

Proposed Materials:
(All materials to match existing)

Walls:

Brickwork: Multi yellow, Natural coloured mortar

Cladding: Composite metal cladding panel with pre-formed corners, horizontally laid, secret fixed, finish/colour: RAL 9006

Windows and doors:

Aluminium framed curtain walling double glazed system. Frame colour: Anthracite (RAL 7016)

Aluminium framed curtain walling glazing system with graphite grey annealed glass spandrel panel, insulation backed with aluminium curtain framed system. Frame colour: Anthracite (RAL 7016)

Single / Double leaf manual doors and mechanical sliding doors, double glazed - framing colour: Anthracite (RAL 7016)

Roof:

Flat Roof: Single ply membrane finish

Fascias: Polyester powder coated metal fascia and soffit with concealed fixings; Colour: Anthracite (RAL 7016)

Rainwater goods:

Hopper & downpipes (where exposed): Black UPVC




1 Proposed South Elevation
 Scale: 1:200

Existing opening to be infilled with multi-yellow brickwork and natural-coloured mortar to match the existing.



2 Existing North Elevation(restaurant link)
 Scale: 1:200

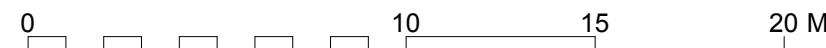

Rev	Date	Description	By	Chk

Addlepool Business Centre
 Cyst St George
 Exeter. EX3 0NR
 Tel. 01392 368426
 www.axiomarchitects.co.uk

AXIOM
 ARCHITECTS

Client
WHITBREAD GROUP PLC

Project
 PREMIER INN LONDON UXBRIDGE
 500 RIVERSIDE WAY
 UXBRIDGE, UB8 2YF

Drawing
Proposed Elevations
Sheet 1

Scale	Date	Drawn	Checked
1:200@A3	05/12/25	SC	RW

Drawing No. Revision

6505-PL- 210

Status
PLANNING