
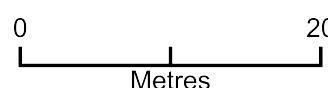


1-15 Walters Close Site Plan 1:500

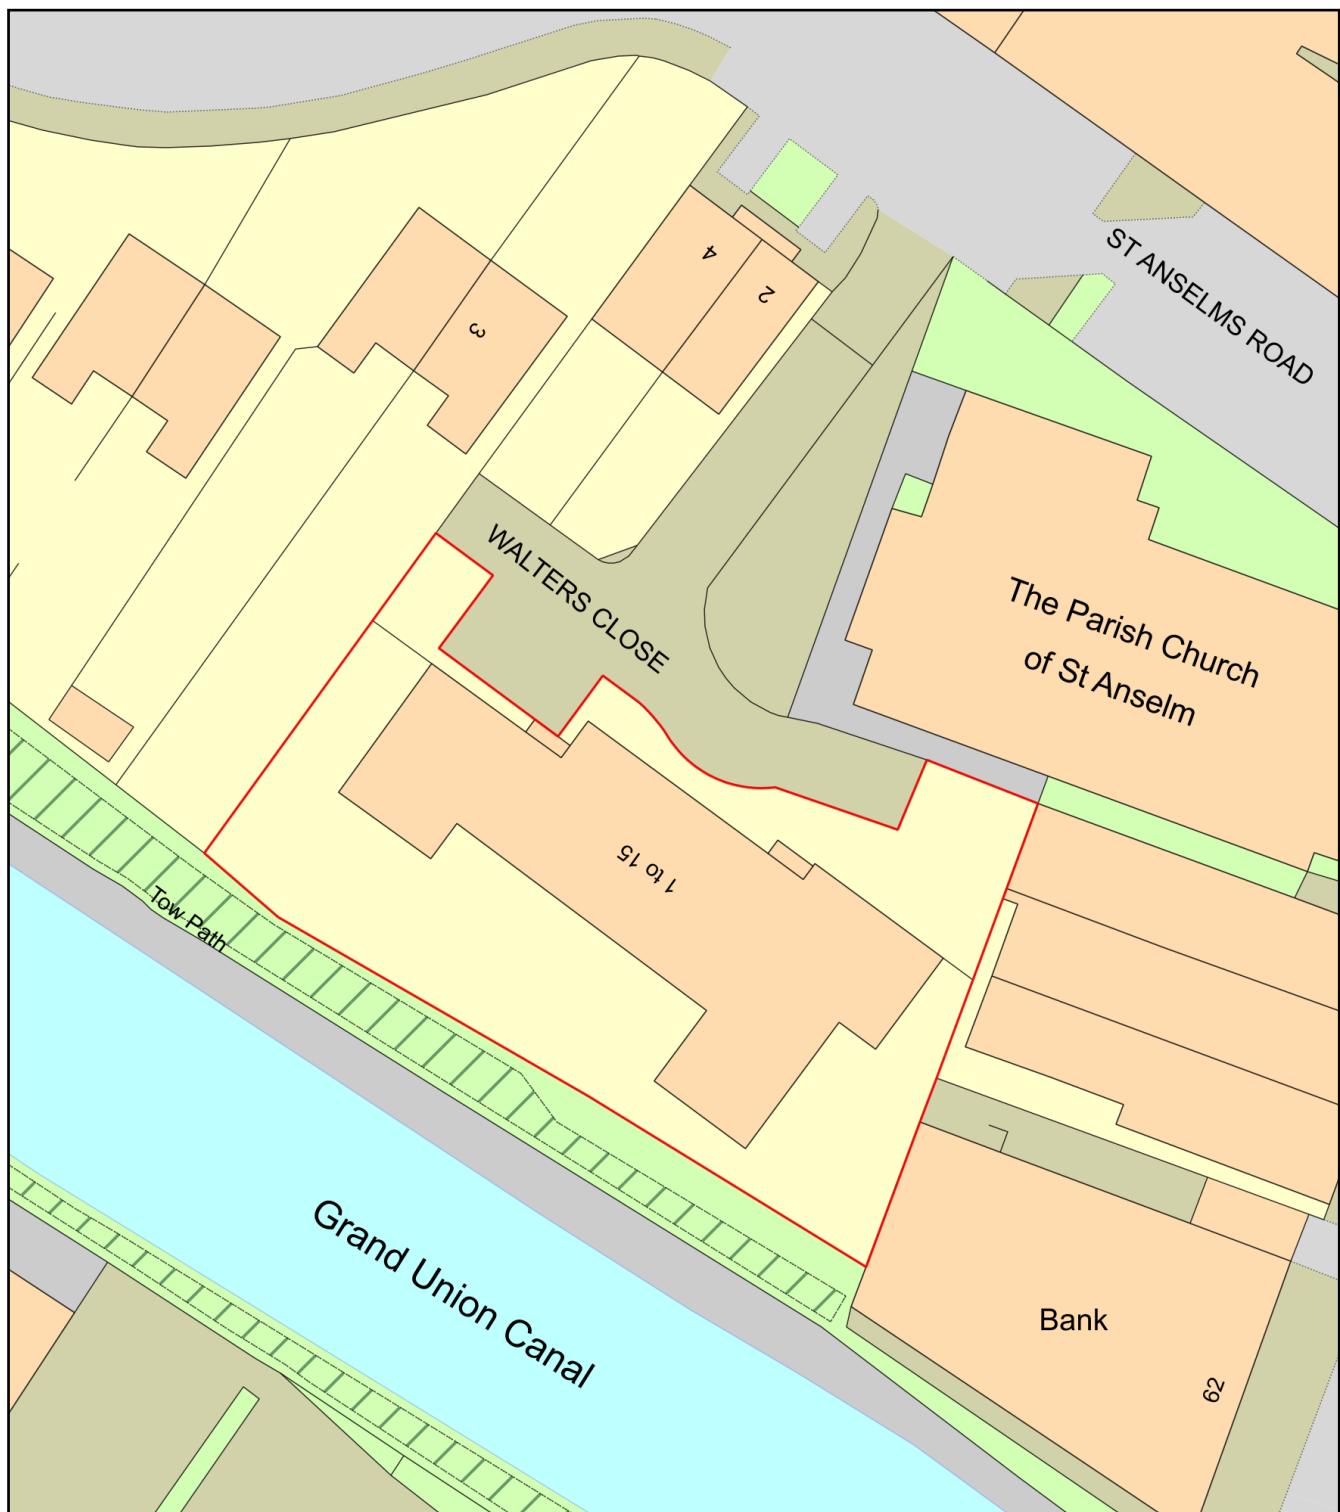

Plan Produced for: Bluelime Architecture

Date Produced: 30 Jan 2025

Plan Reference Number: TQRQM25030104435400

Scale: 1:500 @ A4