




EXISTING FRONT ELEVATION
SCALE 1:100@A1

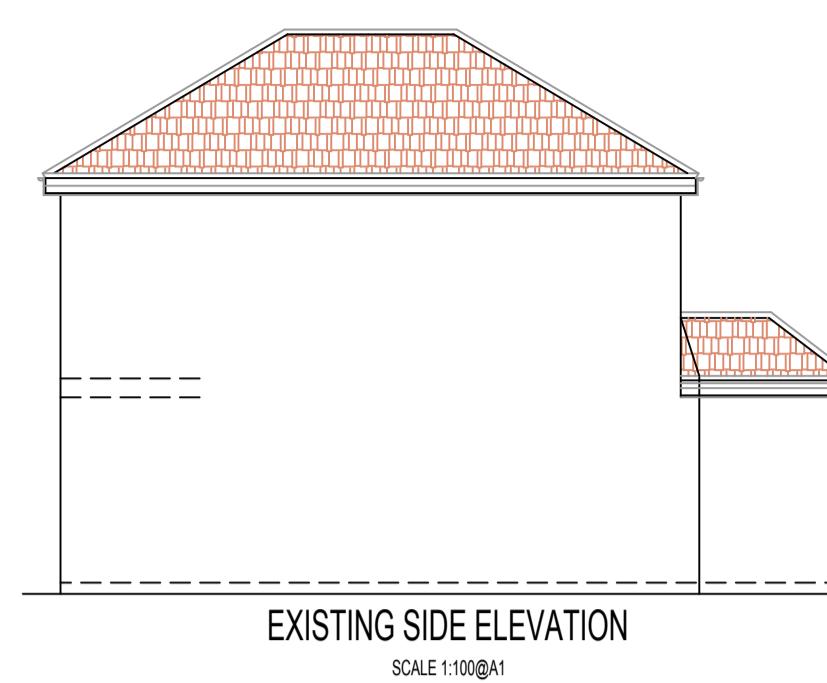


EXISTING SIDE ELEVATION
SCALE 1:100@A1



EXISTING REAR ELEVATION
SCALE 1:100@A1



EXISTING SIDE ELEVATION - 2
SCALE 1:100@A1

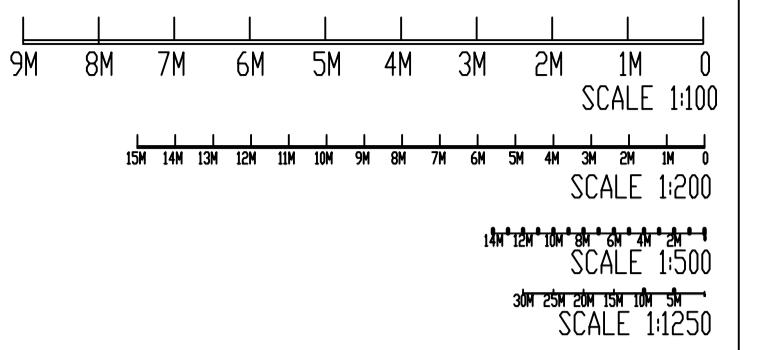

NOTES:
 1: THIS DRAWING IS NOT APPROVED FOR CONSTRUCTION.
 2: PRIOR TO COMMENCEMENT OF WORK, DRAWINGS TO BE SIGNED OFF BY BUILDING CONTROL INSPECTOR.
 2. PARTY WALL (ETC) ACT 1997 TO BE AGREED WITH ADJOINING NEIGHBORS PRIOR TO CONSTRUCTION.
 3. ALL MEASUREMENTS TO BE CHECKED ON SITE & NOT BE SCALED FROM THIS DRAWING.
 4. ALL WORK TO MEET LOCAL AUTHORITY'S SET STANDARDS.

Comments
 The General contractor is responsible for the verification of all dimensions on site and shall inform the contract administrator of any discrepancies.

Do not scale from this drawing. Use figure dimension only.


All furniture shown in drawings is for illustration purposes only.

Existing foundations, lintels and wall to be exposed if required by Building Control for assessment and upgrading if found inadequate.


Fire Precautions:
 All doors marked with FD30 to be current British Standards.
 All new fire doors to be fitted with 3x4" steel butt hinges or 3x30min fire rated hinges, with appropriate CE and BS EN stamps on each hinge if using brass or chrome.

Self contained mains operated interlinked smoke alarms (BS 5446) and fitted with battery backup to be provided to all landings and hall ceiling shown as (SD).


Staircases:
 Actual size of riser & tread for the proposed staircase, to be confirmed on site prior to installation by staircase specialist to avoid any issues with headroom/pitch.

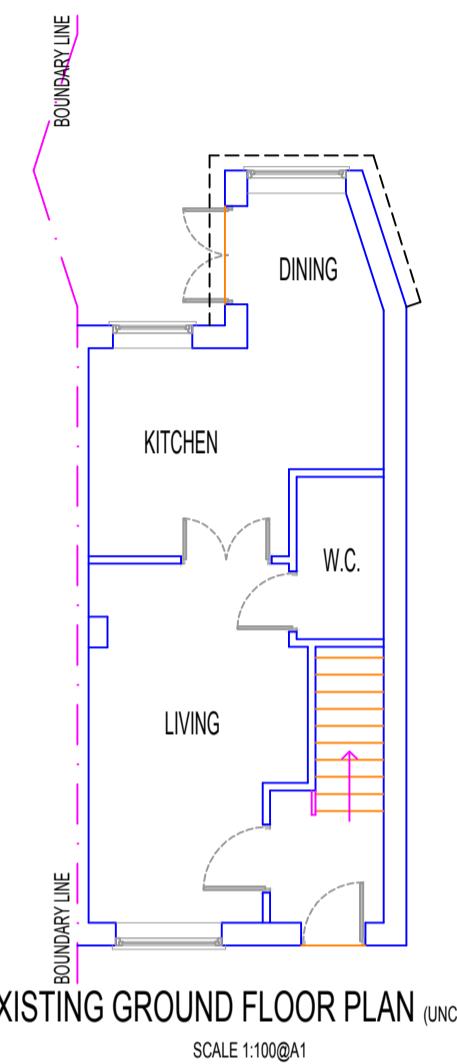


EXISTING GROUND FLOOR PLAN (UNCHANGED)
SCALE 1:100@A1

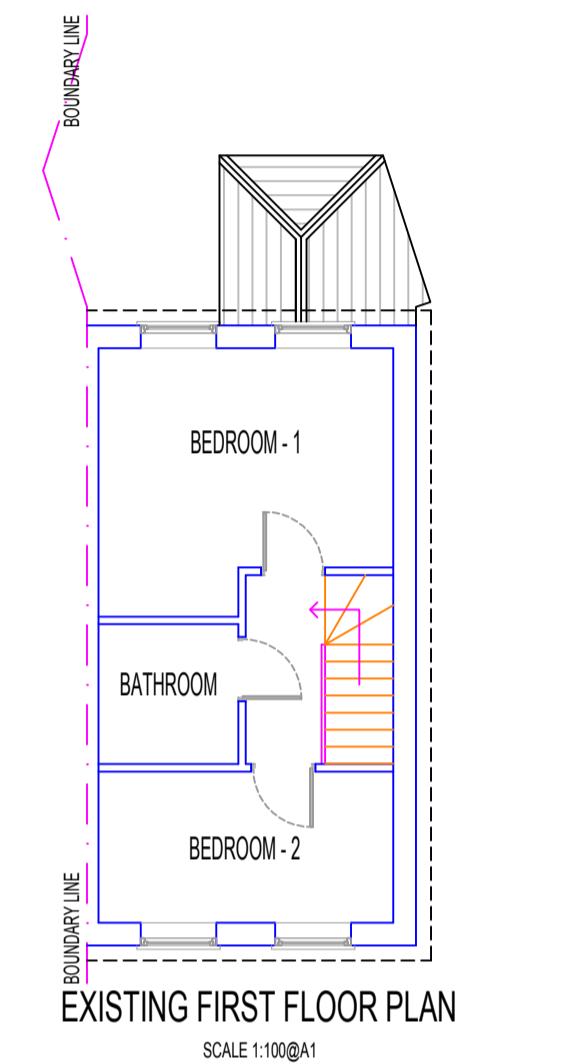


EXISTING FIRST FLOOR PLAN
SCALE 1:100@A1

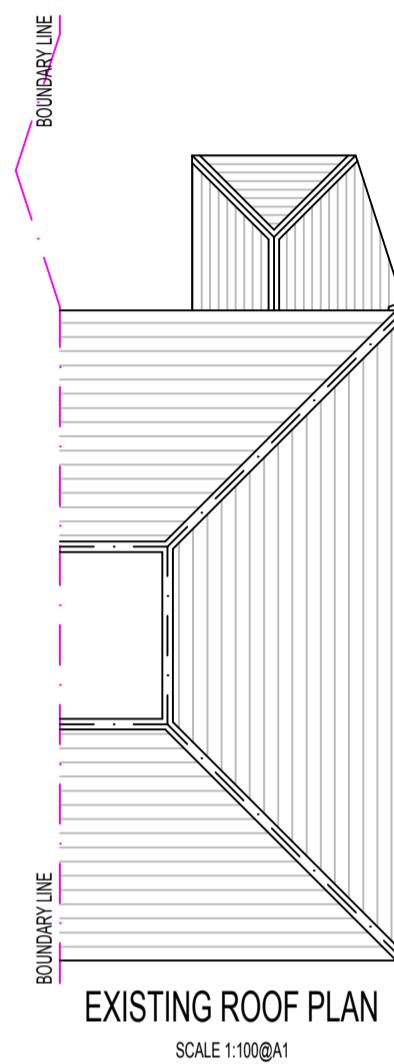


EXISTING ROOF PLAN
SCALE 1:100@A1

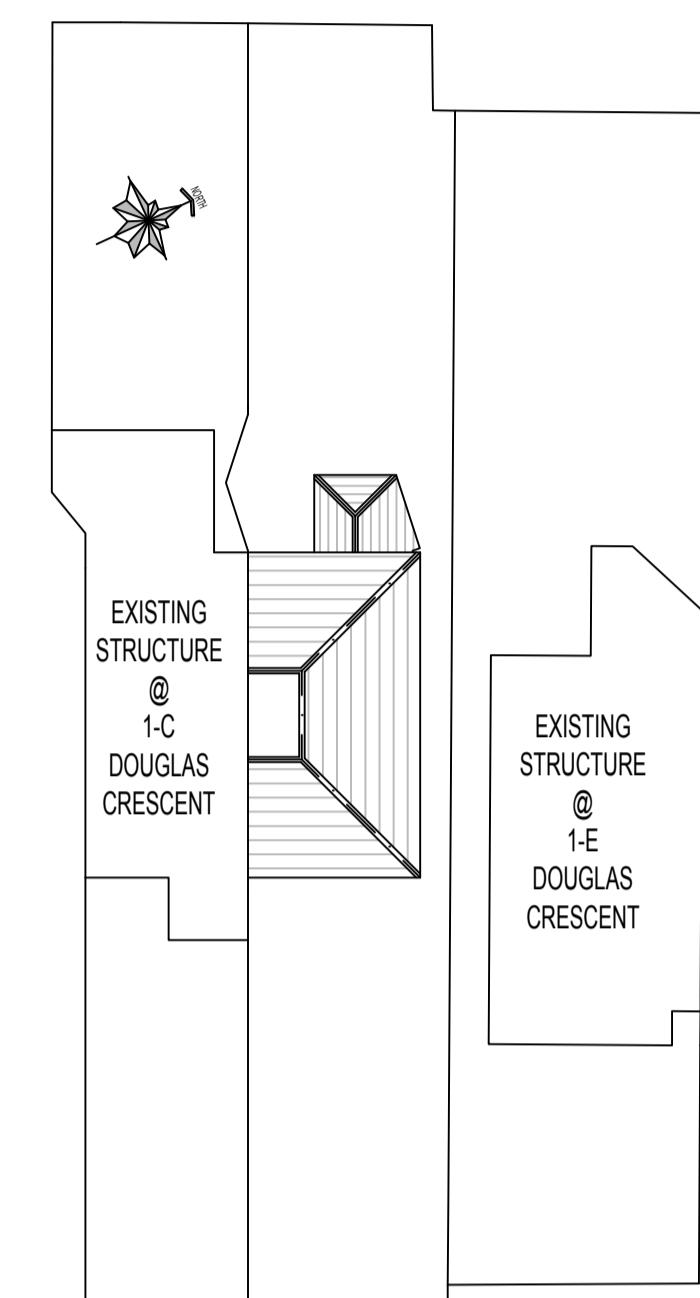


DOUGLAS CRESCENT
PROPOSED SITE PLAN
SCALE 1:200@A1

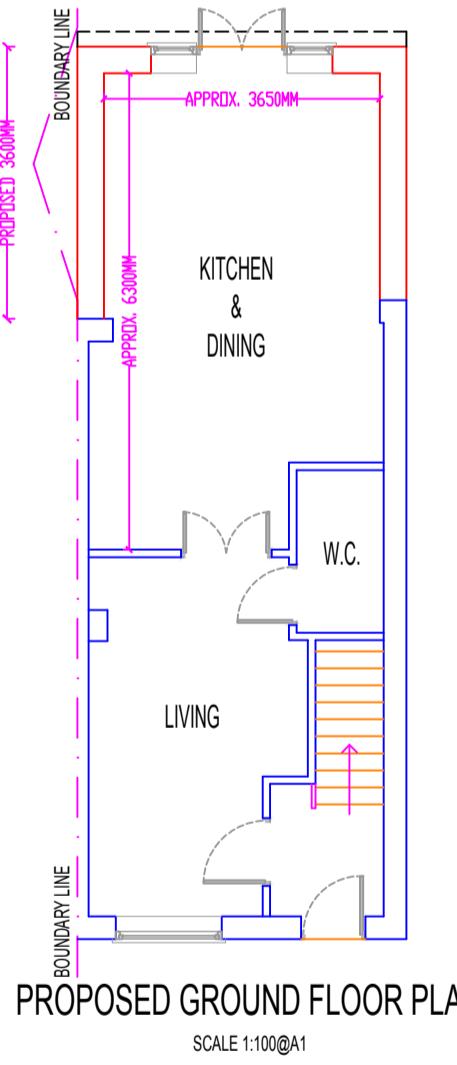

PROPOSED GROUND FLOOR PLAN
SCALE 1:100@A1

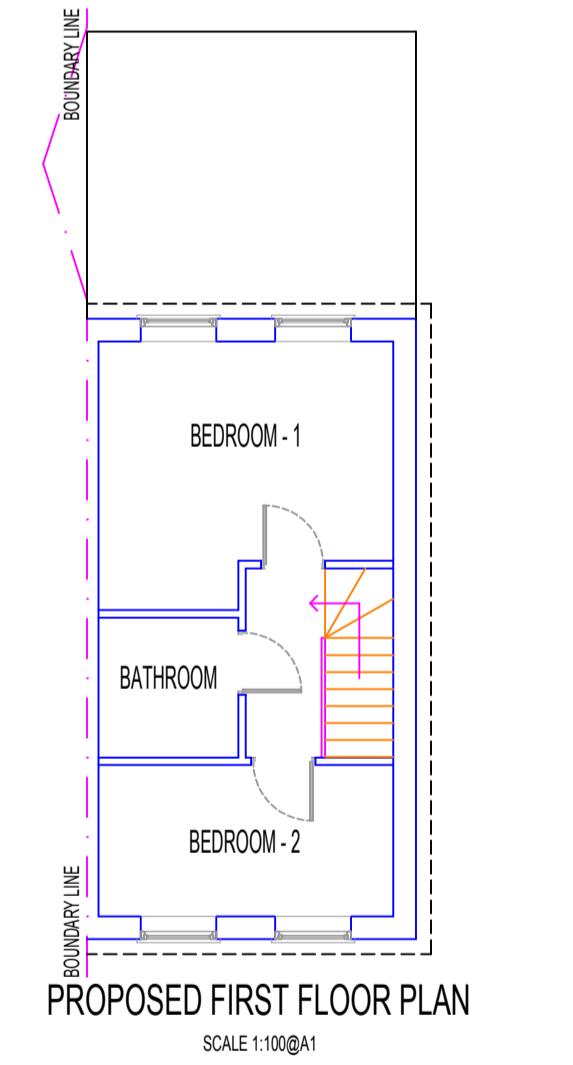


PROPOSED FIRST FLOOR PLAN
SCALE 1:100@A1

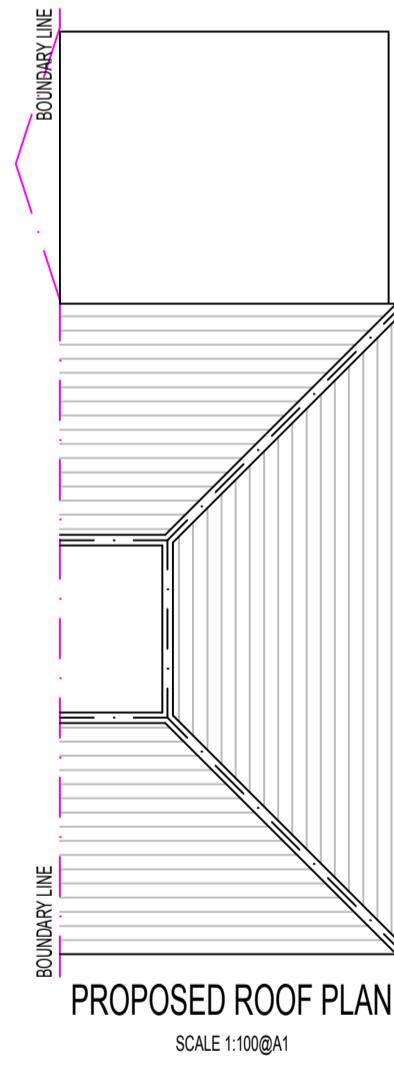


PROPOSED ROOF PLAN
SCALE 1:100@A1



LOCATION PLAN
SCALE 1:1250@A1

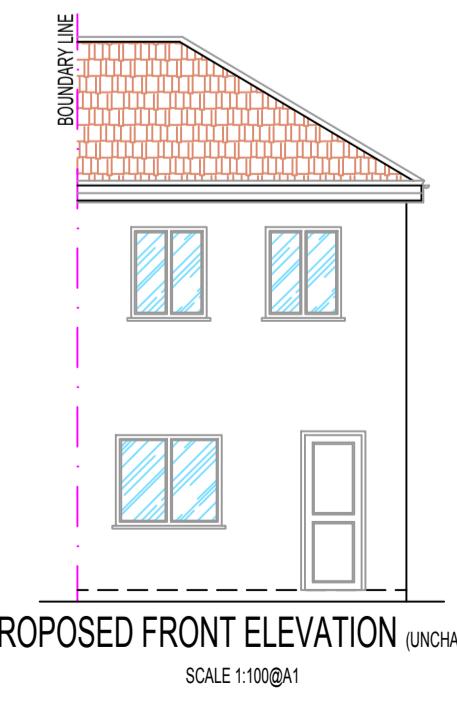


PROPOSED FRONT ELEVATION (UNCHANGED)
SCALE 1:100@A1

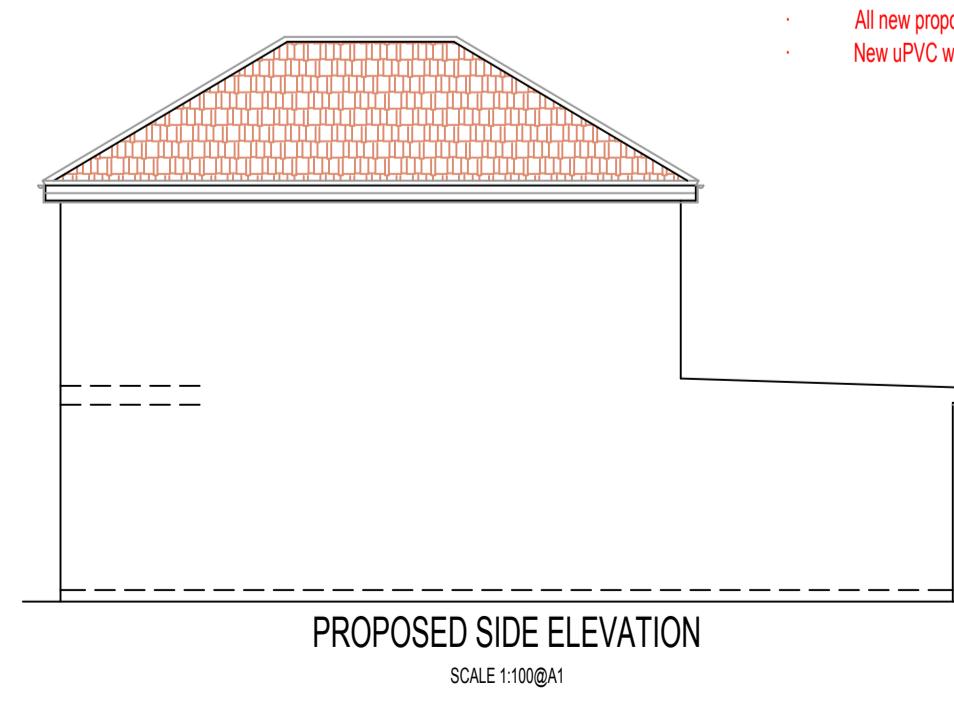


PROPOSED SIDE ELEVATION
SCALE 1:100@A1



PROPOSED REAR ELEVATION
SCALE 1:100@A1

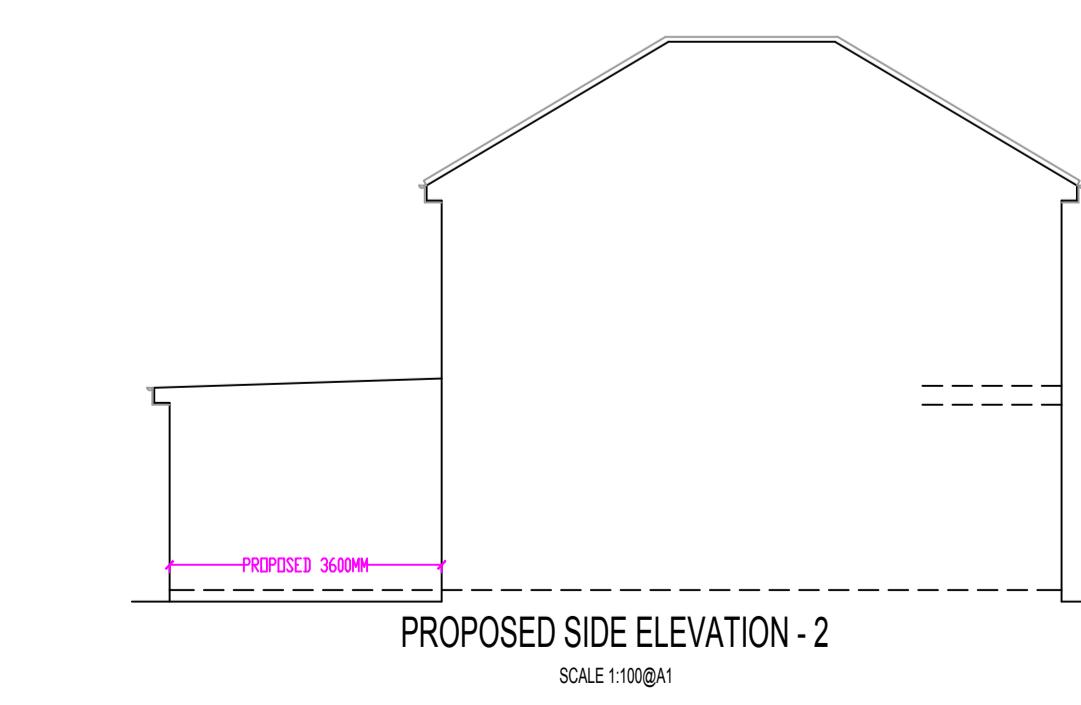

PROPOSED SIDE ELEVATION - 2
SCALE 1:100@A1

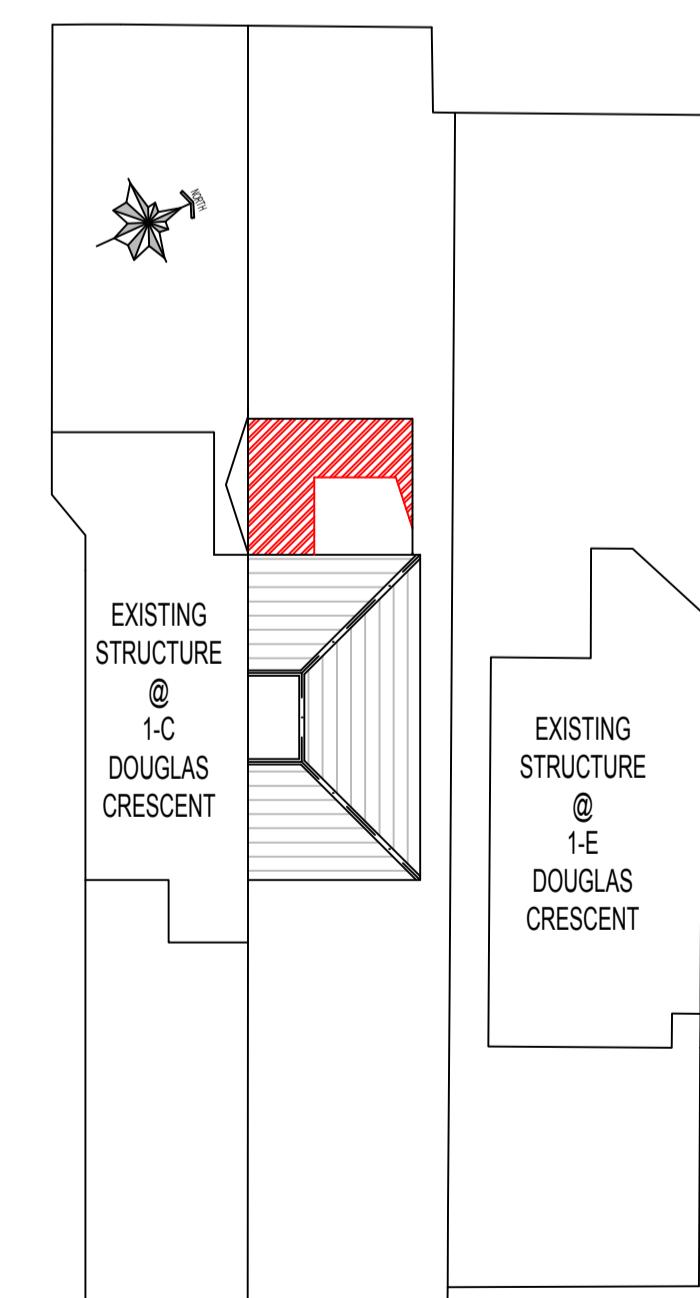

DOUGLAS CRESCENT
PROPOSED SITE PLAN
SCALE 1:200@A1

REVISIONS:	
DATE	DESCRIPTION

PROJECT DESCRIPTION:
PROPOSAL OF SINGLE STOREY REAR EXTENSION.

PROJECT DETAILS:
MS. H KAUR
1-D DOUGLAS CRESCENT
HAYES
UB4 9BT

DRAWING NO.: 1-DDC-SSRE/21042025/REV-B
DATE: 21 APRIL 2025
SCALE: 1:100, 1:200 & 1:1250 @A1
DRAWN BY: SC
CHECKED BY: