


AMENDMENT		
A	45 degree sight lines from neighbouring first floor window added	11/10/2024

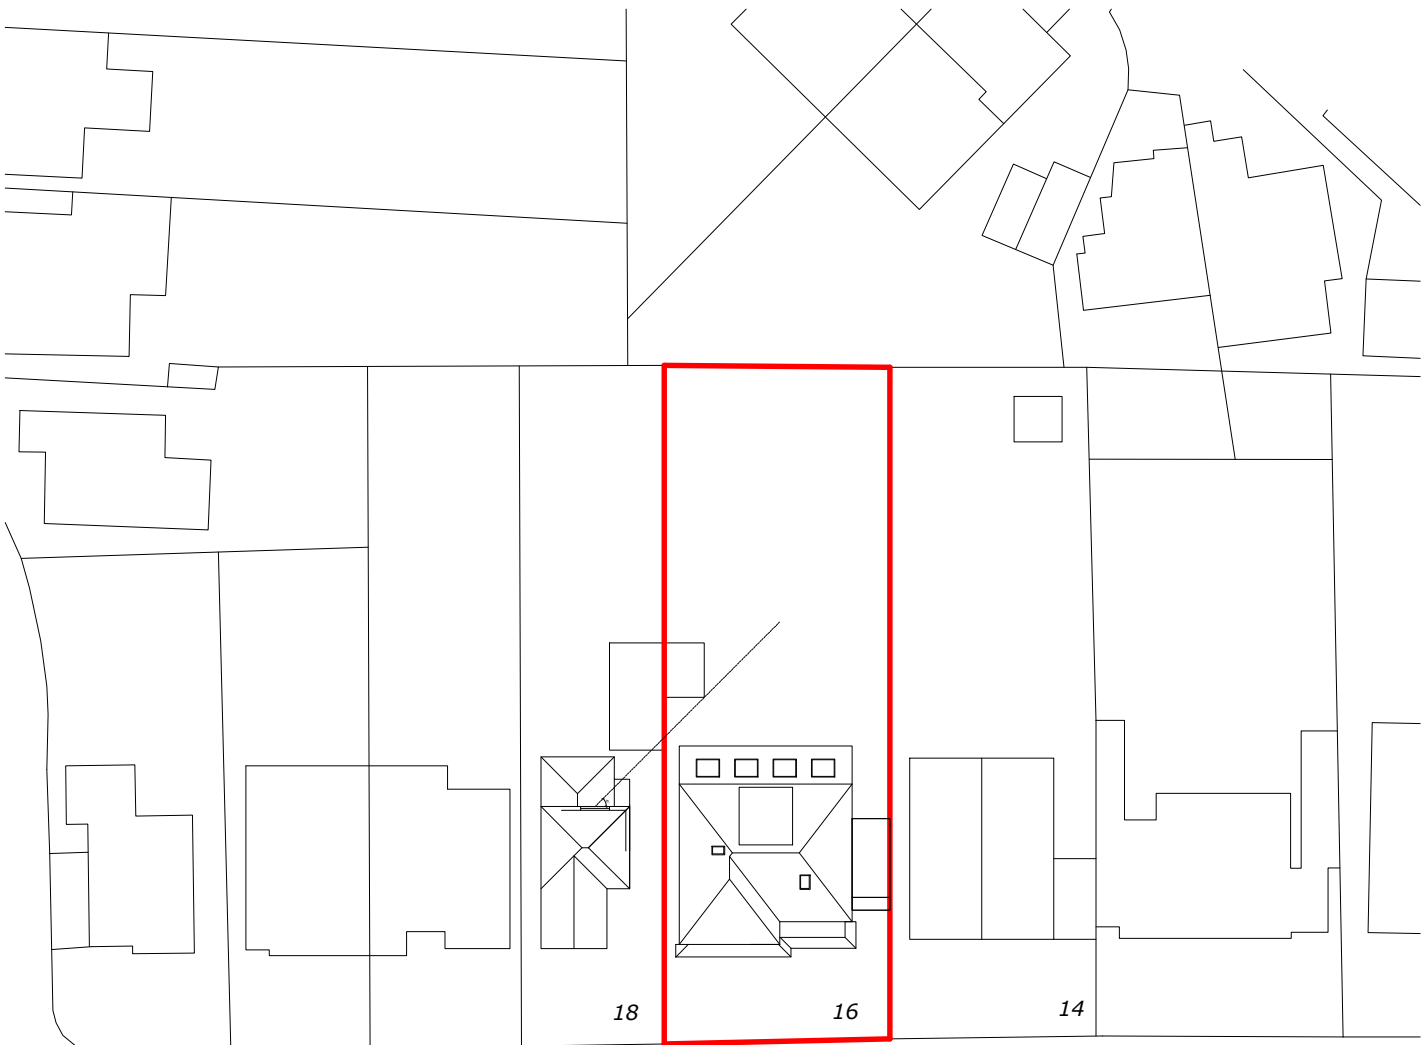

West Hatch Manor



PROPOSED
SITE PLAN



16 West Hatch Manor, Ruislip, HA4 8QT



THE GILLETT MACLEOD PARTNERSHIP
Chartered Architects & Town Planning Consultants
1 High Road Old Eastcote Pinner Middlesex HA5 2EW tel. 0208 868 1333

Drg. No. 25/3683/02^A
Scale 1:500@A4
Date 02/06/25
Drawn by KH