


AMENDMENT		
A	45 degree sight lines from neighbouring first floor window added	11/10/2024
B	Roof and dormer size reduced	29/09/2025
C	Front Porch removed	30/09/2025
D	Trees added	06/10/2025



*West Hatch Manor*

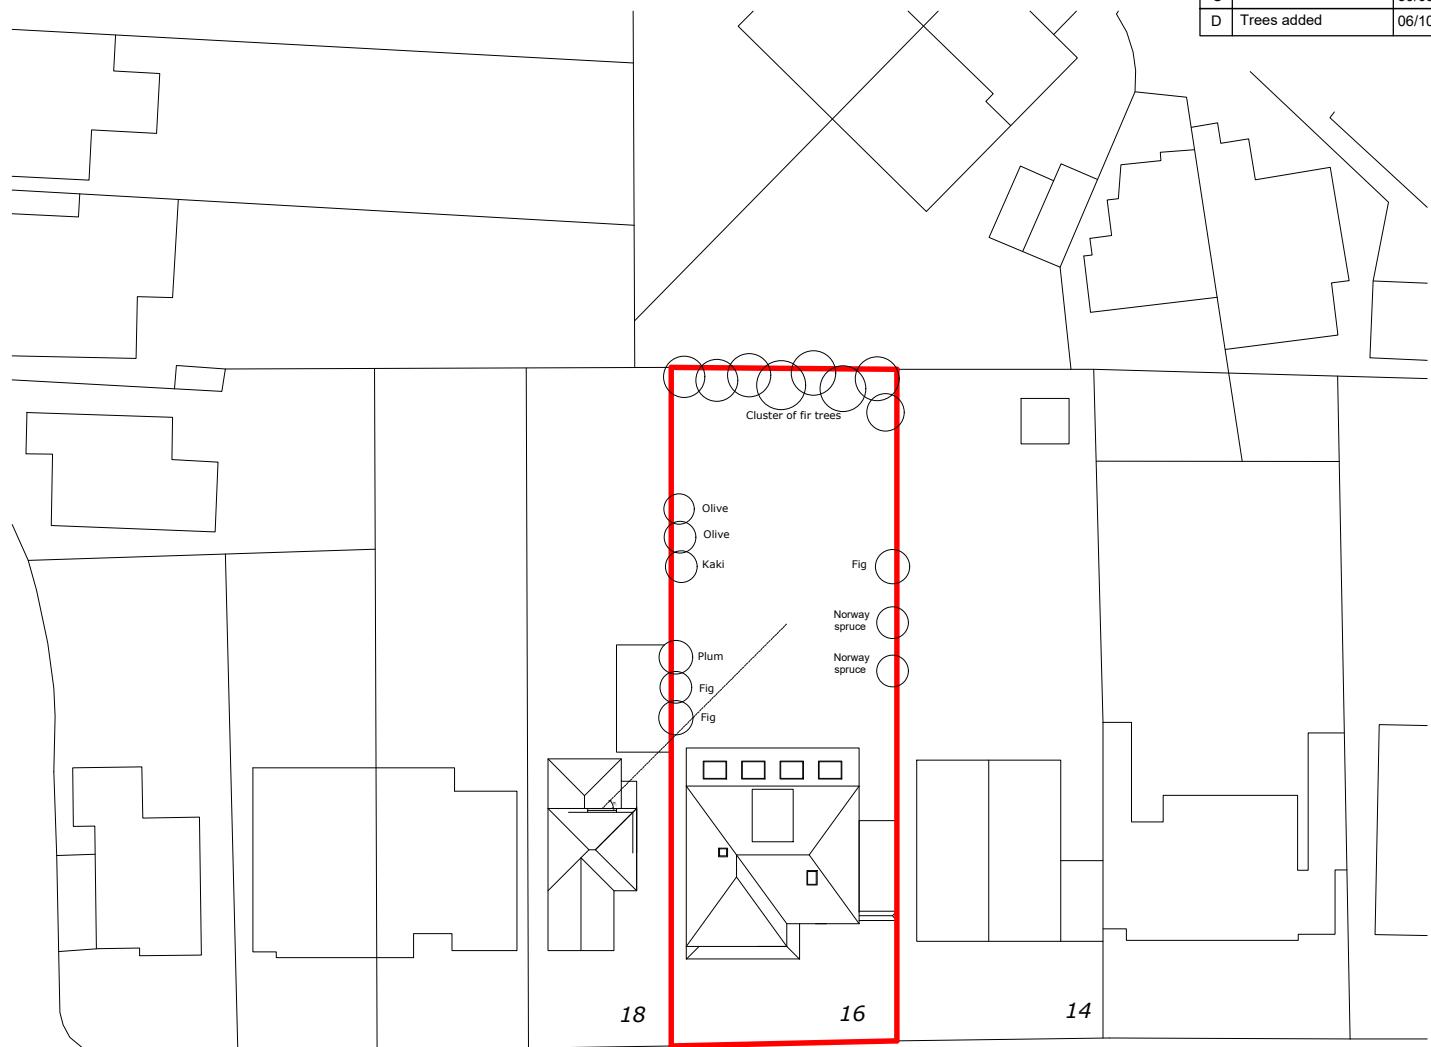

PROPOSED  
SITE PLAN

Scale Bar  
0 1 2 3 4 5 6 7 8 9 10 Metres

## 16 West Hatch Manor, Ruislip, HA4 8QT



THE GILLETT MACLEOD PARTNERSHIP  
Chartered Architects & Town Planning Consultants

1 High Road Old Eastcote Pinner Middlesex HA5 2EW tel. 0208 868 1333

Drg. No. 25/3683/02<sup>D</sup>  
Scale 1:500@A4  
Date 02/06/25  
Drawn by KH