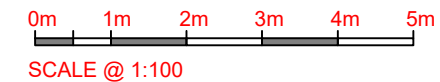
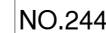
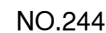
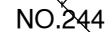
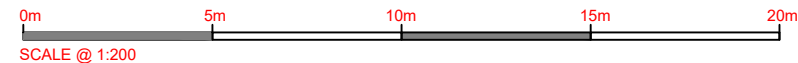


|   |
|---|
| A |
| B |
| C |
| D |
| E |
| F |
| G |
| H |

[illegible]

SJR DESIGN LTD.

Client: HSA PROPERTY LTD.

Job Title

146 BALMORAL DRIVE  
HAYES  
UB4 0AA

Drawing Title

## PROPOSED SITE FLOOR PLANS AND SECTION

Scale: 1 : 100 / 200 ( A3 )

Date: NOVEMBER 2025

Checked by:

Drawn by: RS | H

Drg No.  
TP/730/04

Rev.