


proposed ground floor plan

1:50

**NO MEASUREMENTS TO BE SCALED FROM THE DRAWINGS AND ALL ACTUAL MEASUREMENTS TO BE CHECKED & AGREED WITH CONTRACTOR ON SITE AT THE TIME OF CONSTRUCTION**

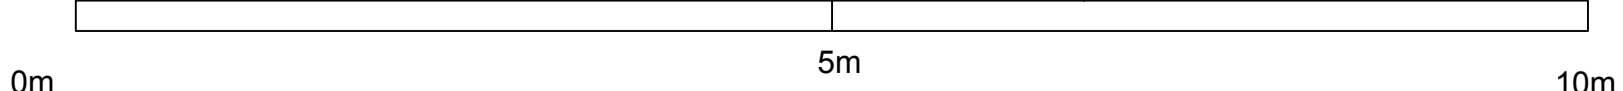

General Notes

Drg. No. CHP/0711A		
26-02-26		Pig A
No.	Revision/Issue	Date

Firm Name and Address  
 Middlesex & Herts  
 7 Elgin Drive  
 Northwood  
 Middlesex  
 HA6 2YR  
 01923 826280

Project Name and Address  
 Mr & Mrs Chopra  
 8 Elgin Drive  
 Northwood  
 Middlesex  
 HA6 2YR

Project	Extension & Loft	Sheet
Date	24-11-25	04A
Scale	1:50	