
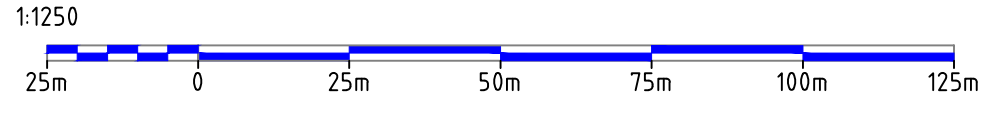


PROPOSED AREA OF EXTENSION

SITE PLAN
SCALE 1:500 @ A3

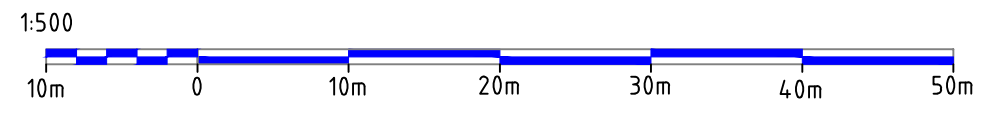

LOCATION PLAN
SCALE 1:1250 @ A3

182 BOTWELL LANE HAYES UB3 2AH	
DRAWING TITLE / DESCRIPTION SITE PLAN LOCATION PLAN	
DRAWING NO. 182BL/102	SCALE : 1:500 :1:1250 DATE 24/02/2026
CONSTANTIN ALEXA - STRUCTURAL ENGINEER 07513 721 925. ALEXACOSTIN@YAHOO.COM	