


115-120 Tollgate Drive, UB4 0NW - 1:500 Site Plan

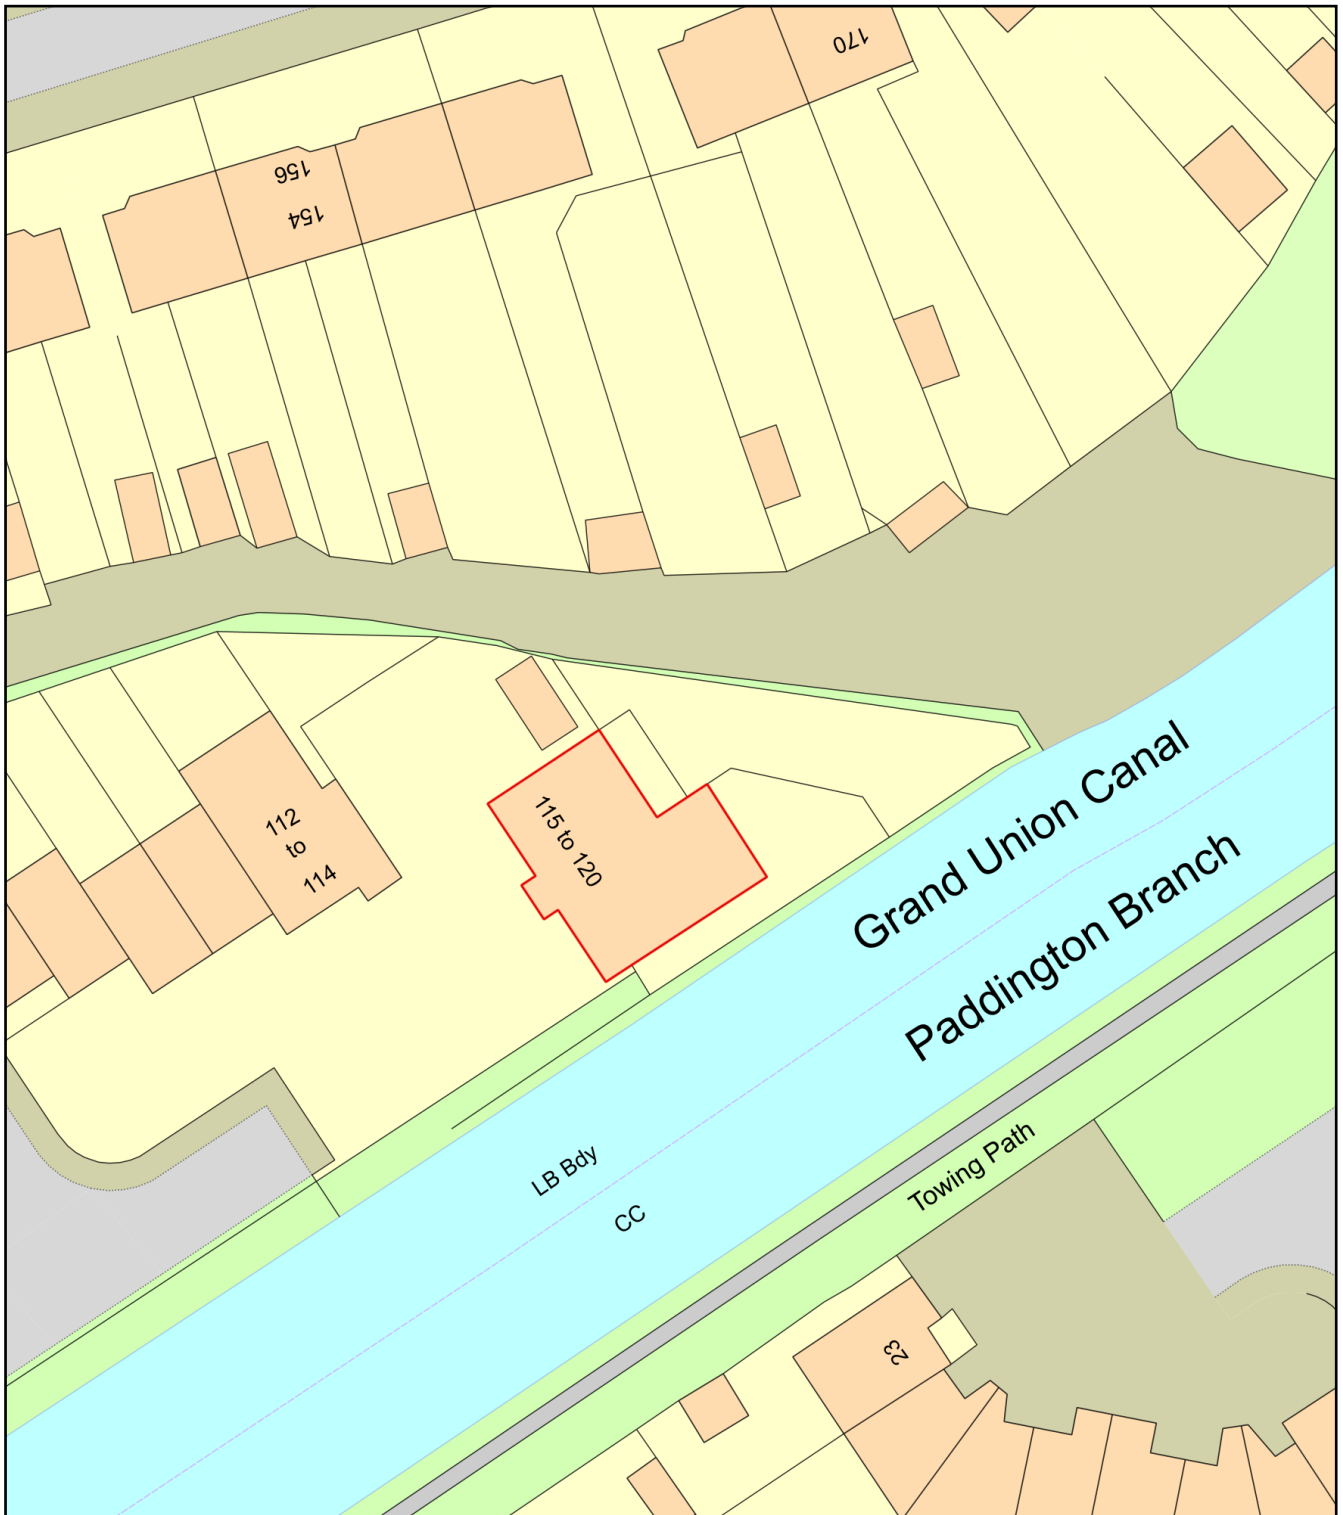

0 20
Metres



Plan Produced for: Bluelime Projects

Date Produced: 06 Aug 2026

Plan Reference Number: TQRQM26218154249725

Scale: 1:500 @ A4