


Driveway surfacing:
To be Tobermore
Hydropave Tegula
Permeable paving blocks,
240x120x80mm colour :
Slate (grey), laid 90
degree herringbone on
suitabl permeable
bedding and sub-base
strictly in accordance
with manufacturer's
specifications

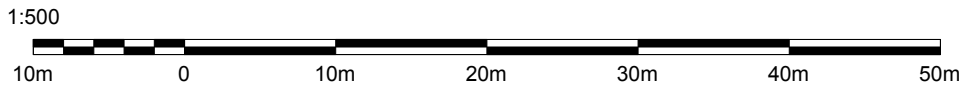

Rev	Description	Date	chkd	Project: 31 Frithwood Avenue, Northwood, HA6 3LY			
 Anjum Design Limited, Suite 104, 123 Stratford Road, Shirley, Solihull B90 3ND TEL: 0121 364 7650 E: info@anjumdesign.co.uk				Scale: As shown @ A2	Drawn by: UA	Date: Dec 2024	Status:
				Title: Existing & Propsod Site Plan			
Org. No. PL02				Rev: A			