


Site Plan  
Scale 1:500

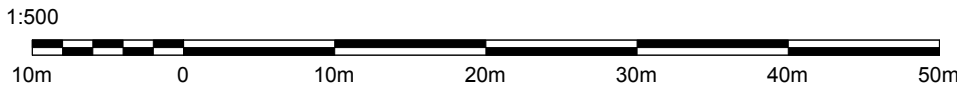

Parking for 4 cars



Rev	Description	Date	chkd	Project: 31 Frithwood Avenue, Northwood, HA6 3LY			
<div> ANJUM DESIGN</div> <div>Anjum Design Limited, Suite 104, 123 Stratford Road, Shirley, Solihull B90 3ND TEL: 0121 364 7650 E: info@anjumdesign.co.uk</div>				Scale:	Drawn by:	Date:	Status:
				As shown @ A3	UA	Dec 2024	
				Title: Site Plan			
Drg. No. PL02						Rev:	