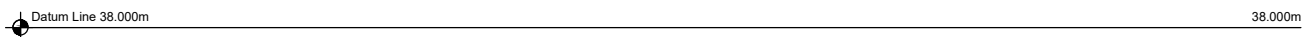


 

 
- Drawings for sketch purposes only and not for construction.
- Drawing based on AMU Surveys Ltd



Datum Line 38.000m



38.000

 <p>Ground floor 7 Progress Business Centre Whittle Parkway Burnham SL1 6DQ England usl@uslarchitects.co.uk</p>	Job No.	Job	Drawing	Drawing No.			 <p>PAPER SIZE: A3</p> <p>SCALE 1:50</p>
	2020/ HSU	<b>25-26 HIGH STREET</b> Uxbridge London UB8 1JN	EXISTING FRONT AND REAR ELEVATIONS	HSU/EX/106			
	Date			Drn	Chk		
	31/01/2022			CDG	BK		