





01856 898 022
www.UKPlanningMaps.com



Produced on 14 May 2026 from the Ordnance Survey National Geographic Database and incorporating surveyed revision available at this date.
This map shows the area bounded by 507049 178936, 507149 178936, 507049 179036, 507149 179036, 507049 178936, 507149 178936.
Crown copyright and database rights 2026 OS 100054135. Supplied by copla ltd trading as UKPlanningMaps.com a licensed Ordnance Survey partner (OS 100054135).
Data licence expires 14 May 2027. Unique plan reference: v1f//1419150/1900347

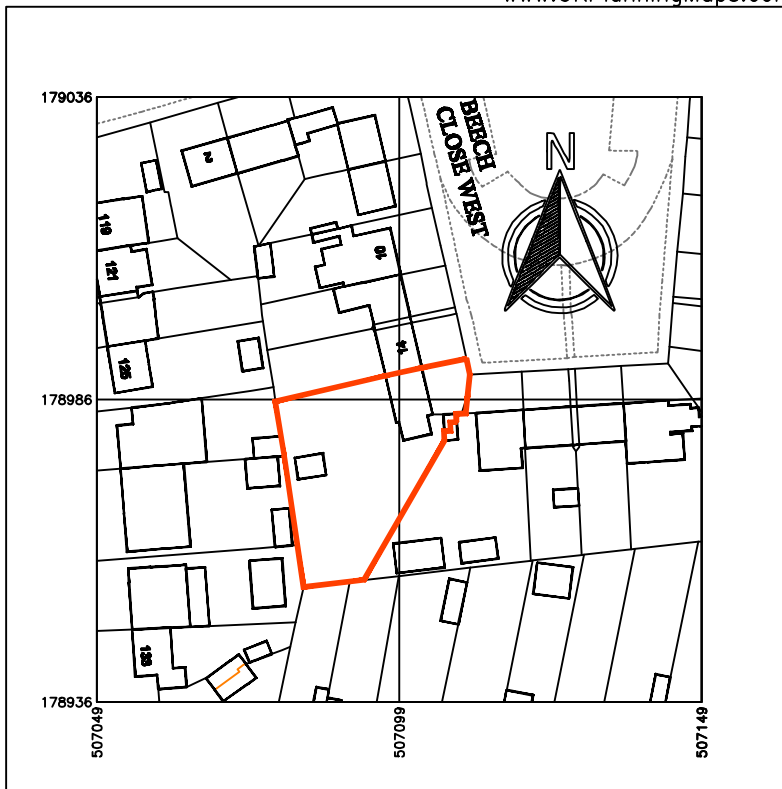

LOCATION PLAN 1:1250

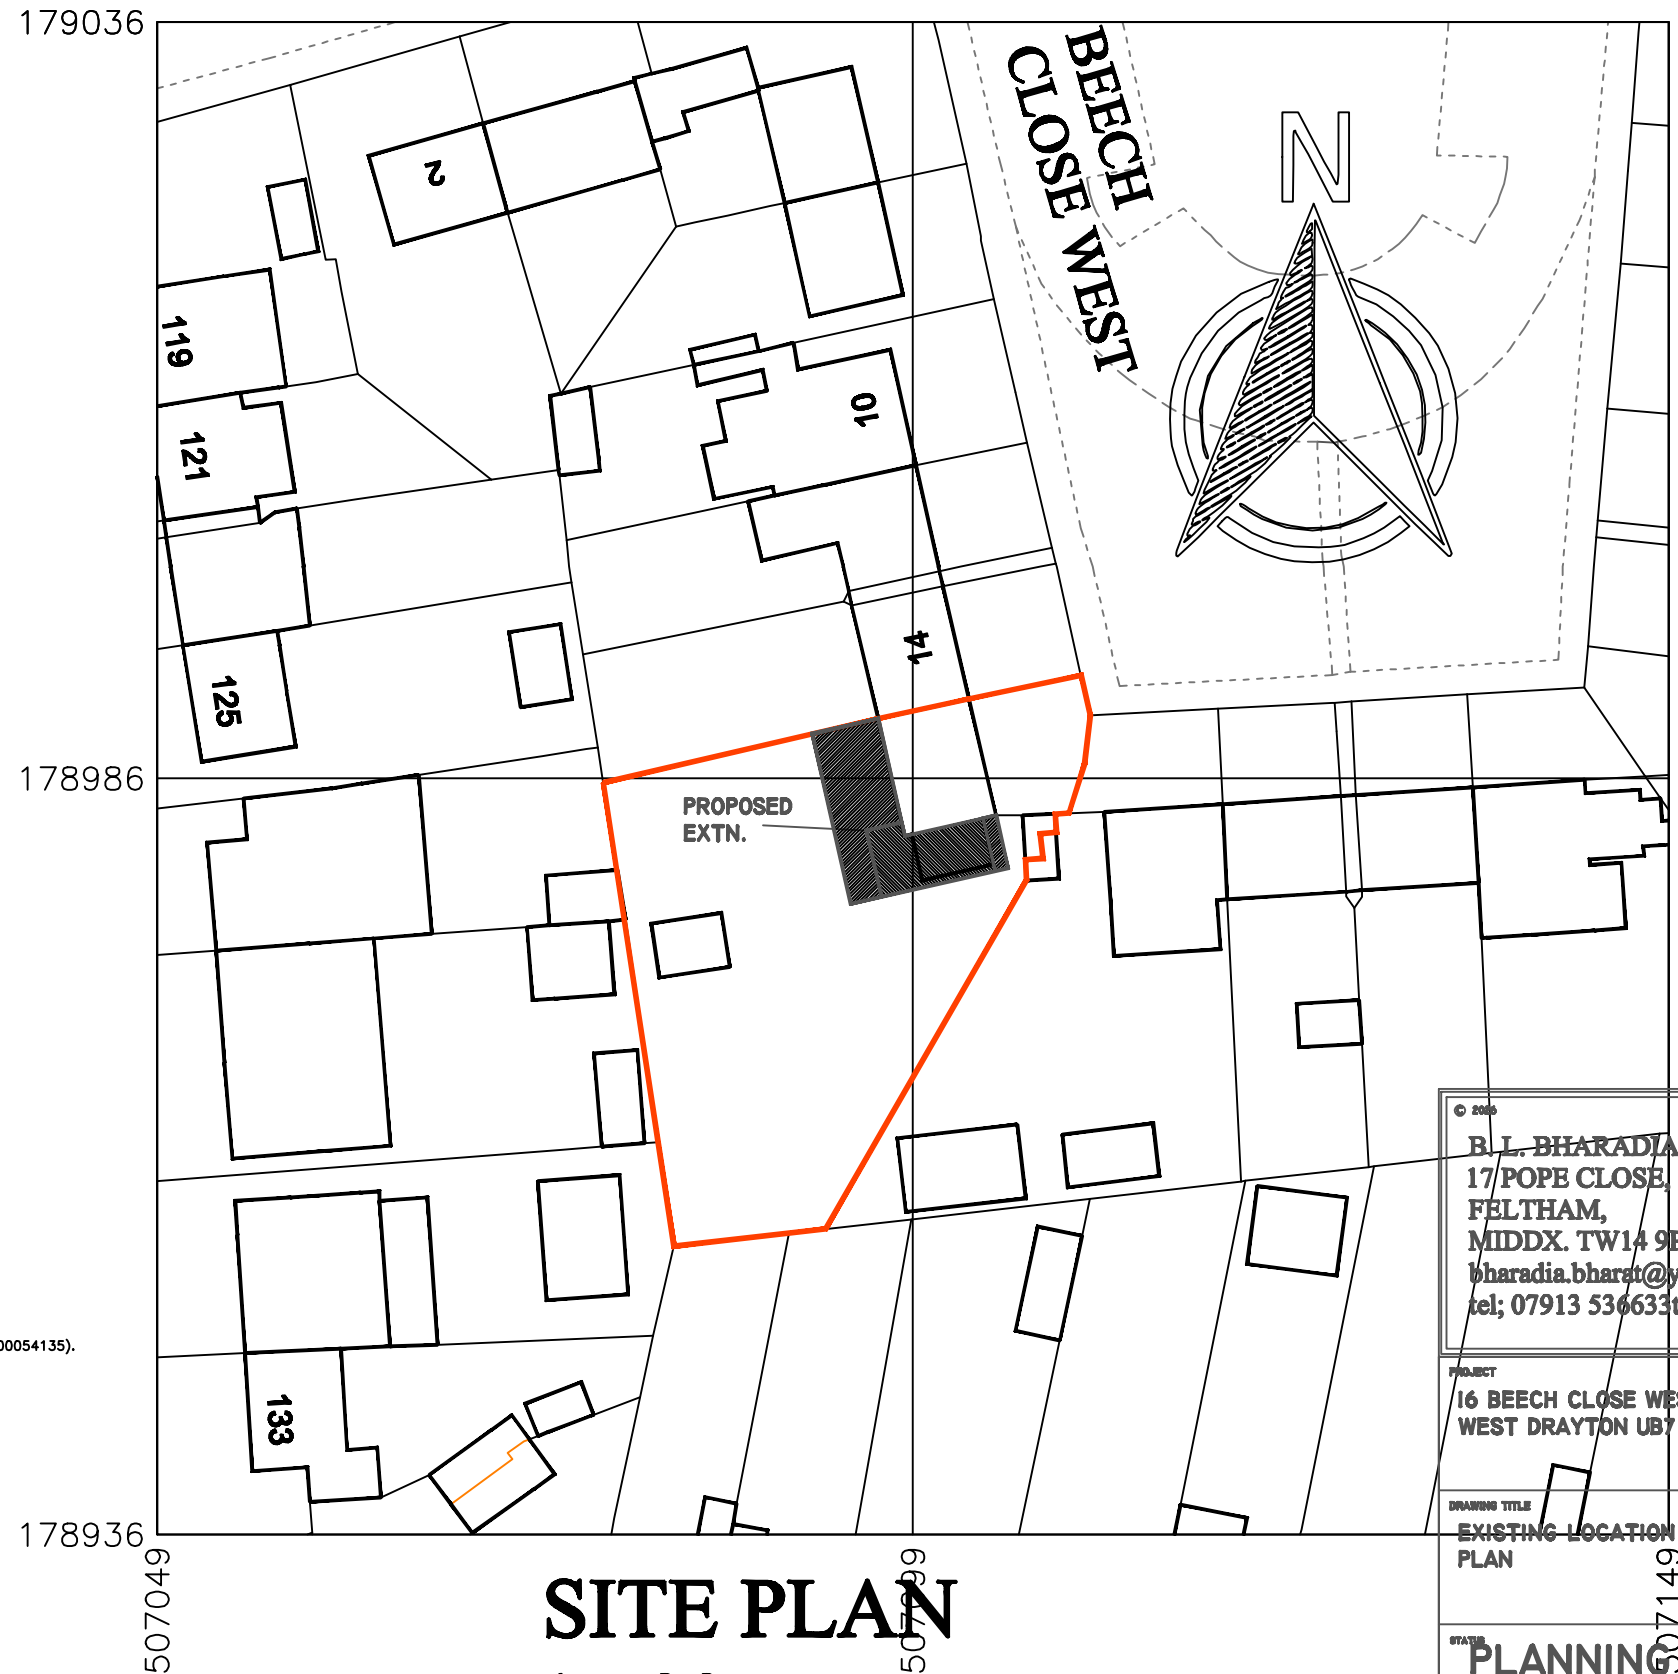

SITE PLAN 1:500



© 2026	
B. L. BHARADIA, BSc(Arch), M.A.(Arch), 17 POPE CLOSE, FELTHAM, MIDDX. TW14 9PQ. bharadia.bharat@yahoo.co.uk tel; 07913 536633tel	
PROJECT 16 BEECH CLOSE WEST, WEST DRAYTON UB7 9LQ	
DRAWING TITLE EXISTING LOCATION & BLOCK PLAN	
STATUS PLANNING	
SCALES 1:500, 1:250 @ A3	BY BB
DATE 17.03.2026	CHECKED BY BB
DRAWING NO. 2026(AR)70-01	REV. -