

06

EXG ROOF PLAN


Scale: 1:100

assumed boundary line




tel : 0796 222 3141

email : sandeep@sskarchitects.co.uk

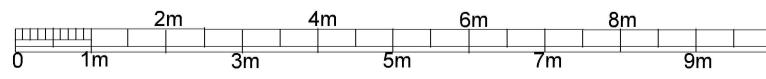

scale - 1 : 100 @ A3

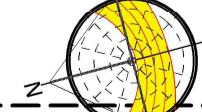

EXISTING

Purpose - Householder planning application

All dimensions to be checked on site.
All omissions & discrepancies to be reported
assumed boundary linePROJECT: 66 The Chase,
Pinner, HA5 1SN

DATE: 24/02/2025

© SSK architects owns the copyright of this
drawing which must not be reproduced in
whole or part without the written permission.DWG NO:
EXG ROOF

REVISION:

06