




PROPOSED FRONT ELEVATION



PROPOSED REAR ELEVATION

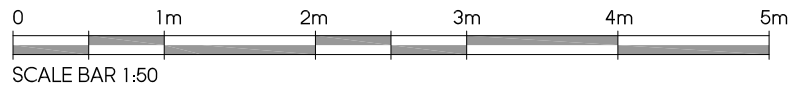

LOCATION PLAN
SCALE 1:1250

D	03.11.25	AMENDED FOR RESUBMISSION	BR
C	23.12.21	TO SUIT CASE OFFICER COMMENTS	BR
B	08.12.21	TO SUIT CASE OFFICER COMMENTS	BR
A	22.09.21	AMENDED TO SUIT PRE-APP COMMENTS	BR
Rev.	Date	Description	Init.
Client			

MR P SINGH

Project Title
PART SINGLE & PART DOUBLE STOREY SIDE &
REAR EXTENSIONS & INTERNAL ALTERATIONS
5 GREENCROFT AVENUE, EASTCOTE, HA4 9JG
Drawing Title

PROPOSED FRONT & REAR ELEVATION

Cad File	Sheet Size	Scale
P001	A1	1:50
Drawn by	Drawing Date	Approved by
BR	MAR.2021	
Project No.	Drawing No.	Revision
0203	P401	D



This drawing is property of BR Architecture © and must not be
copied or otherwise reproduced. All dimensions must be checked
on site before commencing work. No dimensions to be scaled from
this drawing. This drawing was produced using AutoCad 2010.

PLANNING ISSUE