


Front Elevation of Garages - Garage to 21 Southfield Close On Right



Side Elevation of Existing Garage to 21 Southfield Close Showing Secondary Retaining Wall

PROPOSED EXISTING / BLOCK PLAN
SCALE 1:100

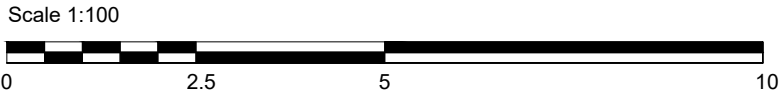

Notes:

SITE: 21 Southfield Close, Uxbridge, Middlesex, UB8 3JJ	P/002		A001	19.12.24	Mrs Michelle Brown 21 Southfield Close Uxbridge Middlesex. UB8 3JJ
	DRAWING NO.		PROJECT NO.	DATE.	
TITLE: Existing Site Layout / Block Plan	1:100@A3	mb	mb	.	
	SCALE AT A3.	DRAWN.	CHECKED.	REVISION.	