


Proposed Roof Plan

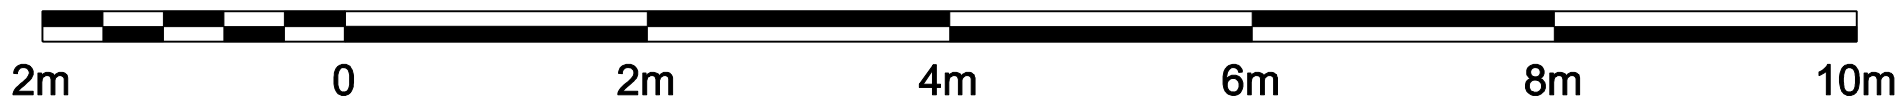

Written dimensions to be taken in preferences to scaled dimensions. The Contractor is responsible for checking all dimensions before work starts.

All work is to be carried out to the requirements, and to the satisfaction of the Local Authority.  
These drawings are for planning purposes only

Any discrepancies to be brought to the attention of 4D Planning Consultants immediately.

Rev	Date	Description	by	chk

**4D PLANNING™**

Architecture | Town Planning

T. 0203 1500 183    [www.GetMePlanning.com](http://www.GetMePlanning.com)

[www.GetMePlanning.com](http://www.GetMePlanning.com)®

Client	
4D PLANNING	
Project	
30 Hartland Drive, Ruislip HA4 0TQ	
Title	
Proposed Plans	
Date: May 2023	Rev:
Scale: 1:50 @ A1, 1:100 @ A3	/
Drawing No. 4D1806P	