



Existing Ground Floor Plan
Scale 1:100



Existing First Floor Plan
Scale 1:100

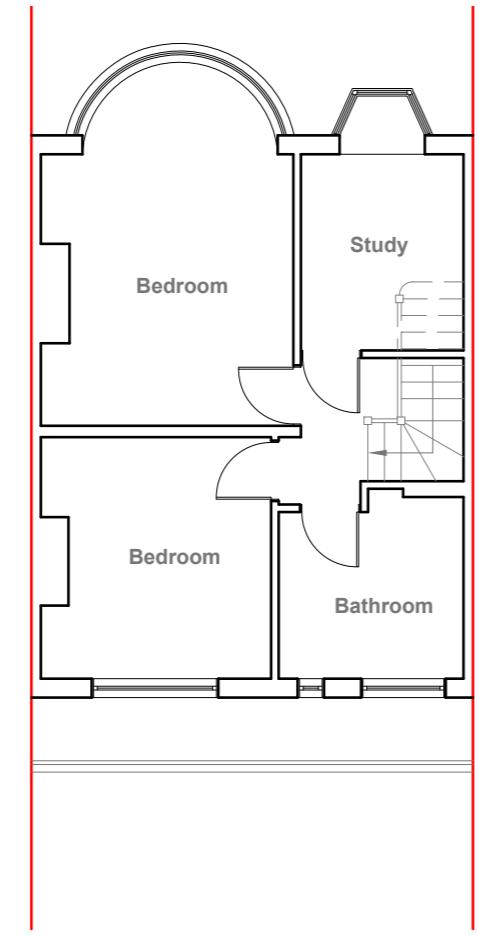


Existing Front Elevation
Scale 1:100

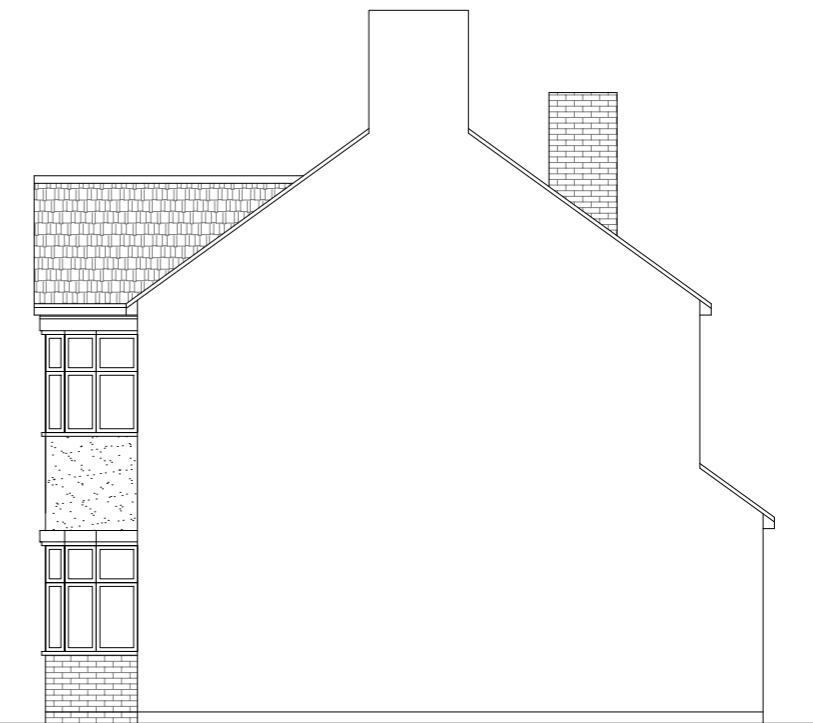

Existing Side Elevation
Scale 1:100



Existing Rear Elevation
Scale 1:100

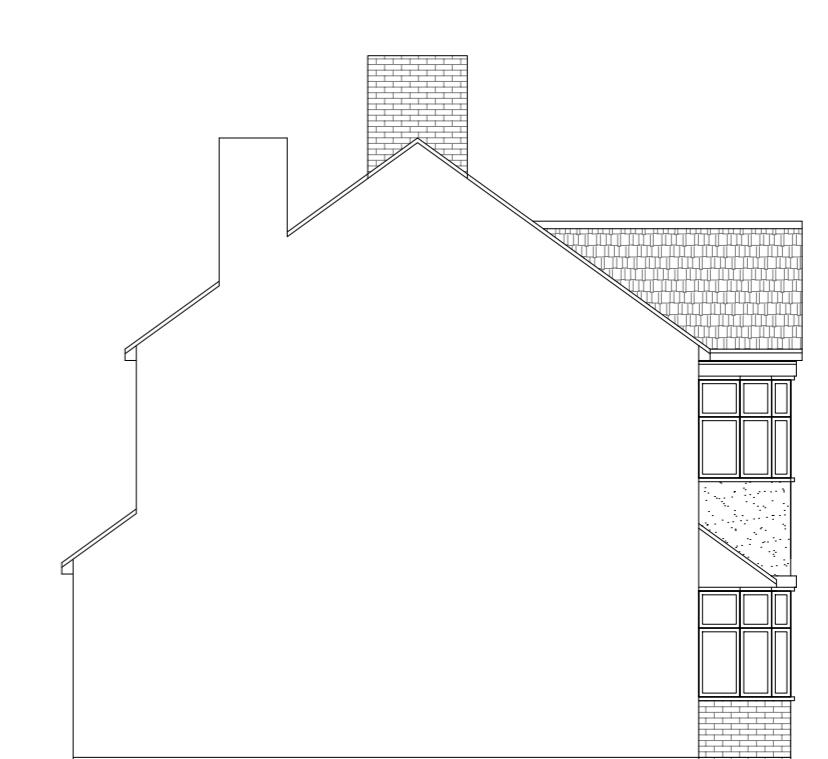

Existing Side Elevation
Scale 1:100

GENERAL NOTES:

1. ALL DIMENSIONS ARE IN MILLIMETER.
2. VERIFY ALL DIMENSIONS AND CONDITIONS BEFORE BUILDING OR STARTING CONSTRUCTION. NOTIFY THE DESIGNER IMMEDIATELY OF ANY DISCREPANCY OR VARIATION.
3. ALL WORK TO COMPLY WITH CURRENT BUILDING REGULATIONS AND CODES OF PRACTICE

Title:

Existing Floor Plans & Elevations

Site Address

125 Cornwall Road
Ruislip
Middlesex
HA4 6AH


Scale: 1:100 @A3

Date: 05/02/2021
Drawing No.: 2021/017-01
Drawn By: FP


Revision Date:

e:mail - faluckpatel@yahoo.com
(M) +44 (0) 7871 466 254



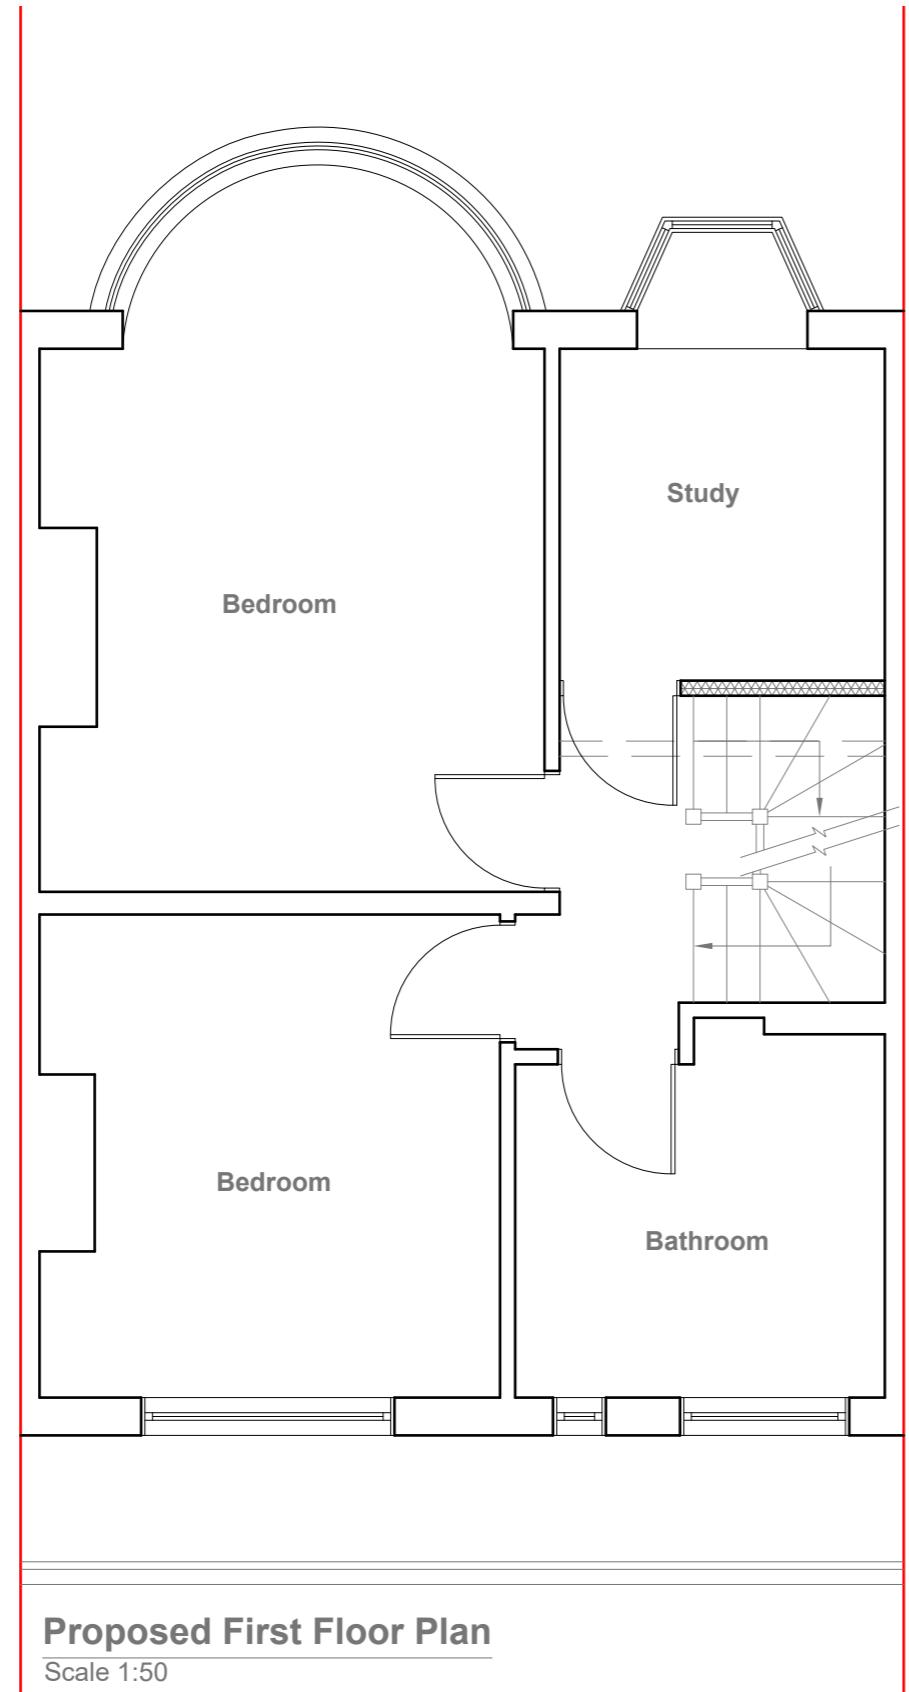

provide 2m headheight
between two Staircases
(If not Exsiting Wall to be
moved to get 2m clear
headheight)

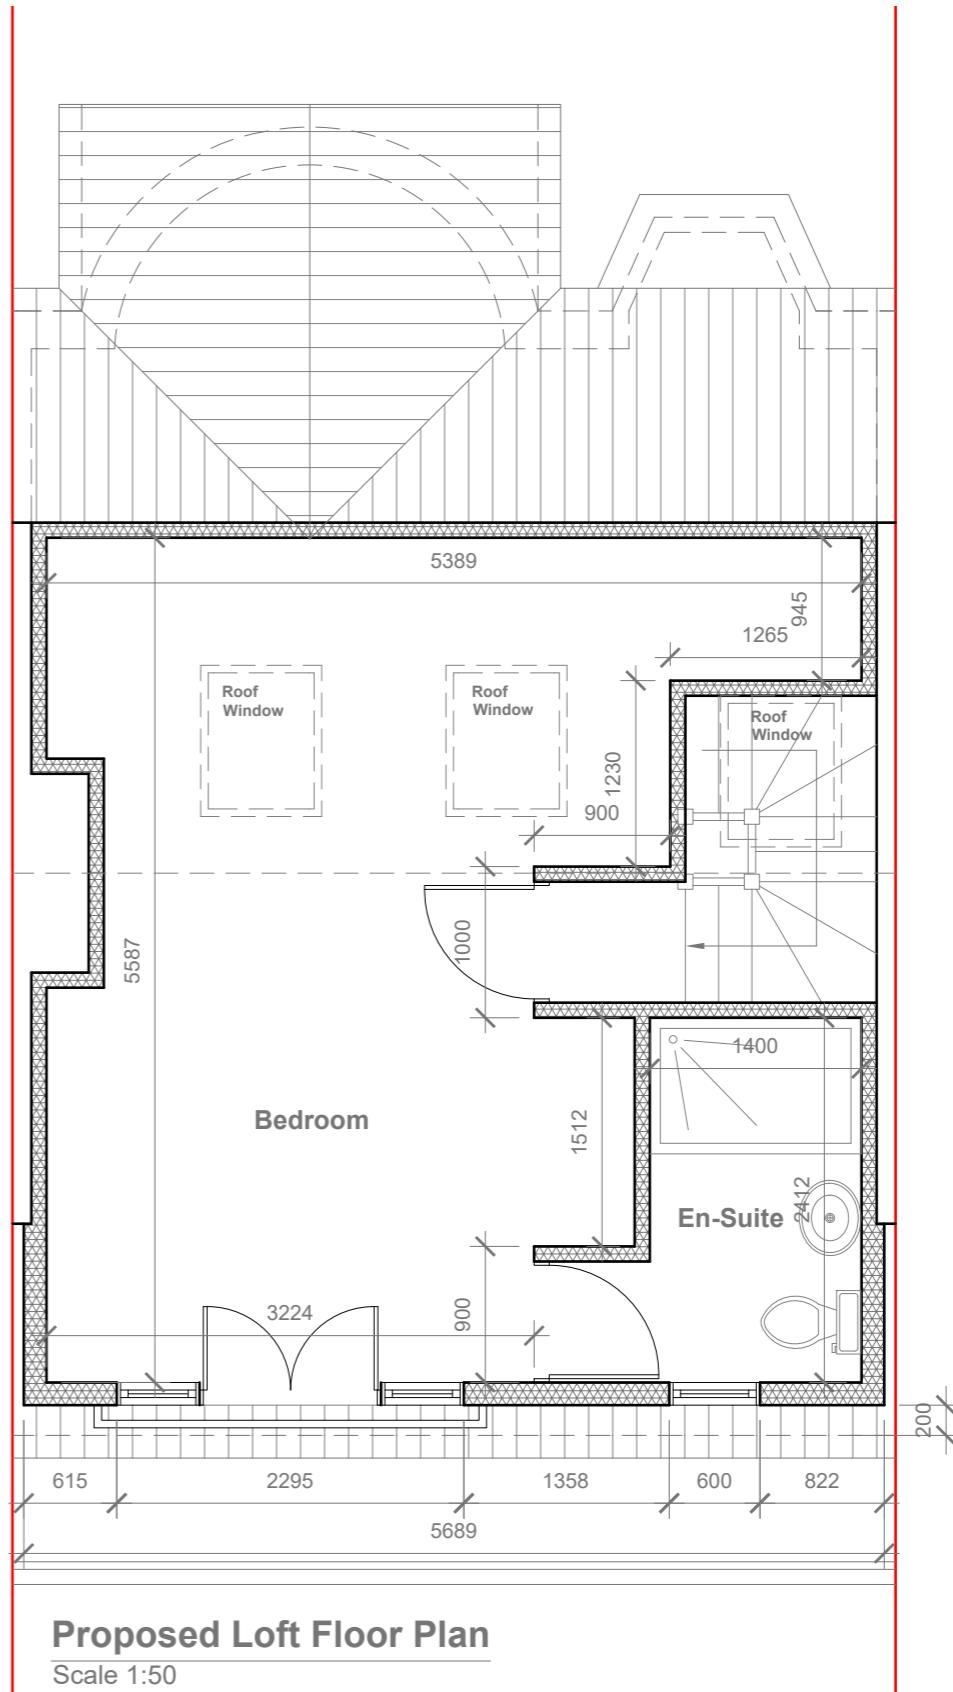

10 Meter
5
2
1
0

GENERAL NOTES:

1. ALL DIMENSIONS ARE IN MILLIMETER.
2. VERIFY ALL DIMENSIONS AND CONDITIONS BEFORE BUILDING OR STARTING CONSTRUCTION. NOTIFY THE DESIGNER IMMEDIATELY OF ANY DISCREPANCY OR VARIATION.
3. ALL WORK TO COMPLY WITH CURRENT BUILDING REGULATIONS AND CODES OF PRACTICE

Title:

Proposed First Floor & Loft Plans

Site Address

125 Cornwall Road
Ruislip
Middlesex
HA4 6AH

Scale: 1:50 @A3
Date: 05/02/2021
Drawing No.: 2021/017 -02
Drawn By: FP

Revision Date:
e:mail - faluckpatel@yahoo.com
(M) +44 (0) 7871 466 254

Faluck Patel



Proposed Front Elevation

Scale 1:100




Proposed Side Elevation

Scale 1:100



Proposed Rear Elevation

Scale 1:100

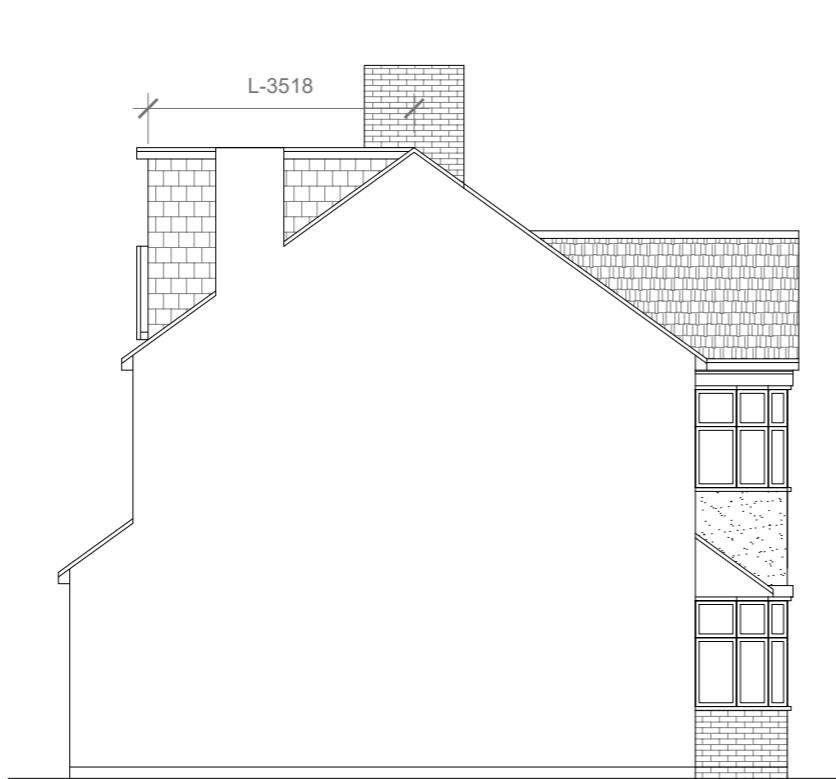

Proposed Side Elevation

Scale 1:100

REAR DORMER VOLUME =

$W \times H \times L / 2$

$5.689 \times 2.540 \times 3.518 / 2$

$50.83 / 2$

$25.41 \text{ CU.MT.} < 50.00 \text{ CU.MT.}$

$V1 =$

10 Meter
5
2
1
0
1:100

GENERAL NOTES:
1. ALL DIMENSIONS ARE IN MILLIMETER.
2. VERIFY ALL DIMENSIONS AND CONDITIONS BEFORE BUILDING OR
STARTING CONSTRUCTION. NOTIFY THE DESIGNER IMMEDIATELY OF ANY
DISCREPANCY OR VARIATION.
3. ALL WORK TO COMPLY WITH CURRENT BUILDING REGULATIONS
AND CODES OF PRACTICE

Title:

Proposed Elevations

Site Address
125 Cornwall Road
Ruislip
Middlesex
HA4 6AH

Scale: 1:100 @A3
Date: 05/02/2021
Drawing No.: 2021/017-03
Drawn By: FP

Revision Date:
e:mail - faluckpatel@yahoo.com
(M) +44 (0) 7871 466 254

Faluck Patel