
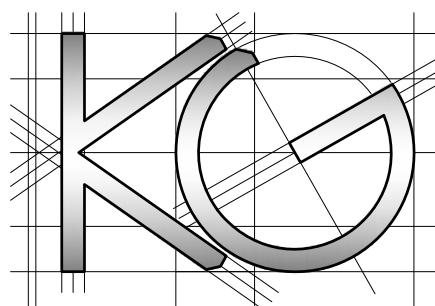


All work to comply with
current building regulations
and codes of practice

Do not scale from drawings
all dimensions to be checked
on site before the start of
any work

All Proposed External Materials to Match
Existing External Materials

Any Proposed Windows to Flank wall to be
Obscure Glazed and Non-Opening below
1.7m from FFL

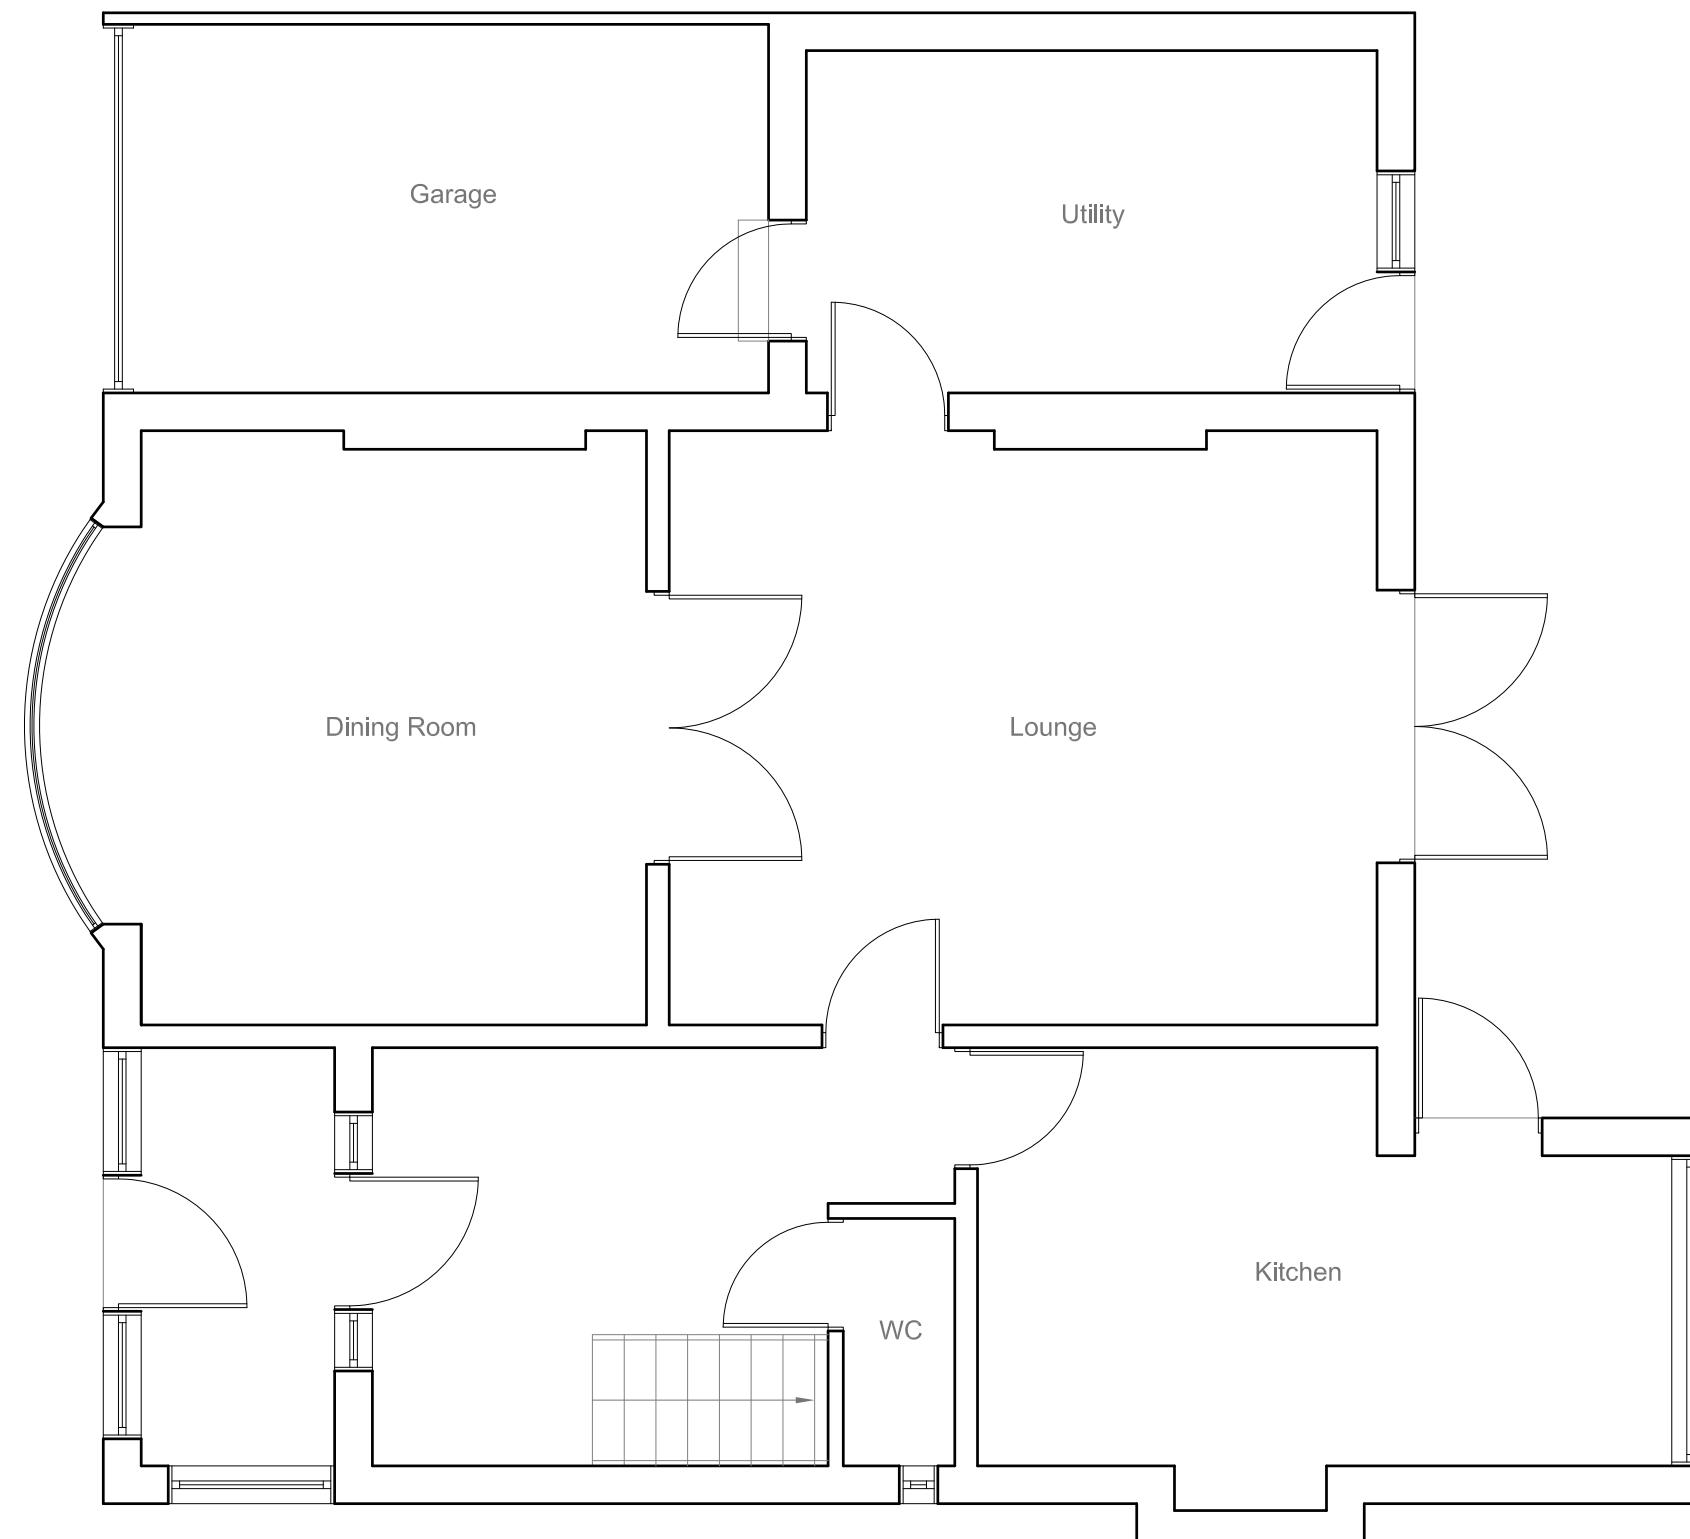

Site Address:

58 Harlyn Drive
Pinner
HA5 2DA

Drawing Content:

Existing Ground Floor Plan

1

Drawings No:

58harlyndrive/2022/01

3

Date Drawn:

4th July 2022

Planning Issue

7

Drawings Scale:

1:50

Drawn By:

KG

Revision:

8

All work to comply with
current building regulations
and codes of practice

Do not scale from drawings
all dimensions to be checked
on site before the start of
any work


All Proposed External Materials to Match
Existing External Materials

Any Proposed Windows to Flank wall to be
Obscure Glazed and Non-Opening below
1.7m from FFL



Existing Side Elevation
Scale 1:100

Existing Front Elevation
Scale 1:100

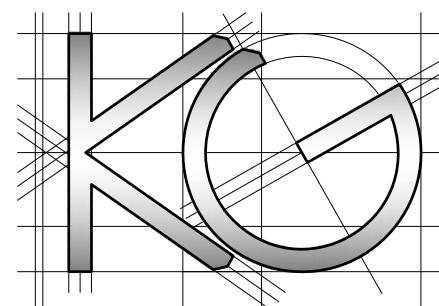

Site Address:
58 Harlyn Drive
Pinner
HA5 2DA

Drawing Content:
Existing Elevations

1

Drawings No:
58harlyndrive/2022/02

Drawings Scale:
1:100

2

Date Drawn:
4th July 2022

Drawn By:
KG

4

Planning Issue

5

6

Revision:

7



8

All work to comply with
current building regulations
and codes of practice

Do not scale from drawings
all dimensions to be checked
on site before the start of
any work

All Proposed External Materials to Match
Existing External Materials

Any Proposed Windows to Flank wall to be
Obscure Glazed and Non-Opening below
1.7m from FFL

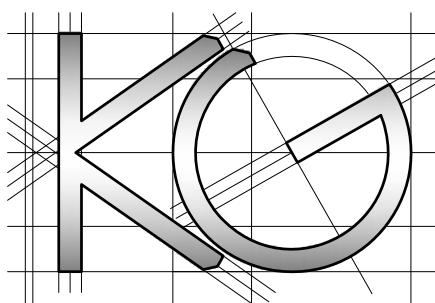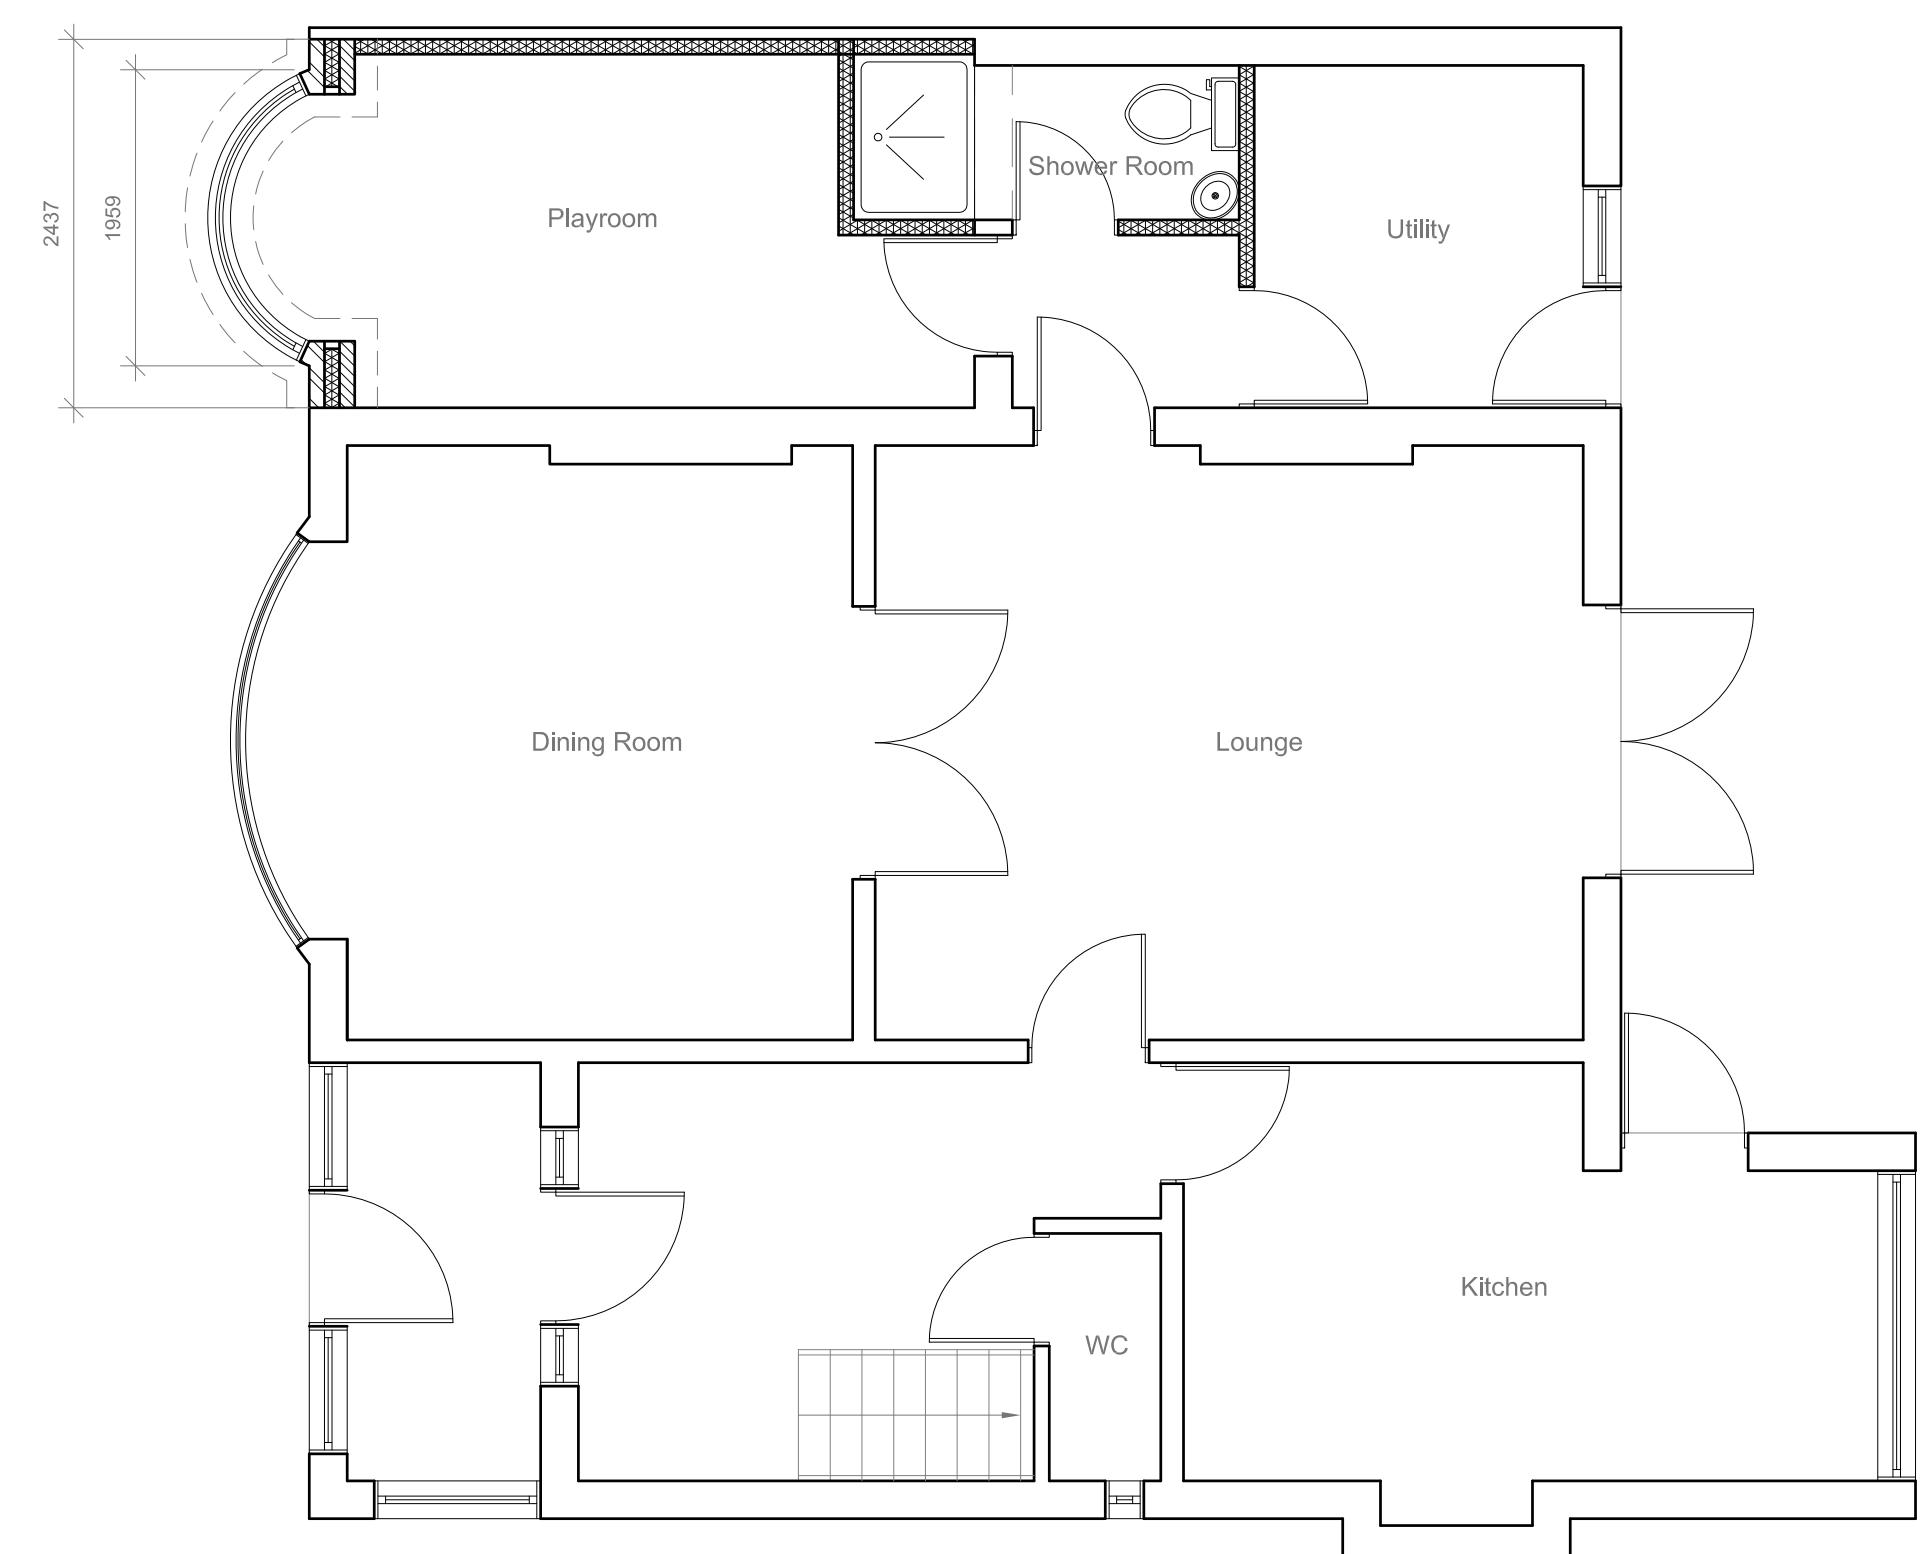

Site Address:

58 Harlyn Drive
Pinner
HA5 2DA

Drawing Content:

Proposed Ground Floor Plan

1

Drawings No:

58harlyndrive/2022/03

3

Date Drawn:

4th July 2022

5

Planning Issue

7

Drawings Scale:

1:50

Drawn By:

KG

6

Revision:


8

All work to comply with
current building regulations
and codes of practice

Do not scale from drawings
all dimensions to be checked
on site before the start of
any work

All Proposed External Materials to Match
Existing External Materials


Any Proposed Windows to Flank wall to be
Obscure Glazed and Non-Opening below
1.7m from FFL

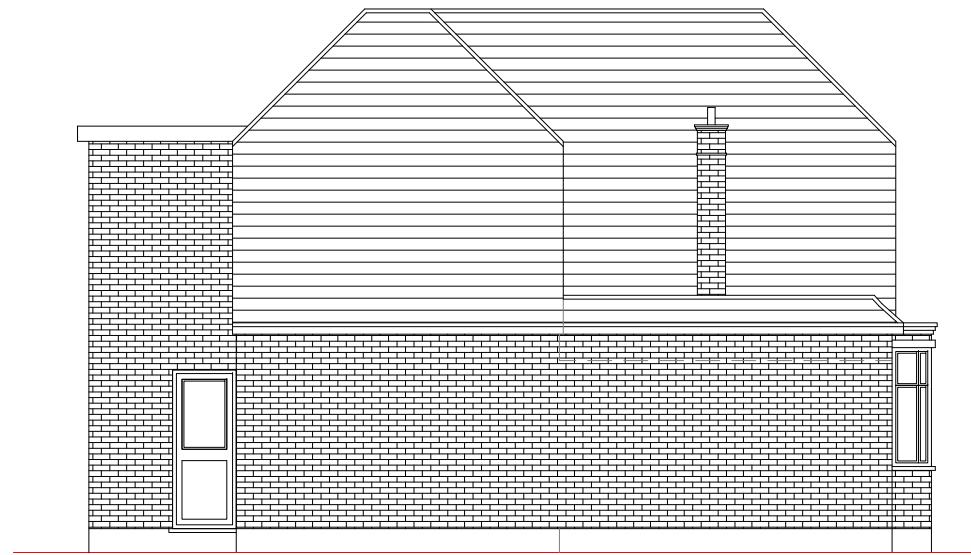

Proposed Side Elevation
Scale 1:100



Proposed Front Elevation
Scale 1:100

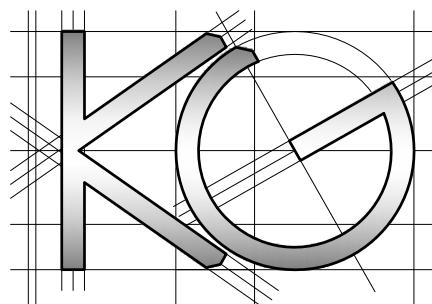

Site Address:
58 Harlyn Drive
Pinner
HA5 2DA

Drawing Content:
Proposed Elevations

1

Drawings No:
58harlyndrive/2022/04

2

Date Drawn:
4th July 2022

3

Planning Issue

7

Drawings Scale:
1:100

4

Drawn By:
KG

5

Revision:

8