

NOTES
1. The Contractor must check and confirm dimensions
2. All discrepancies must be reported and resolved by the
Architect before works commence
3. This drawing is not to be scaled
4. All work and materials to be in accordance with current
applicable Statutory Legislation and to comply with all relevant
Codes of Practice and British Standards
5. Level datum is 100m above ordnance datum to avoid
confusion with previous levels

SOME FURTHER SIGNAGE MAY BE
REQUIRED, BUT THIS CAN ONLY BE
DETERMINED ON SITE
TO BE READ IN CONJUNCTION WITH M & E
DRAWINGS AND THE A23 SERIES

NOTES
ALL FLOORS WITHIN THE BUILDING,
CONSTRUCTED AS COMPARTMENT FLOOR:
90 MINS
MEZZANINE FLOOR: 60 MINS
INTERMEDIATE FLOORS WITHIN THE DUPLEX
APARTMENTS: 30 MINS


WALL BETWEEN INDIVIDUAL APARTMENTS
AND BETWEEN APARTMENTS AND COMMON
PART OF THE BUILDING: 90 MINS
WALL ENCLOSING ANY REFUSE STORAGE
CHAMBER: 90 MINS
WALL SEPARATING DIFFERENT PURPOSE
GROUPS & OCCUPANCIES, (I.E. WALL
SEPARATING RESIDENTIAL BUILDINGS FROM
THE CAR PARK & SEPARATING THE
RETAIL UNITS FROM THE RESIDENTIAL
PART OF THE BUILDING: 90 MINS
STAIRCASES (FLAT-FIGHTING), STAIR-WEEL,
VENTILATION, DRAFFTS, SMOKE SHAFTS,
RISERS FOR SERVICES & ANY OTHER
SHAFTS PENETRATING THE COMPARTMENT
FLOOR: 90 MINS
FIRE FIGHTING CORE, STAIR SHAFT, LIFT
SHAFT: 120 MINS

TRANSFORMER ROOMS, SWITCH GEAR
ROOMS, BOILER ROOMS, STORAGE SPACE
FOR FUEL EXCEPT FOR T3 (TRANSFORMER
ROOM) AND GENERATOR ROOM: 60 MINS

ALL CORRIDOR WALLS IN THE INTERIOR OF
THE FLATS, HOTEL ROOMS: 30 MINS

Fire Resistance Legend:
— 30 Minutes
— 60 Minutes
— 90 Minutes
— 120 Minutes
— 240 Minutes

Fire Signage Legend:
To be read in conjunction with Door Signage
Schedule 3942/A_26_C01 & A_26_C02
■ Exit / Running Man sign
■ Refer Fire Signage Schedule A26C02
for directions
● Fire Lift Control Switch
— To EXIT / RUNNING MAN / ARROW (TO THE LEFT)
— To EXIT / RUNNING MAN / ARROW (TO THE RIGHT)
— To EXIT / RUNNING MAN / ARROW (STRAIGHT ON)
— To EXIT / RUNNING MAN / ARROW (UP & TO THE LEFT)
— To EXIT / RUNNING MAN / ARROW (UP & TO THE RIGHT)
— To EXIT / RUNNING MAN / ARROW (UP & TO THE LEFT & TO THE RIGHT)
— To EXIT / RUNNING MAN / ARROW (UP & TO THE LEFT & TO THE LEFT)
— To EXIT / RUNNING MAN / ARROW (UP & TO THE RIGHT & TO THE RIGHT)
— To FIRE LIFT CONTROL, SWITCH
— EMERGENCY EXIT SIGN WITH GREEN RUNNING MAN LEGEND

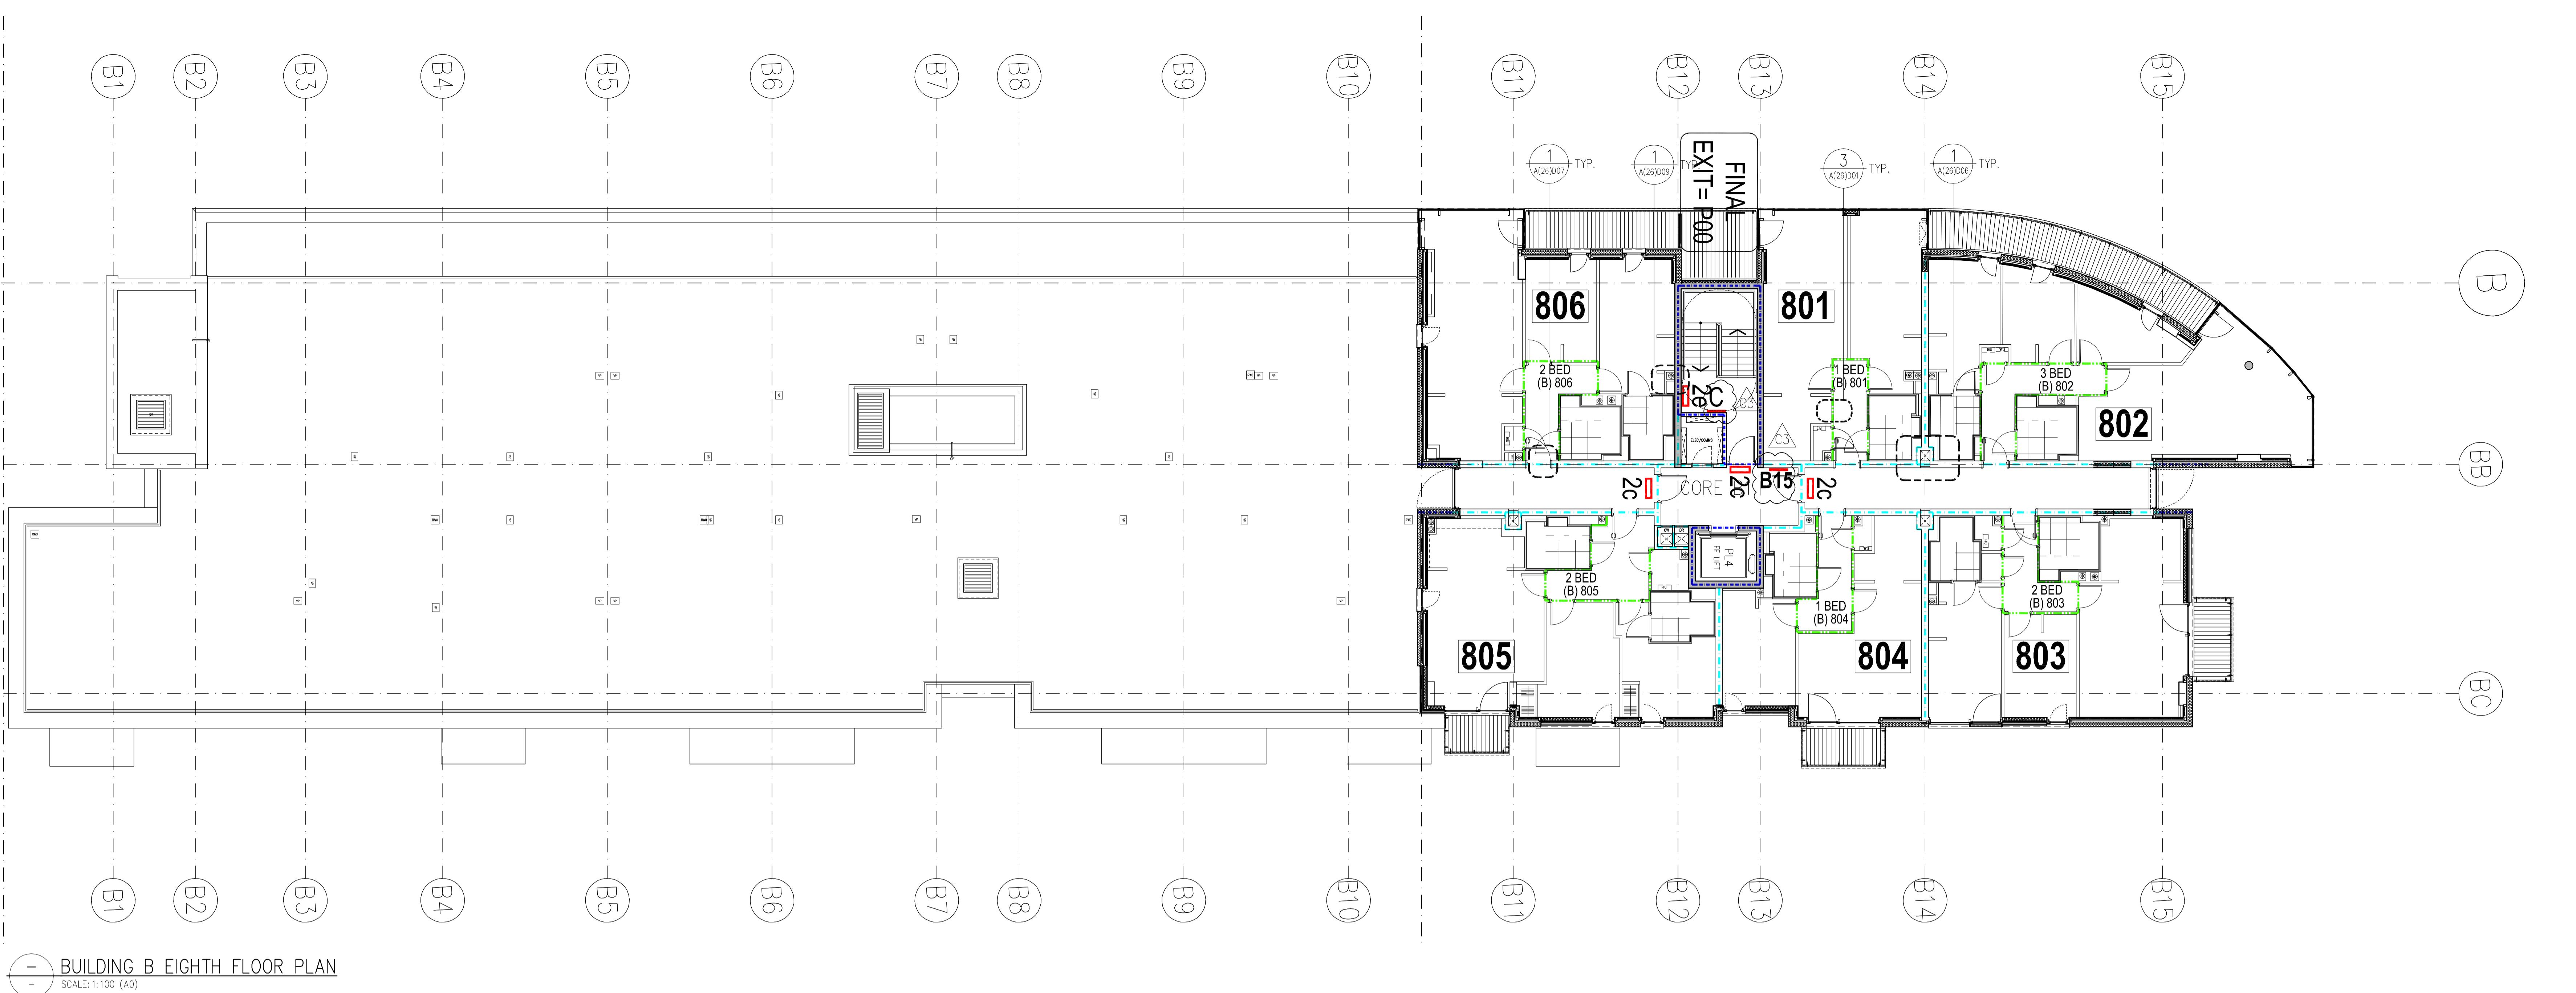

BUILDING B EIGHTH FLOOR PLAN

SCALE: 1:100 (A0)

KEY TO DIRECTION SIGNAGE	
SIGNAGE NAME	DESCRIPTION
C	LEVEL REFERENCE
B15	801-804 (Arrow to the right) 805-806 (Arrow to the left)
C10	801-804 (Arrow to the right) 805-806 (Arrow to the left)

CONSTRUCTION
ISSUE


C3 WAY FINDING SIGNAGE ADDED
C2 BUILDING CONTROL COMMENTS INCORPORATED
C1 CONSTRUCTION COMMENTS INCORPORATED
1. ISSUED FOR CONSTRUCTION
27/06/07
Ref: J Date:

Rolfe Judd
Architecture Planning Interiors
Old Church Court, Claylands Road, The Oval, London SW8 1NZ
T 020 7566 1000
www.rolfe-judd.co.uk

Client: BALLYMORE (HAYES) LIMITED

Project: HIGH POINT VILLAGE
Drawing: BUILDING B & C
EIGHTH FLOOR PLANS
SIGNAGE LAYOUT

Scale: 1:100 (A0) Date: JUNE 2007 Drawn: RG/AS
Drawing No: 3942 / BA(26)P08
Revision: C3
Drawing No: 3942 / BA(26)P08
Revision: C3

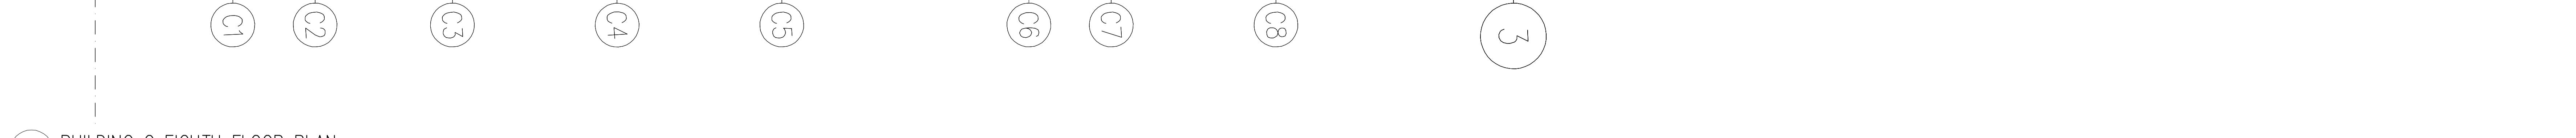

BUILDING C EIGHTH FLOOR PLAN

SCALE: 1:100 (A0)