


NOTES  
1. The Contractor must check and confirm dimensions  
2. All dimensions must be reported and resolved by the  
3. This drawing is not to be sold  
4. All work and materials to be in accordance with current  
applicable Statutory Legislation and to comply with all relevant  
Building Regulations  
5. Level datum is 100m above ordnance datum to avoid  
confusion with previous survey  
6. MAIN ENTRANCE AND LOBBY ARE BOUND BY BOUNDARIES  
7. A1-A12 ARE BOUND BY BOUNDARIES AND ARE TO BE  
FINALISED  
7. COLOR CODES IN ABSENCE REQUIRE FURTHER DETAILS  
FROM THE STRUCTURAL ENGINEER

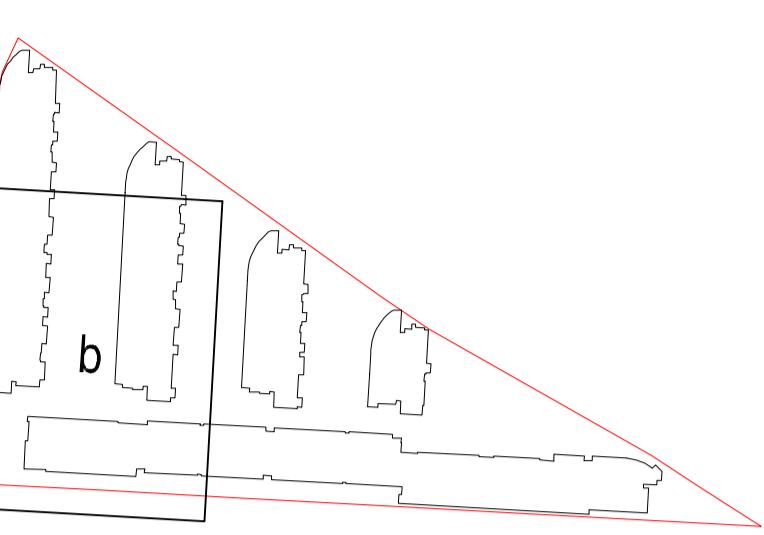

SOME FURTHER SIGNAGE MAY BE  
REQUIRED, BUT THIS CAN ONLY BE  
DETERMINED ON SITE

TO BE READ IN CONJUNCTION WITH M & E  
DRAWINGS AND THE A23 SERIES.

NOTES  
ALL FLOORS WITHIN THE BUILDING,  
CONSTRUCTED AS COMPARTMENT FLOOR:  
90 MINS  
MEZZANINE FLOOR: 60 MINS.  
INTERMEDIATE FLOORS WITHIN THE DUPLEX  
APARTMENTS: 30 MINS

WALLS BETWEEN INDIVIDUAL APARTMENTS  
AND BETWEEN APARTMENTS AND COMMON  
PART OF THE BUILDING: 90 MINS.  
WALLS CLOSING ANY REFUSE STORAGE  
CHAMBERS, MINT: 60 MINS.  
WALL SEPARATING DIFFERENT PURPOSE  
GROUPS & OCCUPANCIES (I.E. WALL  
SEPARATING RESIDENTIAL BUILDINGS FROM  
THE RETAIL UNITS & SEPARATING THE  
PARKING FROM THE BUILDING: 90 MINS.  
STAIRCASES (FIRE-FIGHTING, LIFT-MELL,  
VENTILATION SHAFTS, SMOKE SHAFTS,  
RISERS FOR SERVICES & ANY OTHER  
SHAFTS PENETRATING THE COMPARTMENT  
FLOOR: 90 MINS

FIRE FIGHTING CORE, STAIR SHAFT, LIFT  
SHAFT: 120 MINS.

TRANSFORMER ROOMS, SWITCH GEAR  
ROOMS, BOILER ROOMS, STORAGE SPACE  
FOR FUEL EXCEPT FOR T3 (TRANSFORMER  
ROOM) AND GENERATOR ROOM: 60 MINS.

ALL CORRIDOR WALLS IN THE INTERIOR OF  
THE FLATS, HOTEL ROOMS: 30 MINS

Fire Resistance Legend:  
— 30 Minutes  
— 60 Minutes  
— 90 Minutes  
— 120 Minutes  
— 240 Minutes

Fire Signage Legend:  
To be read in conjunction with Door Signage  
Schedule 3942 / A\_26\_C01 & A\_26\_C02  
■ Exit / Running Man sign  
■ Refire Signage Schedule A26C02  
■ for directions  
● Fire Lift Control Switch

1a EXIT / RUNNING MAN / ARROW (TO THE LEFT)  
1b EXIT / RUNNING MAN / ARROW (TO THE RIGHT)  
1c EXIT / RUNNING MAN / ARROW (STRAIGHT ON)  
2a EXIT / RUNNING MAN / ARROW (TO THE LEFT)  
2b EXIT / RUNNING MAN / ARROW (TO THE RIGHT)  
2c EXIT / RUNNING MAN / ARROW (STRAIGHT ON)  
2d EXIT / RUNNING MAN / ARROW (DOWN & TO THE LEFT)  
2e EXIT / RUNNING MAN / ARROW (UP & TO THE LEFT)  
2f EXIT / RUNNING MAN / ARROW (UP & TO THE RIGHT)  
2g EXIT / RUNNING MAN / ARROW (UP & TO THE RIGHT)  
3 FIRE LIFT CONTROL SWITCH  
4 EMERGENCY EXIT SIGN WITH GREEN RUNNING MAN LEGEND

KEY TO DIRECTION SIGNAGE	
SIGNAGE NAME	DESCRIPTION
A	BUILDING NAME
C	LEVEL REFERENCE
B1	005 - 008 (Arrow to the left)
B2	005 - 008 (Arrow to the right)
C1	004 - 005 (Arrow to the right) 006 (Arrow to the left)
D1	003 - 004 (Arrow to the right)

Please note:  
For chemical storage signage, refer  
to Devlin drawings WL58960 and WL58961  
C5 MAIN PLATE FOR SIGNAGE PROVIDED  
C6 MAINTENANCE PLATE FOR SIGNAGE PROVIDED  
C7 POSTROOM & FUSIS ROOMS LOBBY  
C8 ISSUE DATE: 23/04/08  
C9 BUILDING CONTROL COMMENTS INCORPORATED  
C10 ISSUED FOR CONSTRUCTION  
Date: 24/04/12

**Rolfe Judd**  
Architecture Planning Interiors  
Old Church Court, Claylands Road, The Oval, London SW8 1NZ  
T 020 7556 1500  
www.rolfe-judd.co.uk

Client: BALLYMORE (HAYES) LIMITED

Project: HIGH POINT VILLAGE

Drawing:

GROUND FLOOR PLAN  
SIGNAGE LAYOUT 2 OF 4

Scale: 1:100 (A0) Date: JUNE 2007 Drawn: RG  
Drawing No: 3942 / A(26)P00b Revision: C5  
CAB Ref No: G13942.V. Series/General/A26/A26P00b

Copyright Rolfe Judd Ltd

**CONSTRUCTION  
ISSUE**

