

- Contractor must check and confirm dimensions
- crepancies must be reported and resolved by the
ct before works commence
- rawing is not to be scaled
- rk and materials to be in accordance with current
le Statutory Legislation and to comply with all relevant
of Practice and British Standards.
- atum is 100m above ordnance datum to avoid
on with previous survey.

FURTHER SIGNAGE MAY BE
RED, BUT THIS CAN ONLY BE
MINED ON SITE

NGS AND THE A23 SERIES.
LOORS WITHIN THE BUILDING,
RUCTED AS COMPARTMENT FLOOR:
NS
NINE FLOOR: 60 MINS.
EDIATE FLOORS WITHIN THE DUPLEX
TMENTS: 30 MINS

BETWEEN INDIVIDUAL APARTMENTS
BETWEEN APARTMENTS AND COMMON
OF THE BUILDING: 90 MINS.
ENCLOSING ANY REFUSE STORAGE
BER: 90 MINS.
SEPARATING DIFFERENT PURPOSE
S & OCCUPANCIES. (I.E. WALL
ATING RESIDENTIAL BUILDINGS FROM
AR PARK & SEPARATING THE
. UNITS FROM THE RESIDENTIAL
OF THE BUILDING: 90 MINS
CASES (FIRE-FIGHTING), LIFT-WELL,
ATION SHAFTS, SMOKE SHAFTS,
S FOR SERVICES & ANY OTHER
S PENETRATING THE COMPARTMENT
: 90 MINS

IGHTING CORE, STAIR SHAFT, LIFT
: 120 MINS.

FORMER ROOMS, SWITCH GEAR
S, BOILER ROOMS, STORAGE SPACE
FUEL EXCEPT FOR T3 (TRANSFORMER
AND GENERATOR ROOM: 60 MINS.

RESISTANCE LEGEND: 0.5 MTS, HOTEL ROOMS: 30 MINS

Legend:

- 30 Minutes
- 60 Minutes
- 90 Minutes
- 120 Minutes
- 240 Minutes

ead in conjunction with Door Signage
e 3942/ A_26_C01 & A_26_C02
Exit/ Running Man sign
Refer Fire Signage Schedule A26C02
for directions

Fire Lift Control Switch

- / RUNNING MAN / ARROW (TO THE LEFT)
- / RUNNING MAN / ARROW (TO THE RIGHT)
- / RUNNING MAN / ARROW (STRAIGHT ON)
- / RUNNING MAN / ARROW (TO THE LEFT)
- / RUNNING MAN / ARROW (TO THE RIGHT)
- / RUNNING MAN / ARROW (STRAIGHT ON)
- / RUNNING MAN / ARROW (STRAIGHT ON)-DOOR MOUNT
- / RUNNING MAN / ARROW (DOWN & TO THE LEFT)
- / RUNNING MAN / ARROW (DOWN & TO THE RIGHT)
- / RUNNING MAN / ARROW (UP & TO THE LEFT)
- / RUNNING MAN / ARROW (UP & TO THE RIGHT)
- LIFT CONTROL SWITCH
- EMERGENCY EXIT SIGN WITH GREEN RUNNING MAN LEGEND

TO DIRECTION SIGNAGE	
GE NAME	DESCRIPTION
C	LEVEL REFERENCE
A10	710 - 712 (Arrow to the left) 717 - 719 (Arrow to the left) 713 - 716 (Arrow to the right)
A11	802 - 805 (Arrow to the right) 801 & 806 (Arrow to the left)

NUMBERING REVISED. KEY UPDATED WITH WAYFINDING SIGNAGE G CONTROL COMMENTS INCORPORATED AL UPDATE FOR CONSTRUCTION FOR TENDER	17/10/11 24/02/11 23/04/08 04/03/08 27/06/07
	Date

Rolfe Judd


Architecture Planning Interiors

ROLFE-JUDD LTD

ORE (STATES) LIMITED


FIG A FLOOR PLANS & LAYOUT

(A0)	Date JUNE 2007	Drawn RG/ AS
/ AA(26)P08		Revision C4

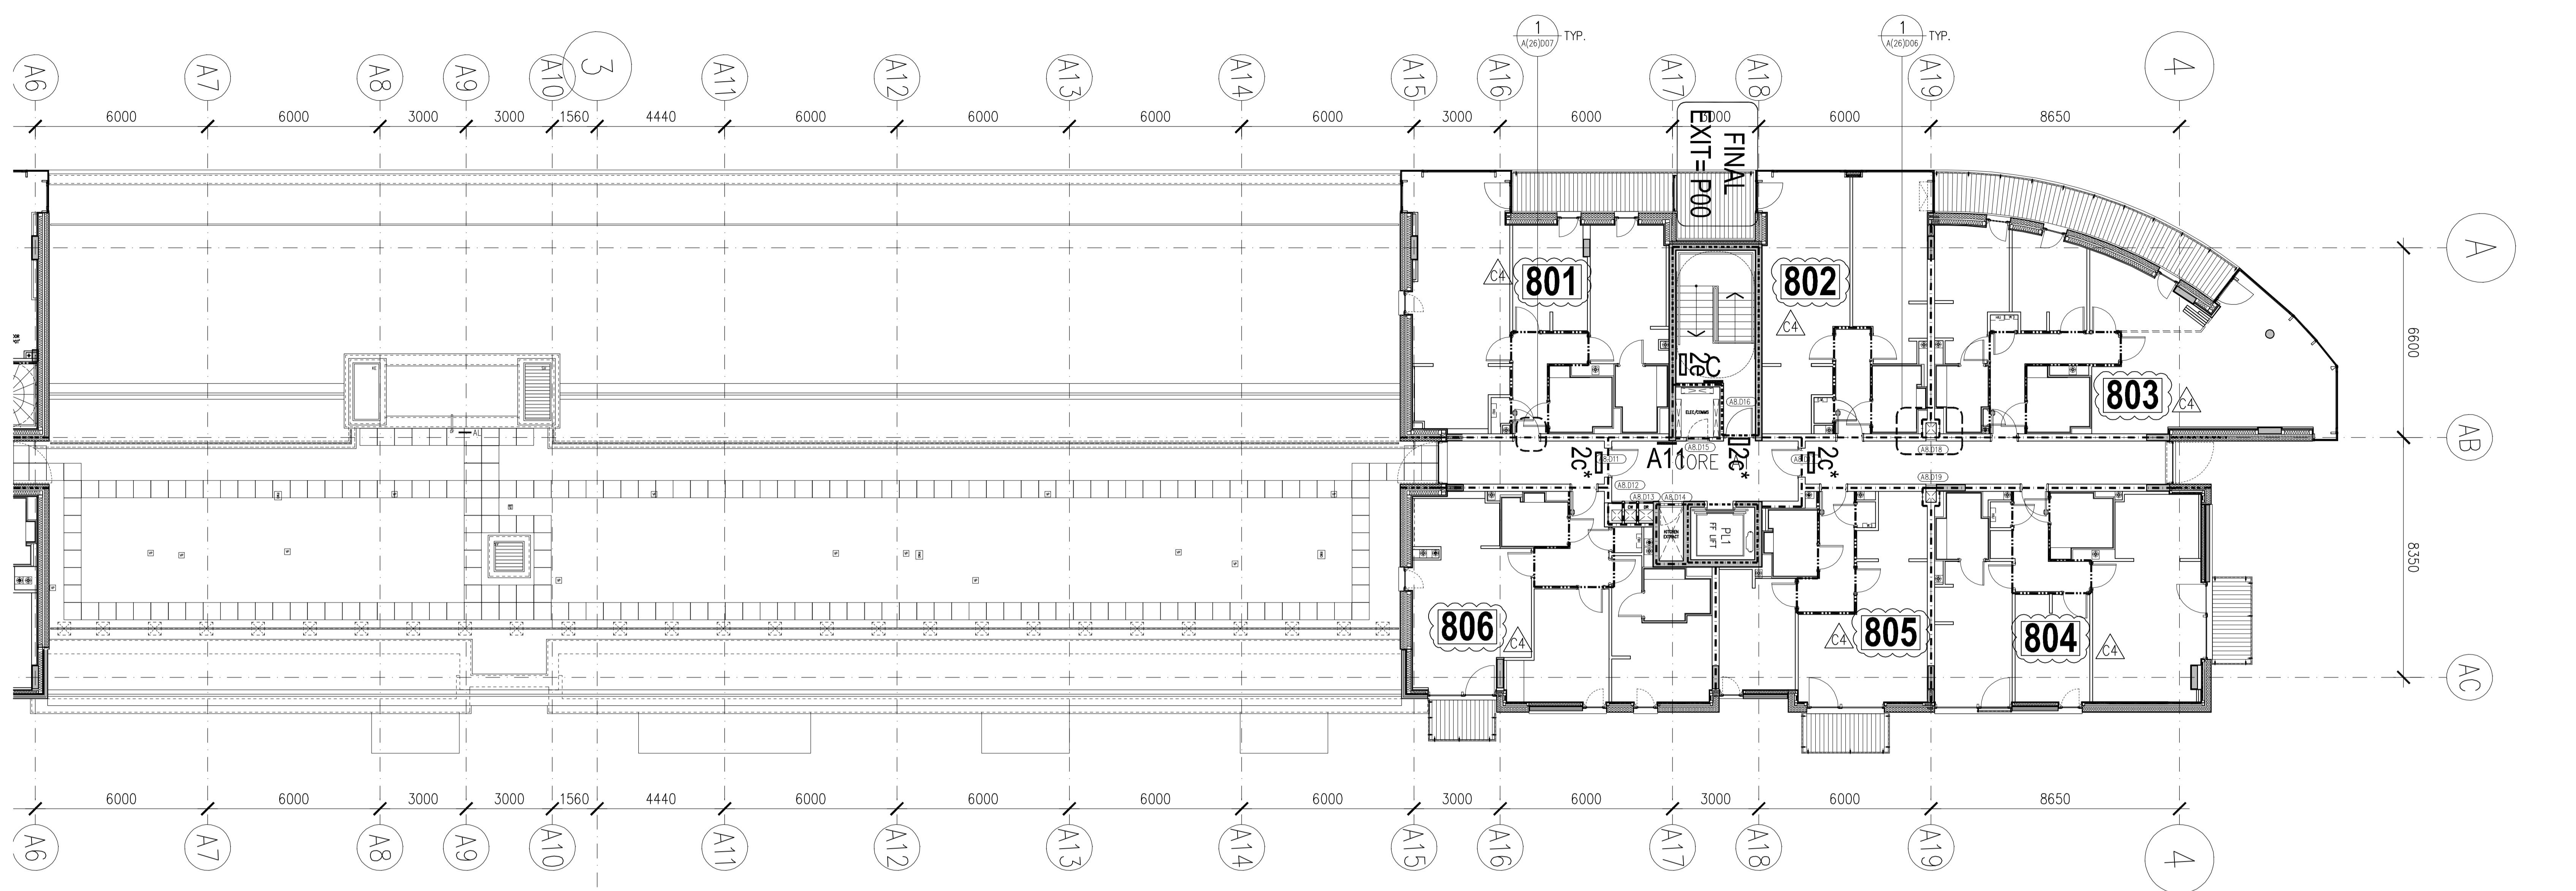

- BUILDING A EIGHTH FLOOR NORTHERN PLAN
- SCALE: 1:100 (A0)

— SCALE: 1.100 (AU)

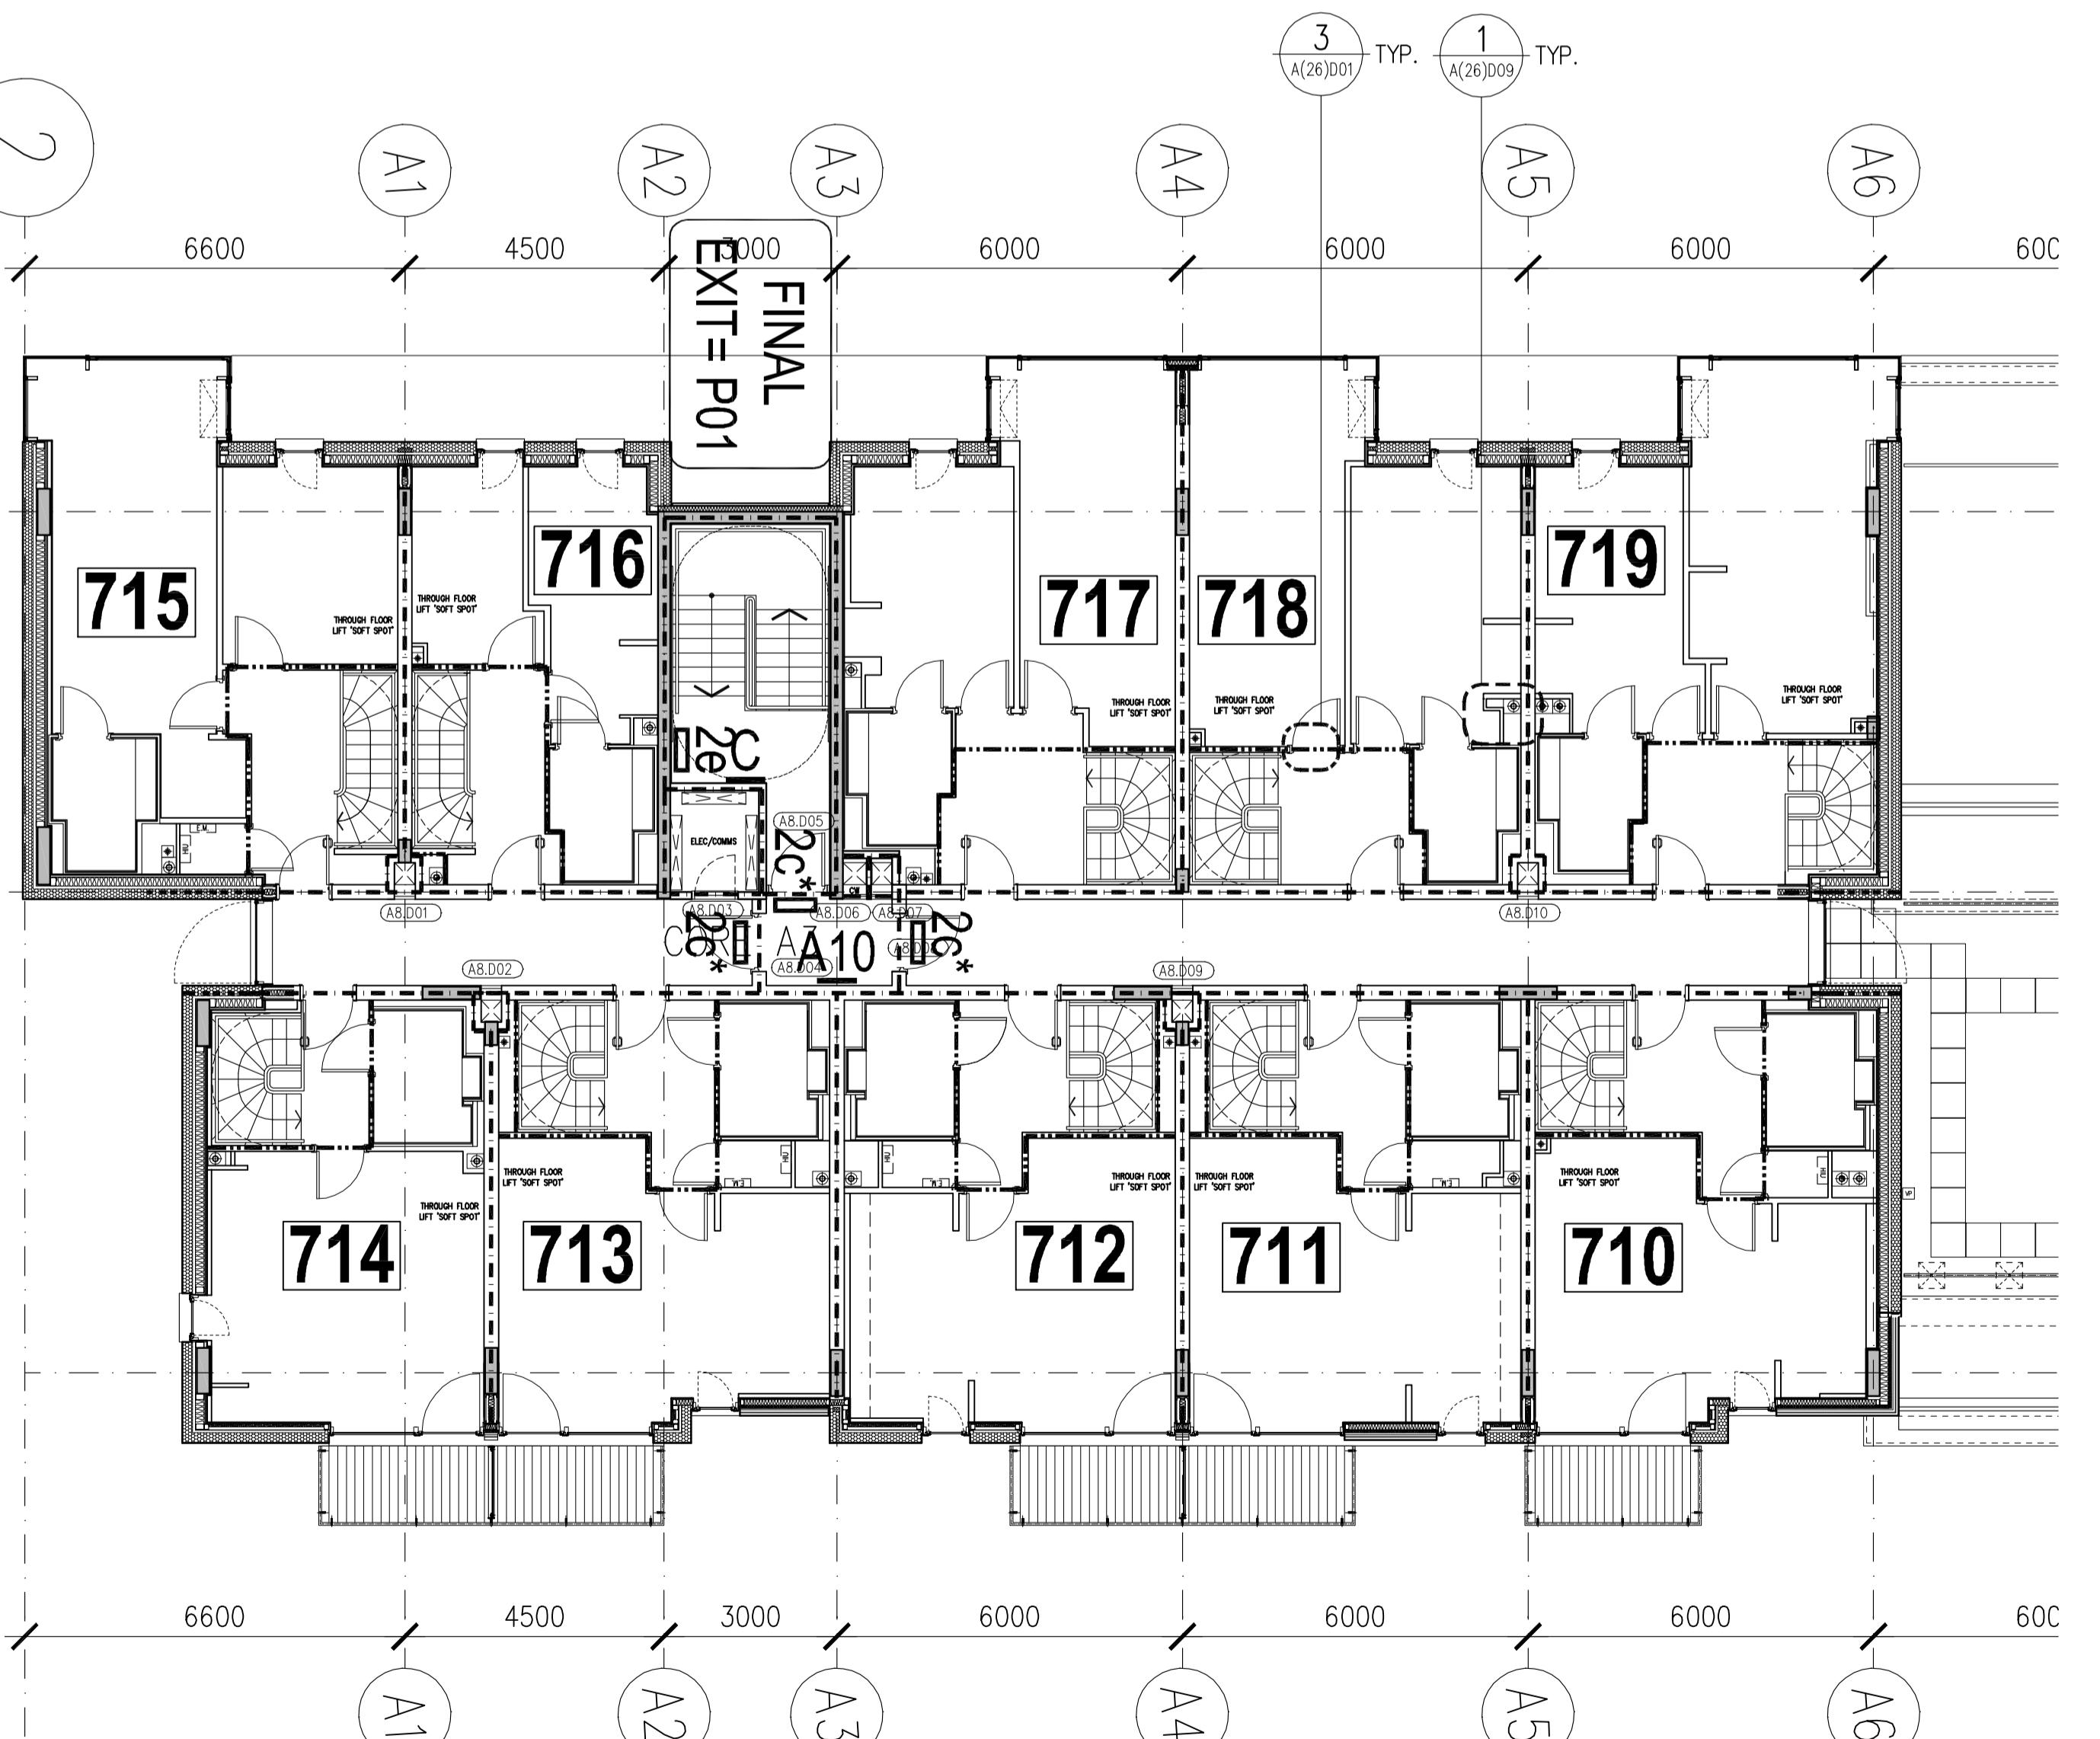

- BUILDING A EIGHTH FLOOR SOUTHERN PLAN

— SCALE: 1:100 (A0)

CONSTRUCTION ISSUE	
NUMBERING REVISED. KEY UPDATED	17/10/11
WITH WAYFINDING SIGNAGE	24/02/11
G CONTROL COMMENTS INCORPORATED	23/04/08
AL UPDATE	04/03/08
FOR CONSTRUCTION	
FOR TENDER	27/06/07
	Date

Rolfe Judd

Architecture Planning Interiors

11 Court, Claylands Road, The Oval, London SW8 1NZ

T 020 7553 4533

ROLFE-JUDD LTD

ORE (STATES) LIMITED

FIG A FLOOR PLANS & LAYOUT

(A0)	Date JUNE 2007	Drawn RG/ AS
/ AA(26)P08		Revision C4