



NORTH ELEVATION

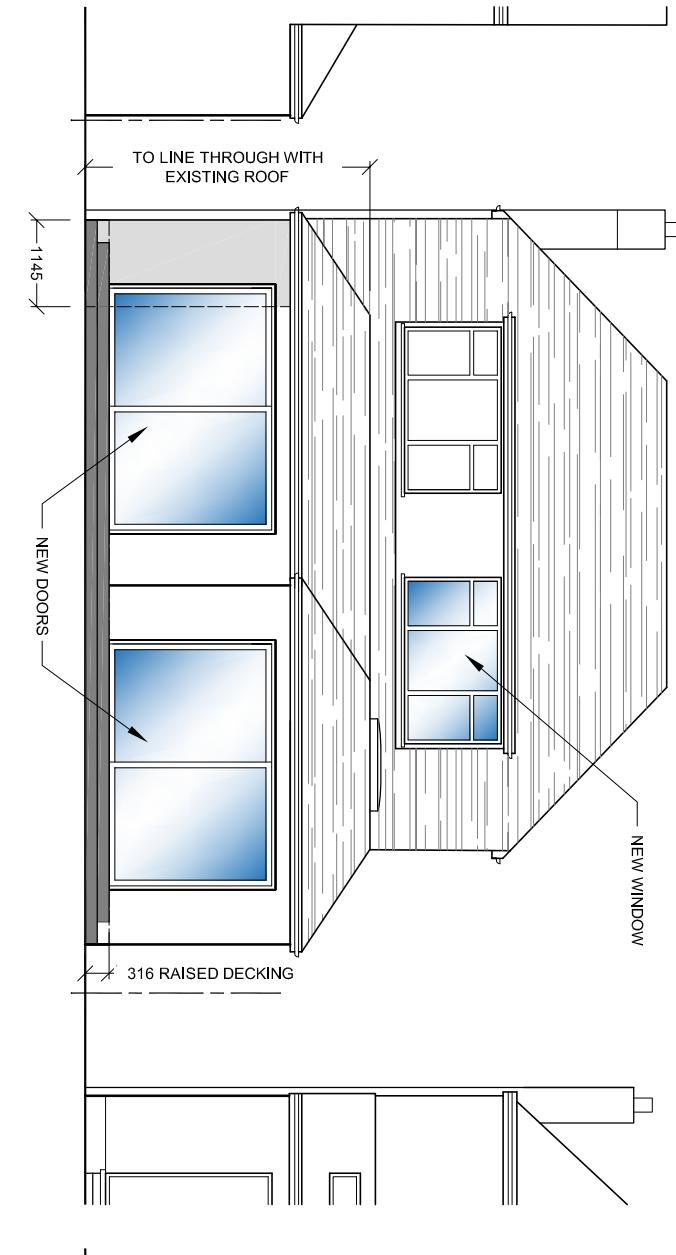


WEST ELEVATION

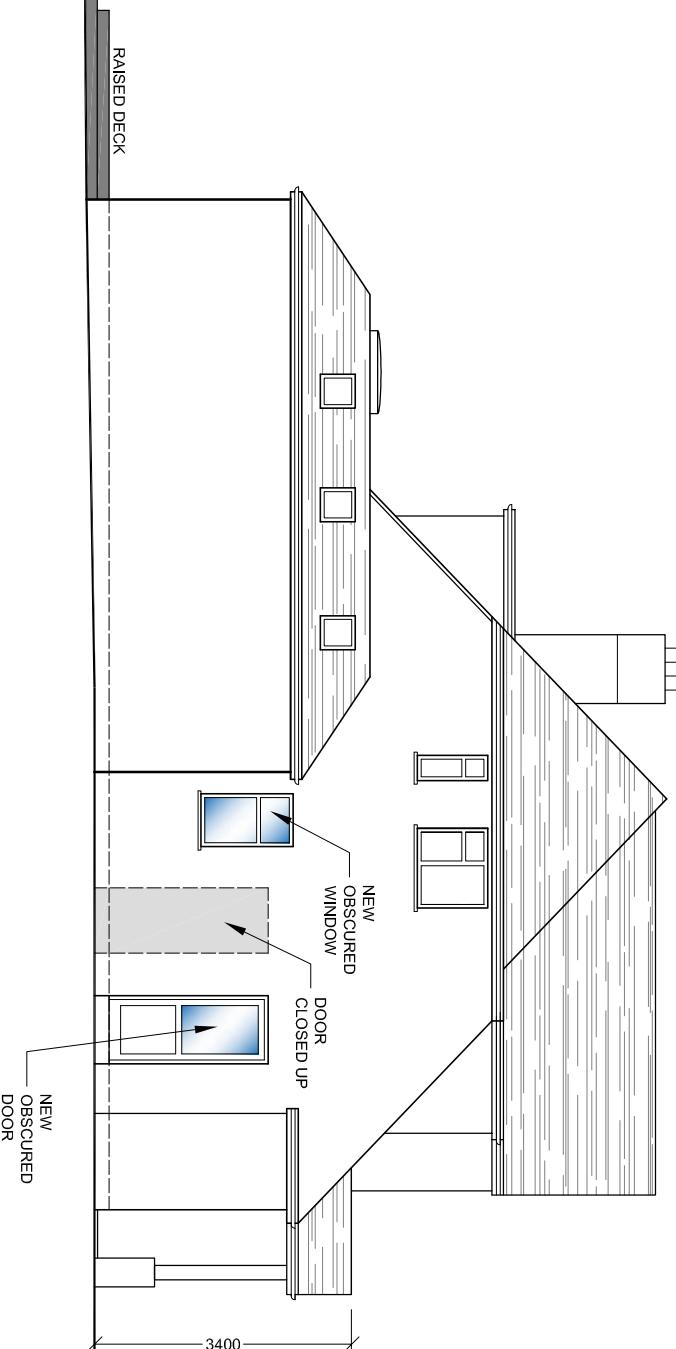

SOUTH ELEVATION



EAST ELEVATION

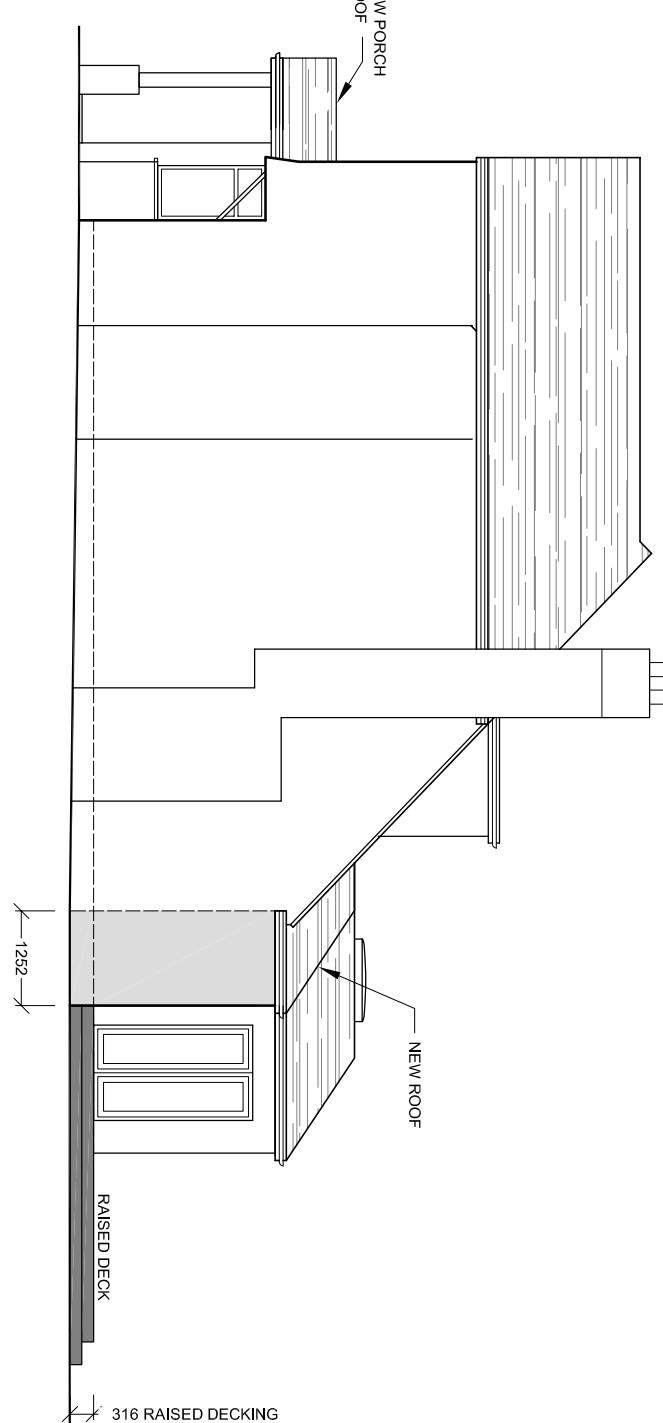

PROPOSED MATERIALS TO MATCH
 ROOF: BROWN CLAY TILES
 WALLS: CREAM PAINTED RENDER
 DECK: RAISED TIMBER DECK



bernard murray design
 chartered architect
WWW.BMURRAYDESIGN.CO.UK

13 MERRYFIELDS, UXBRIDGE, MIDDLESEX UB8 2BT

TEL: 07958 477174 EMAIL: BMURRAYDESIGN@AOL.CO.UK

PROJECT
 142 EVELYN AVENUE
 RUISLIP
 HA4 8AQ

CLIENT
 CAROLYN ROBERTS

DRAWING
 PROPOSED ELEVATIONS

SCALE 1:100 @ A3 DRAWING NUMBER REV.
 DATE DEC 2024 DRAWN BM
1154-15 A