


EXISTING MATERIALS
ROOF: BROWN CLAY TILES
WALLS: CREAM PAINTED RENDER


SOUTH ELEVATION

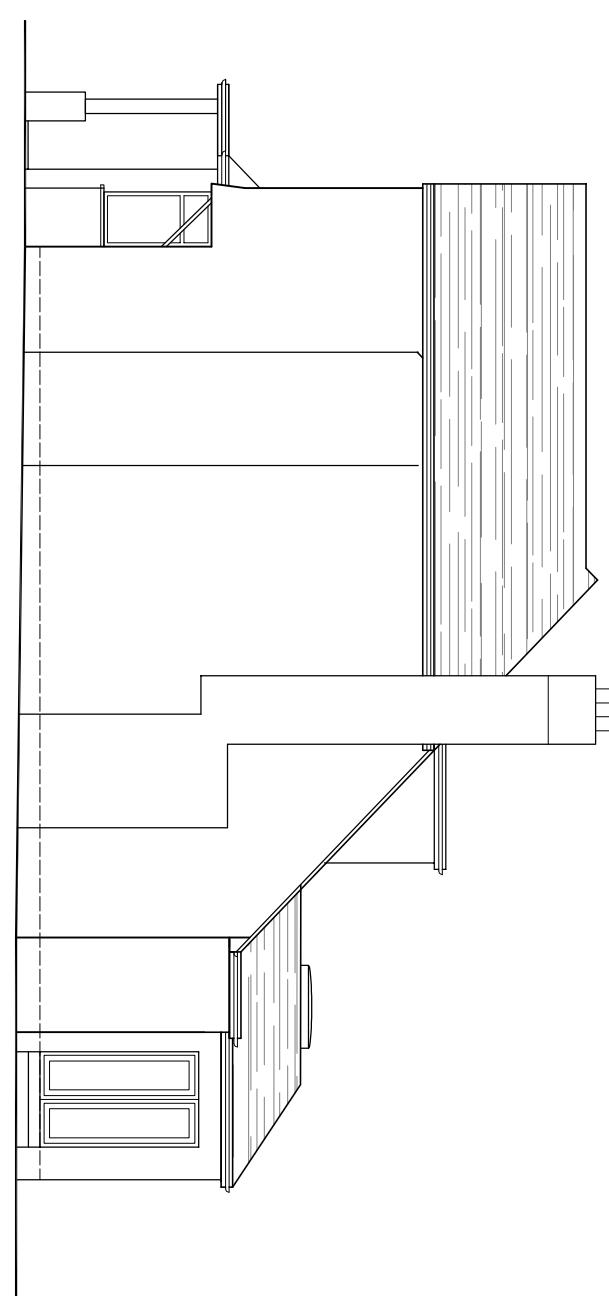


EAST ELEVATION



NORTH ELEVATION

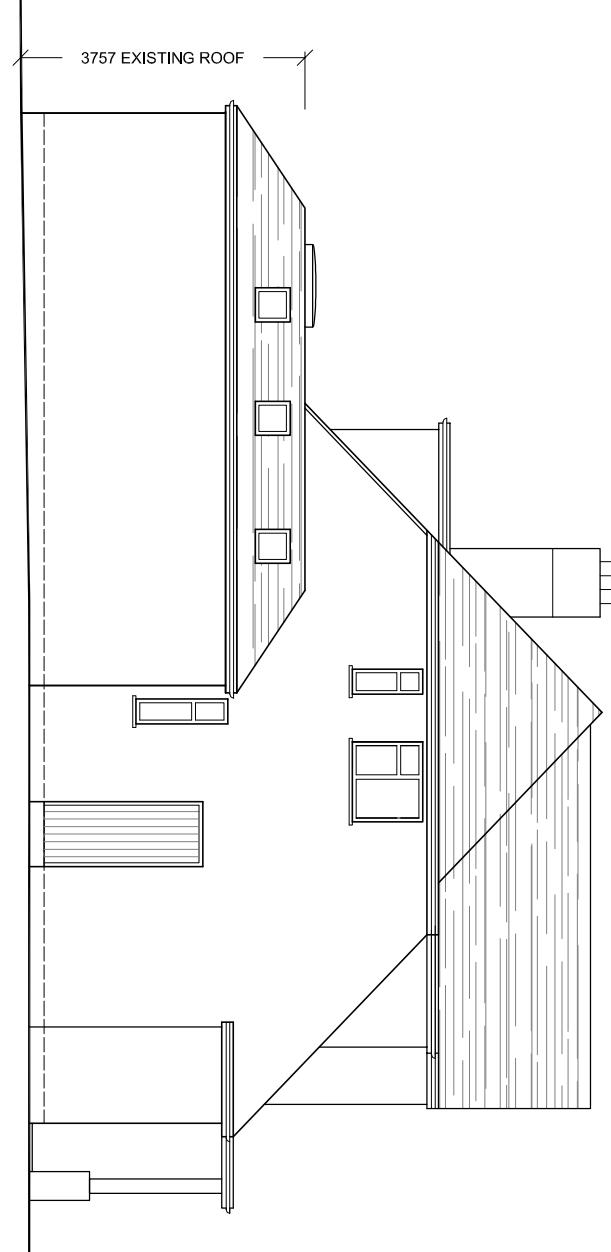

WEST ELEVATION

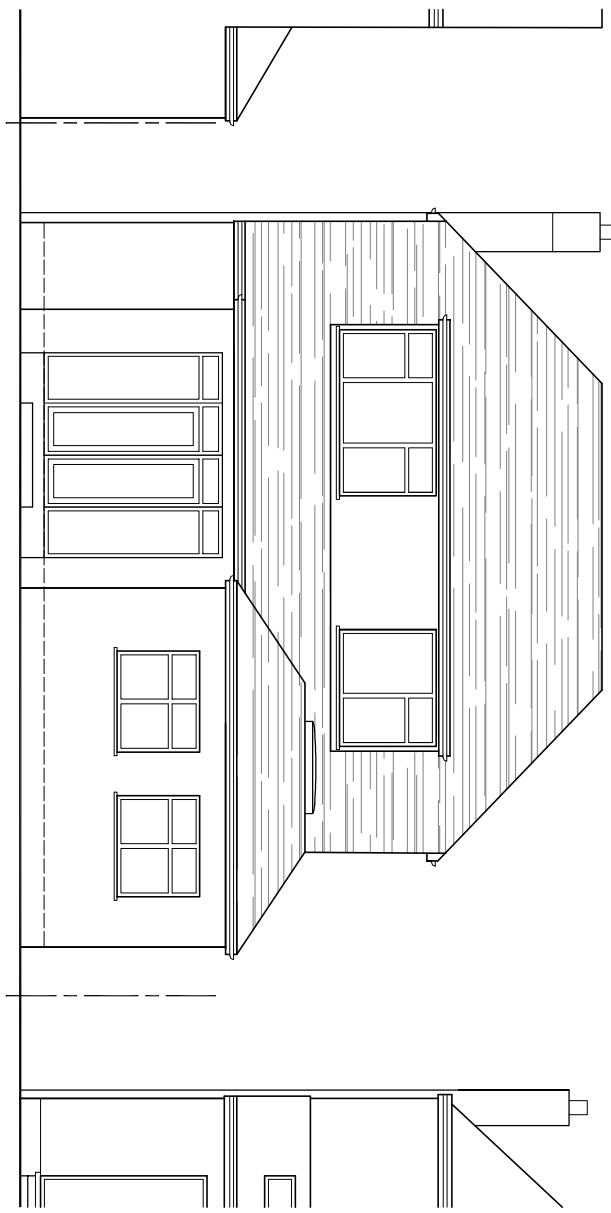

0 0.5 1 Metres 3 4
Scale 1:100

AMENDMENTS DATE REV.

Opportunities for further development are available to the rear of the property. All developments must be checked with the Planning Department prior to any work commencing. The drawing is copyright and remains the property of the Architect.



bernard murray design
chartered architect
www.bmurraydesign.co.uk
78 BRIDGE ROAD, UXBRIDGE, MIDDLESEX UB8 2QW
TEL: 07988 477174 EMAIL: BMURRAYDESIGN@YAHOO.CO.UK

PROJECT
142 EVELYN AVENUE
RUISLIP
HA4 8AQ

CLIENT
CAROLYN ROBERTS

DRAWING
EXISTING ELEVATIONS

SCALE 1:100 @ A3	DRAWING NUMBER REV.
DATE SEPT 2021	1154-5
DRAWN BM	