



AERIAL VIEW

showing application property (No. 34) in red

Description of proposed works

- Ground floor -
- Side extension to meet current rear extension
 - Internal alterations
 - Rooflights

Drawing nos. scale Description

01 1:1250 Title Sheet & Location Plan

Existing

- 02 Aerial Photos
- 03 1:100 Ground Floor Plan
- 04 1:100 Roof Plan
- 05 1:100 Elevations Front and Rear
- 06 1:100 Elevations Side
- 07 Site Location Photos
- 08 Site Photos
- 09 Site Photos
- 10 Site Photos

Proposed

- 11 1:100 Ground floor Plan
- 12 1:100 Roof Plan
- 13 1:100 Elevations - front and rear
- 14 1:100 Elevations - sides


Approx. areas

Existing

- Site area - 325 sq. meters.
- Ground Floor - 70 sq. meters.

Proposed:

- Ground floor - 21 sq. meters.

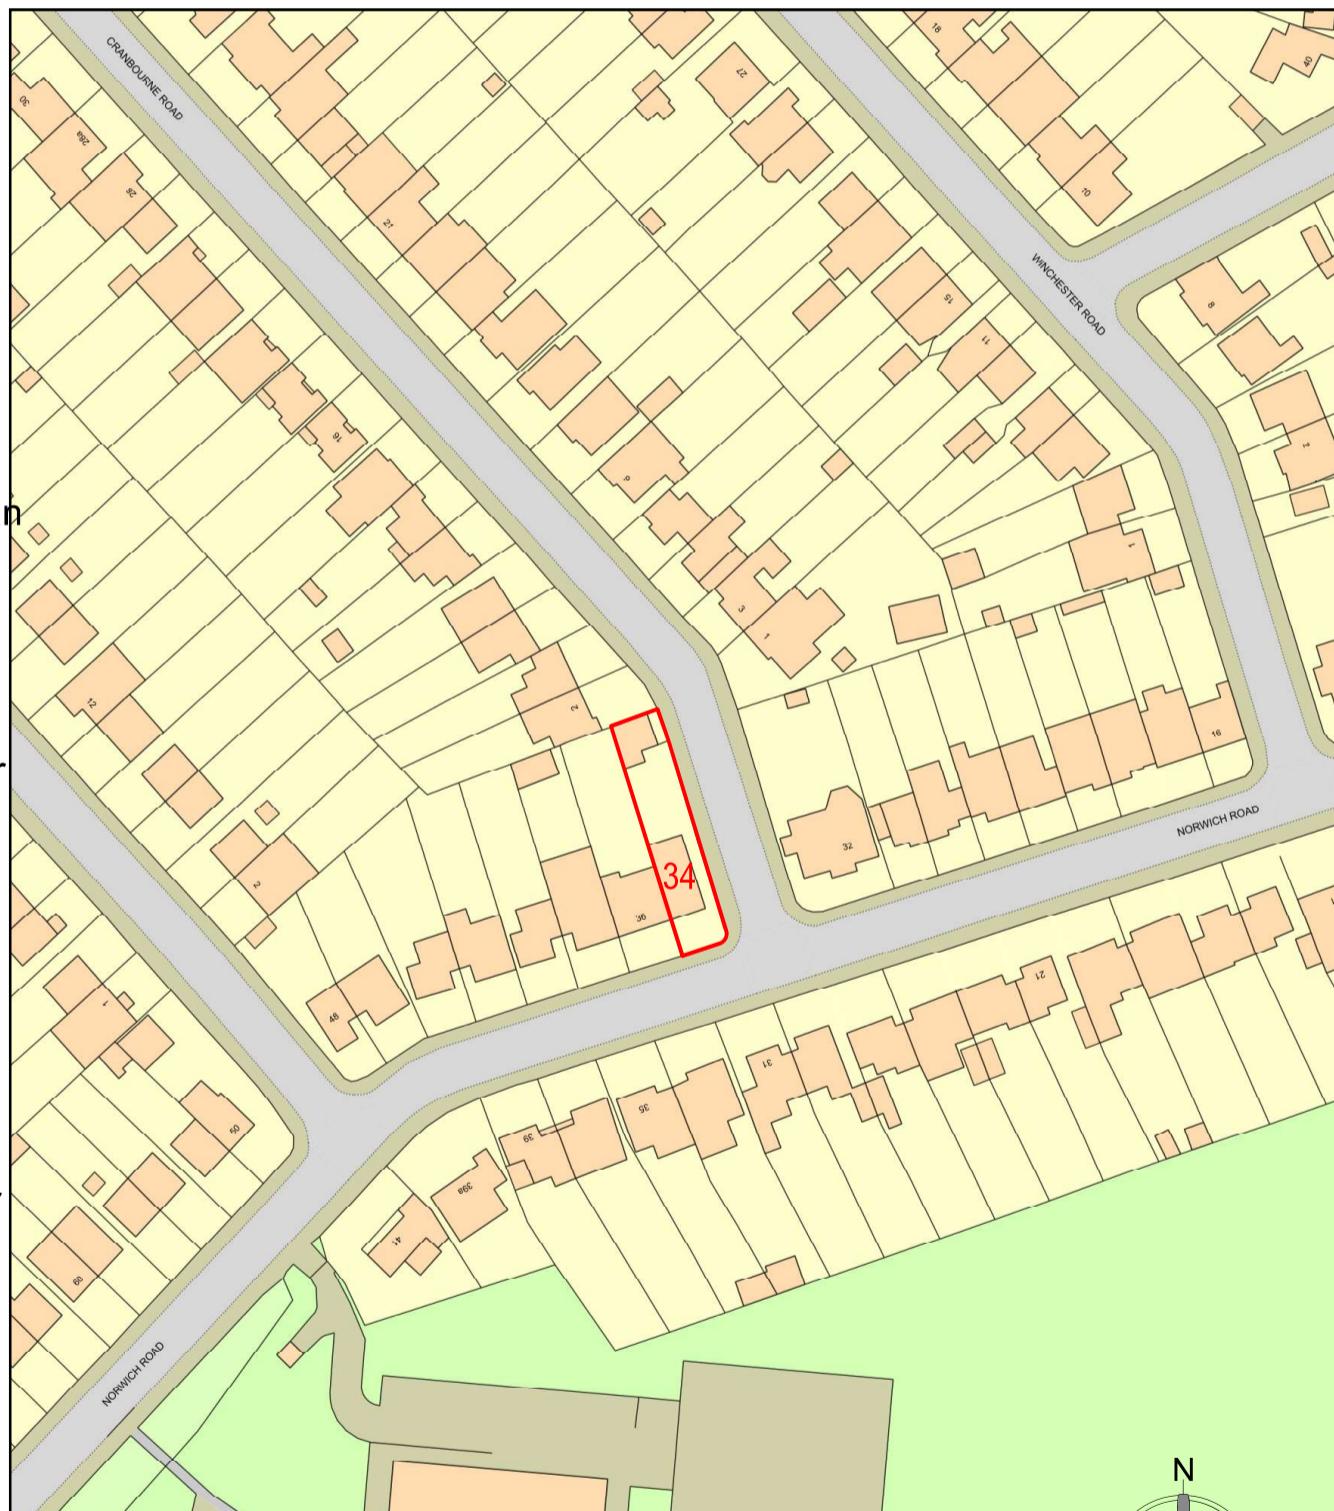

LOCATION PLAN

showing application property (No. 34) site boundary in red

Pre-planning report
Dated: 29 March 2022
Ref: 10186/PRC/2021/274


Purpose - Householder planning application



tel : 0796 222 3141

email : sandeep@sskarchitects.co.uk

scale - 1 : 1250 @ A3

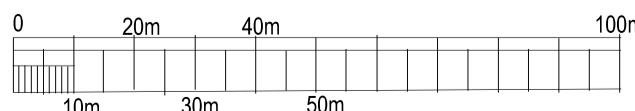

All dimensions to be checked on site.
All omissions & discrepancies to be reported to the designer.

© SSK architects owns the copyright of this drawing which must not be reproduced in whole or part without the written permission.

PROJECT: 34 Norwich Road,
Northwood, HA6 1NE

DATE: 10/05/2022

DWG NO:

TITLE SHEET

01

REVISION: