



01 - GROUND FLOOR PLAN

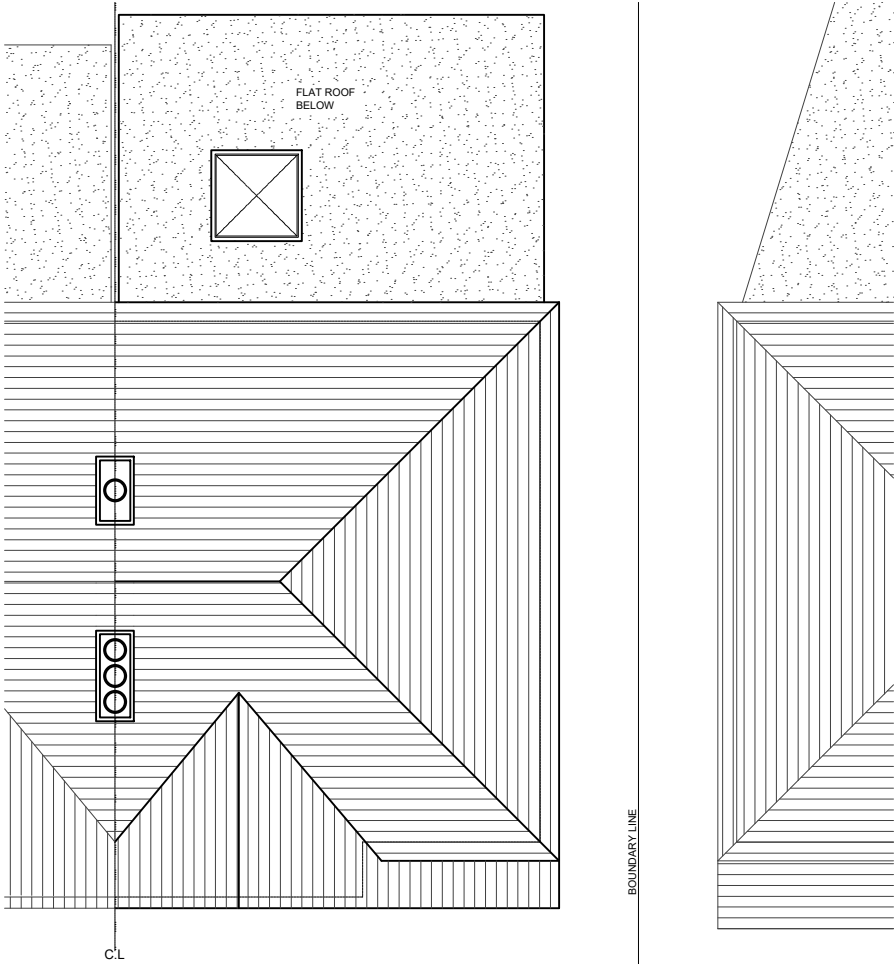

02 - ROOF PLAN

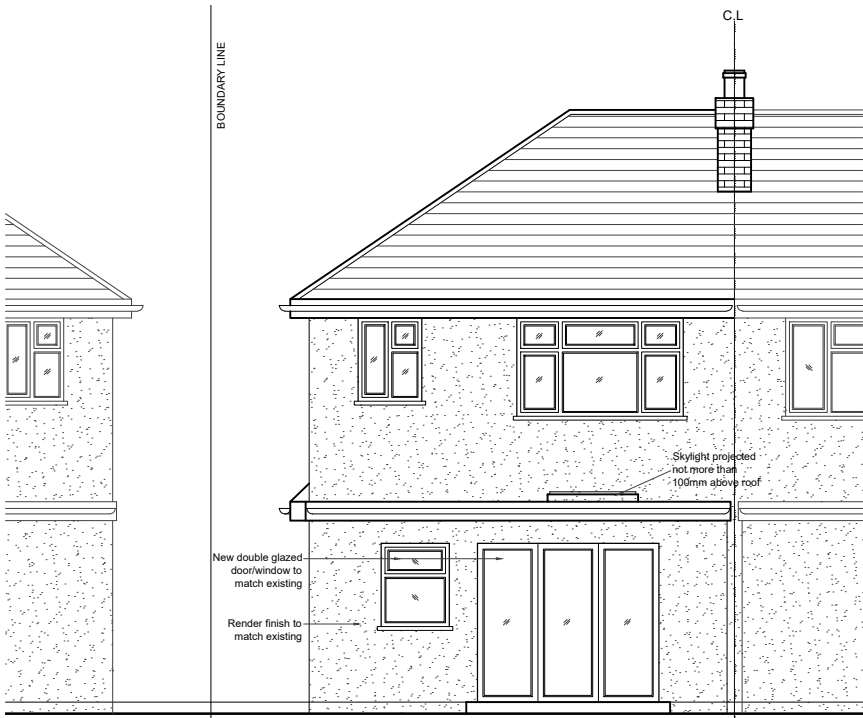

03 - REAR ELEVATION



04 - SIDE ELEVATION

- NOTES
- Dimensions are not to be scaled from this drawing by contractors. The contractor is requested to check all dimensions before the work started.
 - Report any discrepancies to the client or architect before undertaking the work described in the drawings.
 - Dimensions are approximate site dimensions and are to be verified by the contractor on site before any fabrication/site works i.e foundations etc occur
 - Contractor is responsible for all temporary propping to existing structure

0 1 2m 3 4 5m

Scale

REVISIONS			
NO.	DESCRIPTION	DATE	BY

**PRIOR NOTICE
APPLICATION**

DESIGN ENDEAVOURS LTD
M: 07869680774, 0783602259
E: design.endeavour@gmail.com

Project
15 WENTWORTH CRESCENT
LONDON, UB3 1NL

Title
PROPOSED PLANS & ELEVATIONS

Scale 1:100@A3	Drawn NK/FA	Approved	Date OCT 22
Job No. DE-993/22	Drawing No. PN-15WC-03	Rev. -	