





01 - FRONT ELEVATION




02 - REAR ELEVATION

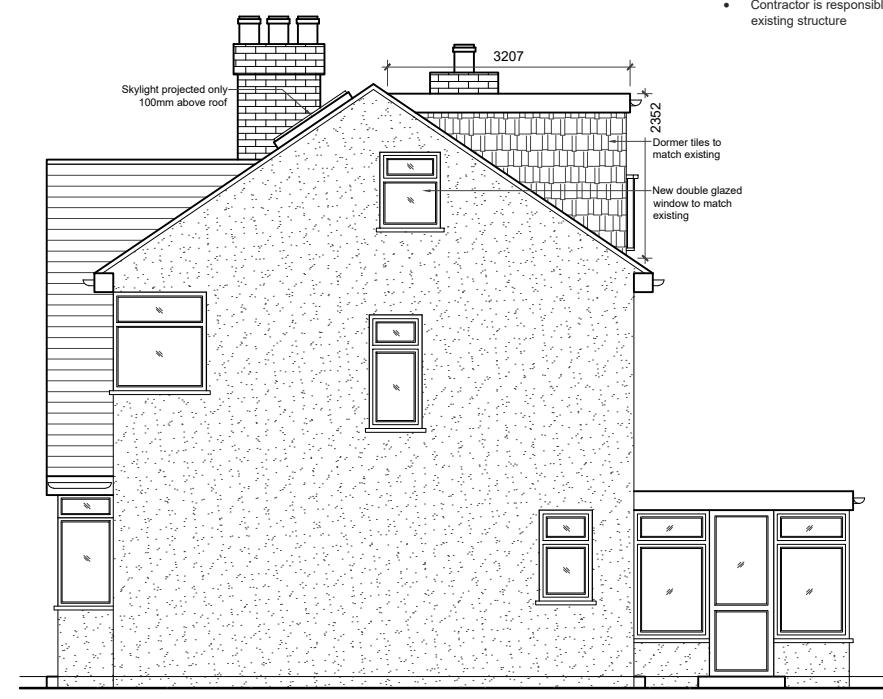


03 - SIDE ELEVATION

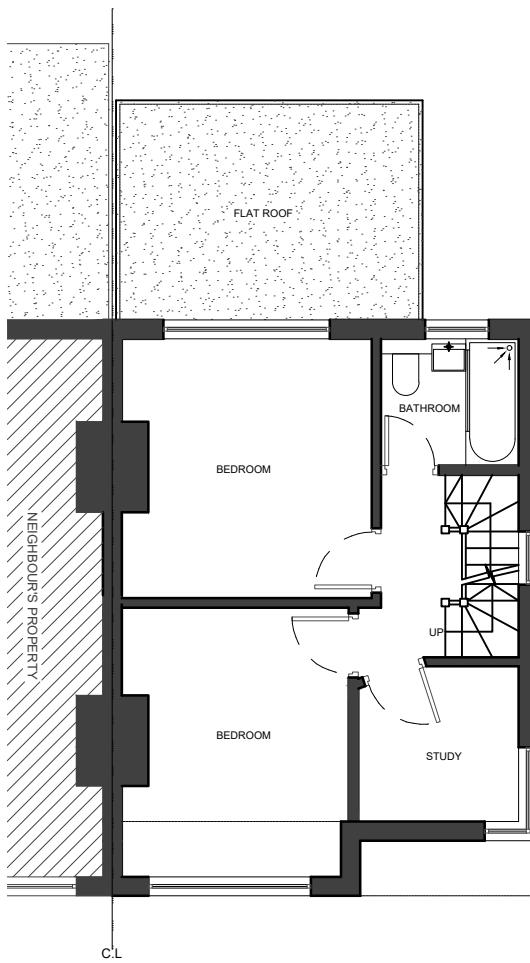

04 - FIRST FLOOR PLAN

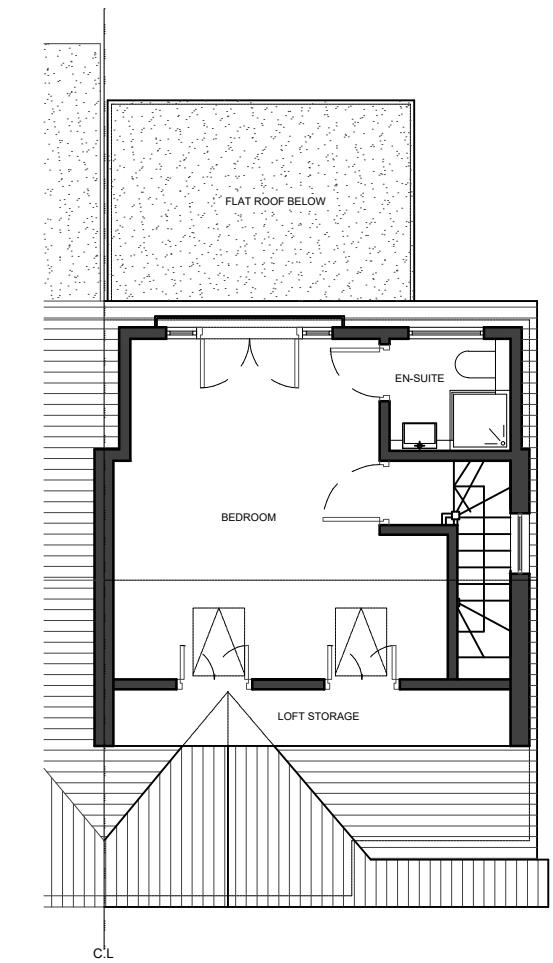

05 - LOFT FLOOR PLAN

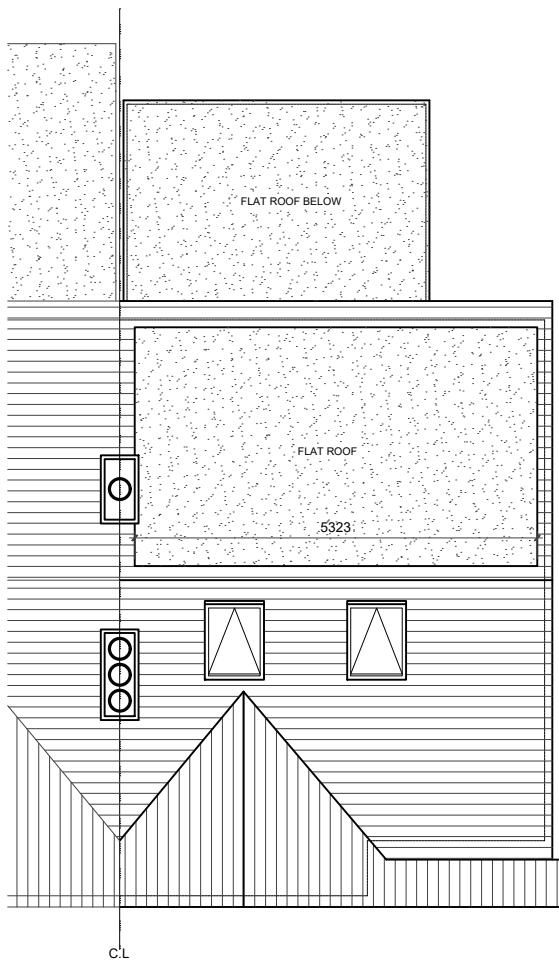

06 - ROOF PLAN

NOTES

- Dimensions are not to be scaled from this drawing by contractors. The contractor is requested to check all dimensions before the work started.
- Report any discrepancies to the client or architect before undertaking the work described in the drawings.
- Dimensions are approximate site dimensions and are to be verified by the contractor on site before any fabrication/site works i.e foundations etc occur.
- Contractor is responsible for all temporary propping to existing structure.

Scale 0 1 2m 3 4 5m

| REVISIONS | | | |
|-----------|-------------|------|----|
| NO. | DESCRIPTION | DATE | BY |
| | | | |
| | | | |
| | | | |

LAWFULNESS CERTIFICATE

DESIGN ENDEAVOURS LTD
M: 07869580774, 07883602259
E: design.endeavour@gmail.com

| | | | |
|--|--|-------------|------------|
| Project | 15 WENTWORTH CRESCENT LONDON, UB3 1NL | | |
| Title | PROPOSED PLANS & ELEVATIONS | | |
| Scale 1:100@A3 Drawn NK/FA Approved OCT 22 | | | |
| Job No. | DE-993/22 | Drawing No. | PD-15WC-03 |
| | | Rev. | - |