

Design Workshop

Dimensions to be verified on site
DO NOT SCALE FROM THIS DRAWING.
Any areas indicated on this drawing are for guidance only. No responsibility is taken for their accuracy.

This drawing is the property of **Design Workshop Consultant Ltd** Copyright is reserved by them and the drawing is issued on the condition that it is not copied, reproduced, retained or disclosed to any unauthorized person, either wholly or in part without the consent in writing of **Design Workshop Consultant Ltd**

Site Address:

324, Field End Road
Ruislip
HA4 9PA


Title:


Block & Location Plans

Scale: 1:500, 1:1250

Paper Size: A3

Rev Date Comments

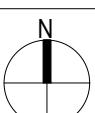

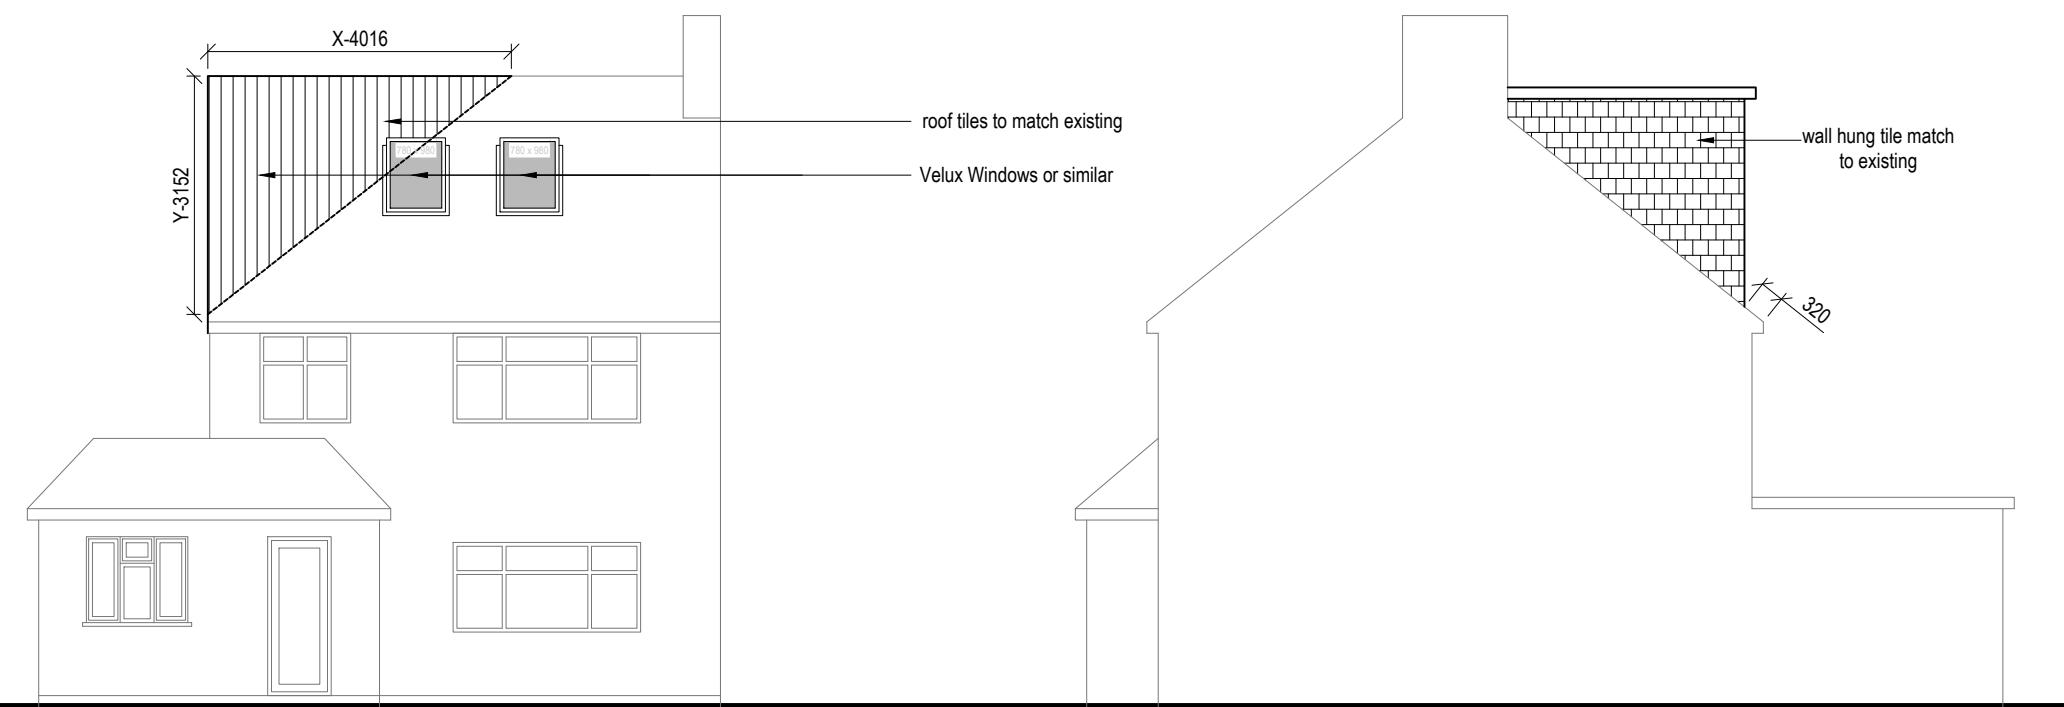


Proposed Front Elevation

0 1 2 3 4 5
metres 1:100 scale


Proposed Side Elevation

0 1 2 3 4 5
metres 1:100 scale

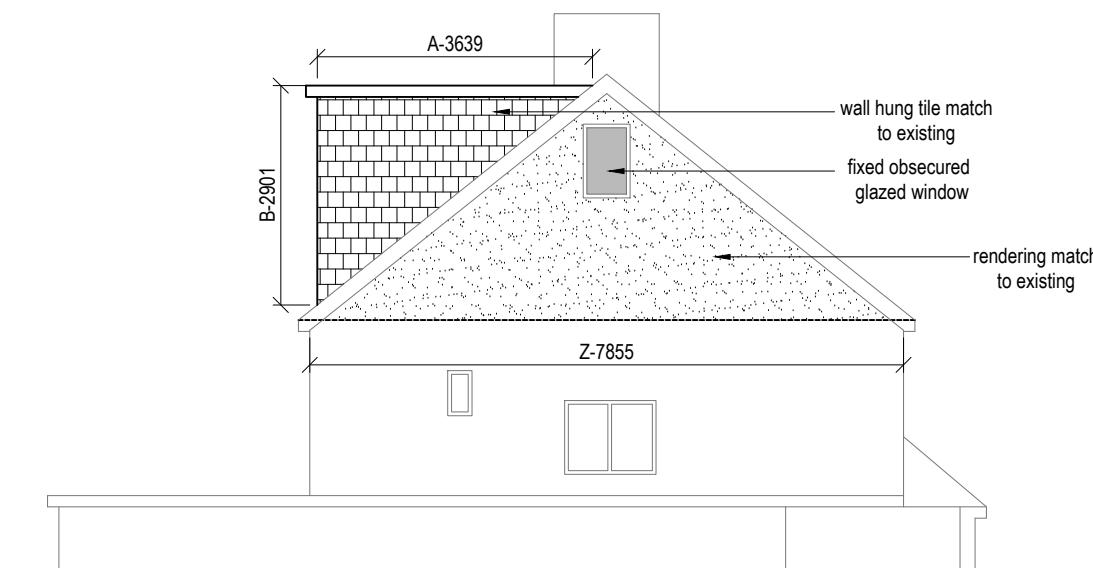

Proposed Side Elevation

0 1 2 3 4 5
metres 1:100 scale

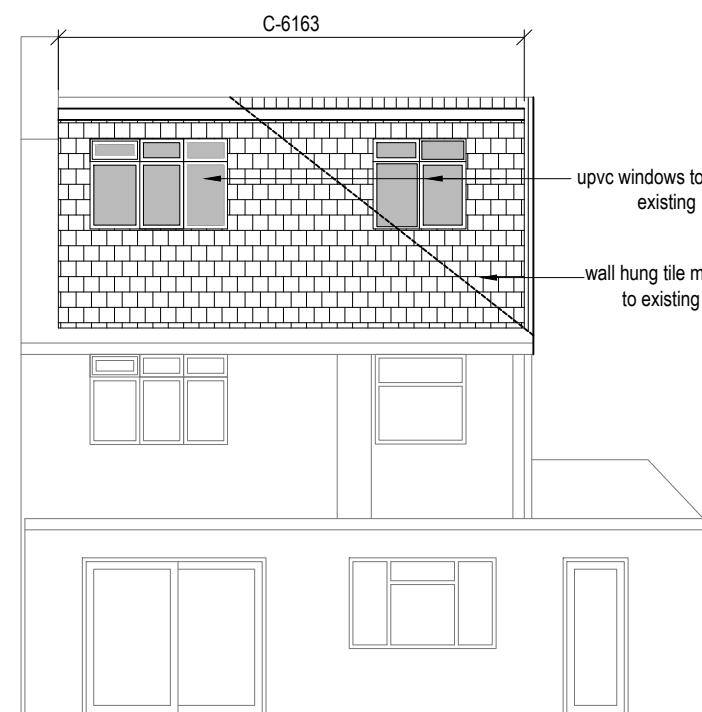

Proposed Rear Elevation

0 1 2 3 4 5
metres 1:100 scale

VOLUME CALCULATION :-


1. HIP TO GABLE :-

$$X-4.016 \times Y-3.152 \times Z-7.855 \times \frac{1}{6} = 16.57 \text{ m}^3$$

2. DORMER :-

$$A-3.639 \times B-2.901 \times C-6.163 \times \frac{1}{2} = 32.53 \text{ m}^3$$

$$\text{TOTAL} : 16.57 + 32.53 = 49.10 \text{ m}^3$$

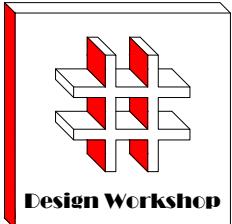

Dimensions to be verified on site
DO NOT SCALE FROM THIS DRAWING.
Any areas indicated on this drawing are for guidance only. No responsibility is taken for their accuracy.

This drawing is the property of **Design Workshop Consultant Ltd**. Copyright is reserved by them and the drawing is issued on the condition that it is not copied, reproduced, retained or disclosed to any unauthorized person, either wholly or in part without the consent in writing of **Design Workshop Consultant Ltd**.

Site Address:

324, Field End Road
Ruislip
HA4 9PA

Title:

Proposed Elevations

Scale: 1:100

Paper Size: A3

Rev Date Comments

ANY WINDOW INSERTED ON WALL
OR ROOF SLOPE FORMING A SIDE
ELEVATION OF THE DWELLING
SHALL BE:

1. OBSCURE P GLAZED
2. NON- OPENING UNLESS THE
PARTS OF THE WINDOW
WHICH CAN BE OPENED ARE
MORE THAN 1.7 METERS
ABOVE THE FLOOR OF THE
ROOM IN WHICH THE
WINDOW IS INSTALLED.
3. ROOF WINDOWS WILL NOT
PROTRUDE MORE THAN
150MM

Drawn By: VP
Job Ref: 22053
Date: Jun 2022
Drawing No. LW - 03



Design Workshop

Dimensions to be verified on site
DO NOT SCALE FROM THIS DRAWING.
Any areas indicated on this drawing are for guidance
only. No responsibility is taken for their accuracy.

This drawing is the property of **Design Workshop Consultant Ltd**. Copyright is reserved by them and the drawing is issued on the condition that it is not copied, reproduced, retained or disclosed to any unauthorized person, either wholly or in part without the consent in writing of **Design Workshop Consultant Ltd**.

Site Address:

324, Field End Road
Ruislip
HA4 9PA

Title:

Existing Elevations

Scale: 1:100


Paper Size: A3

Rev Date Comments




Existing Front Elevation

0 1 2 3 4 5
metres 1:100 scale

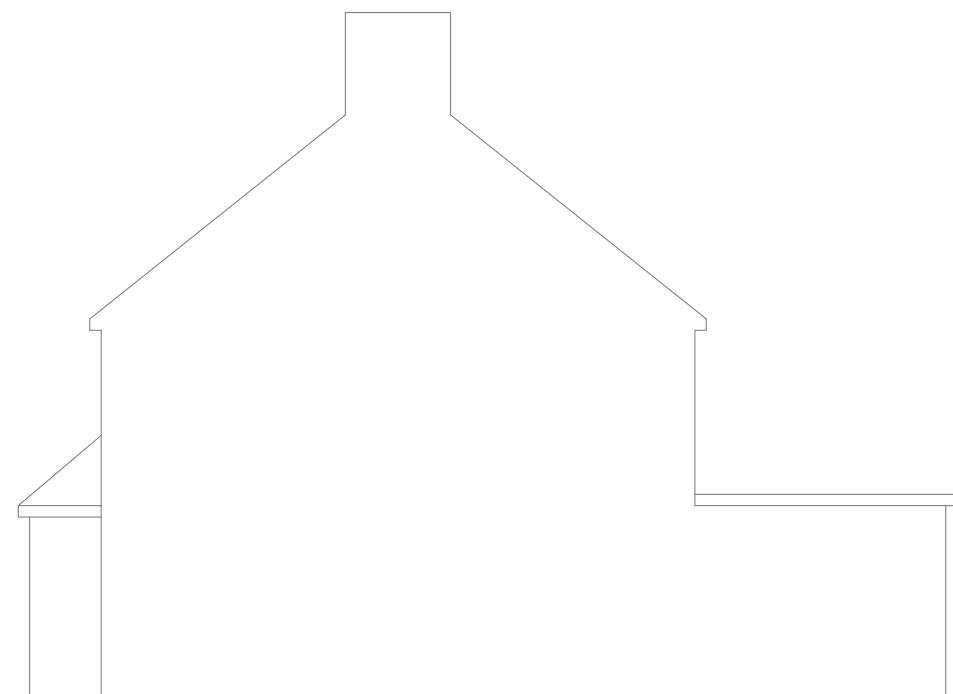

Existing Side Elevation

0 1 2 3 4 5
metres 1:100 scale

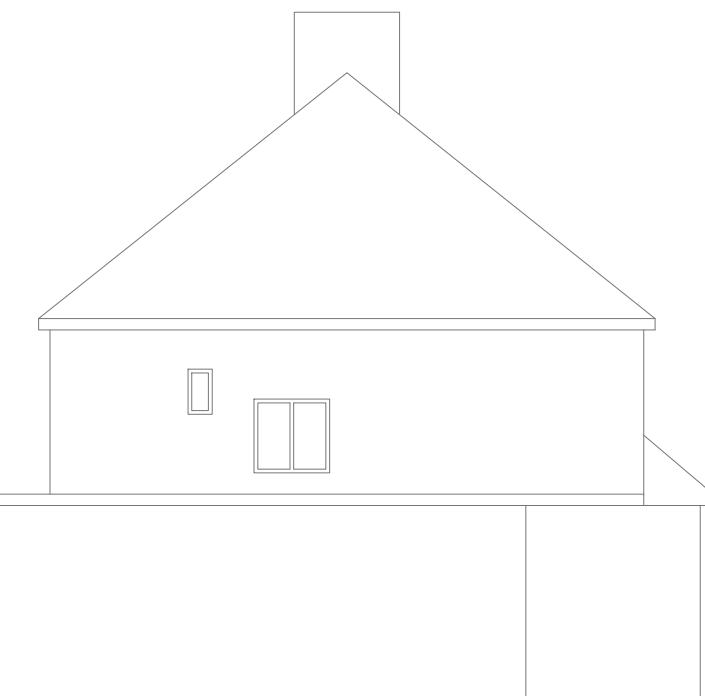

Existing Side Elevation

0 1 2 3 4 5
metres 1:100 scale



Existing Rear Elevation


0 1 2 3 4 5
metres 1:100 scale

Drawn By: VP

Job Ref: 22053


Date: Jun 2022

Drawing No. LW - 02

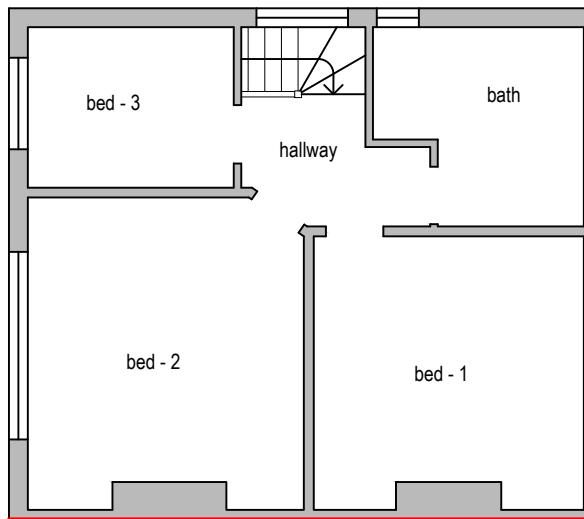


Existing First Floor Plan

0 1 2 3 4 5
metres 1:100 scale

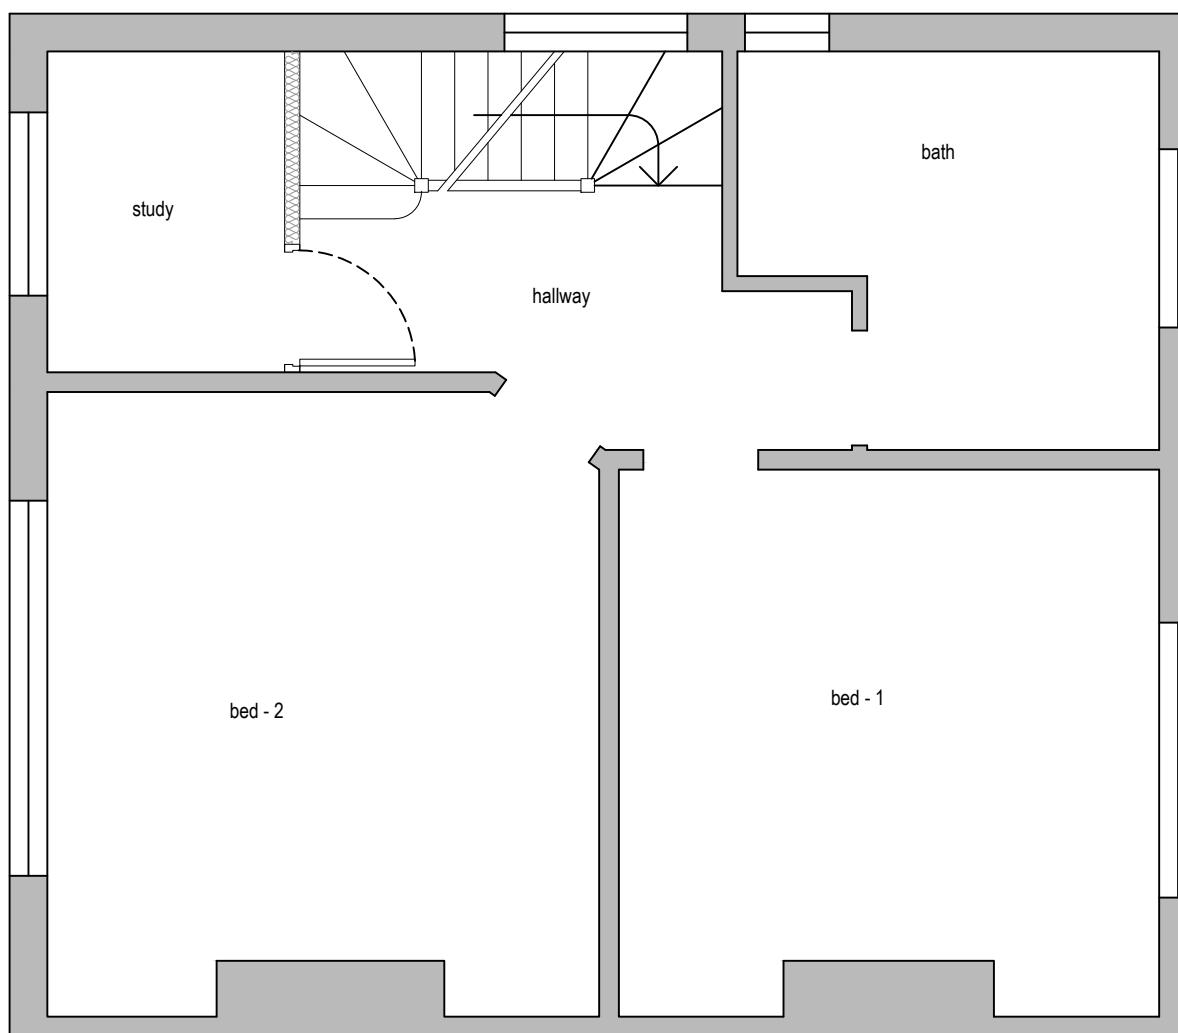


Proposed First Floor Plan

0 0.5 1.0 1.5 2.0 2.5
metres 1:50 scale

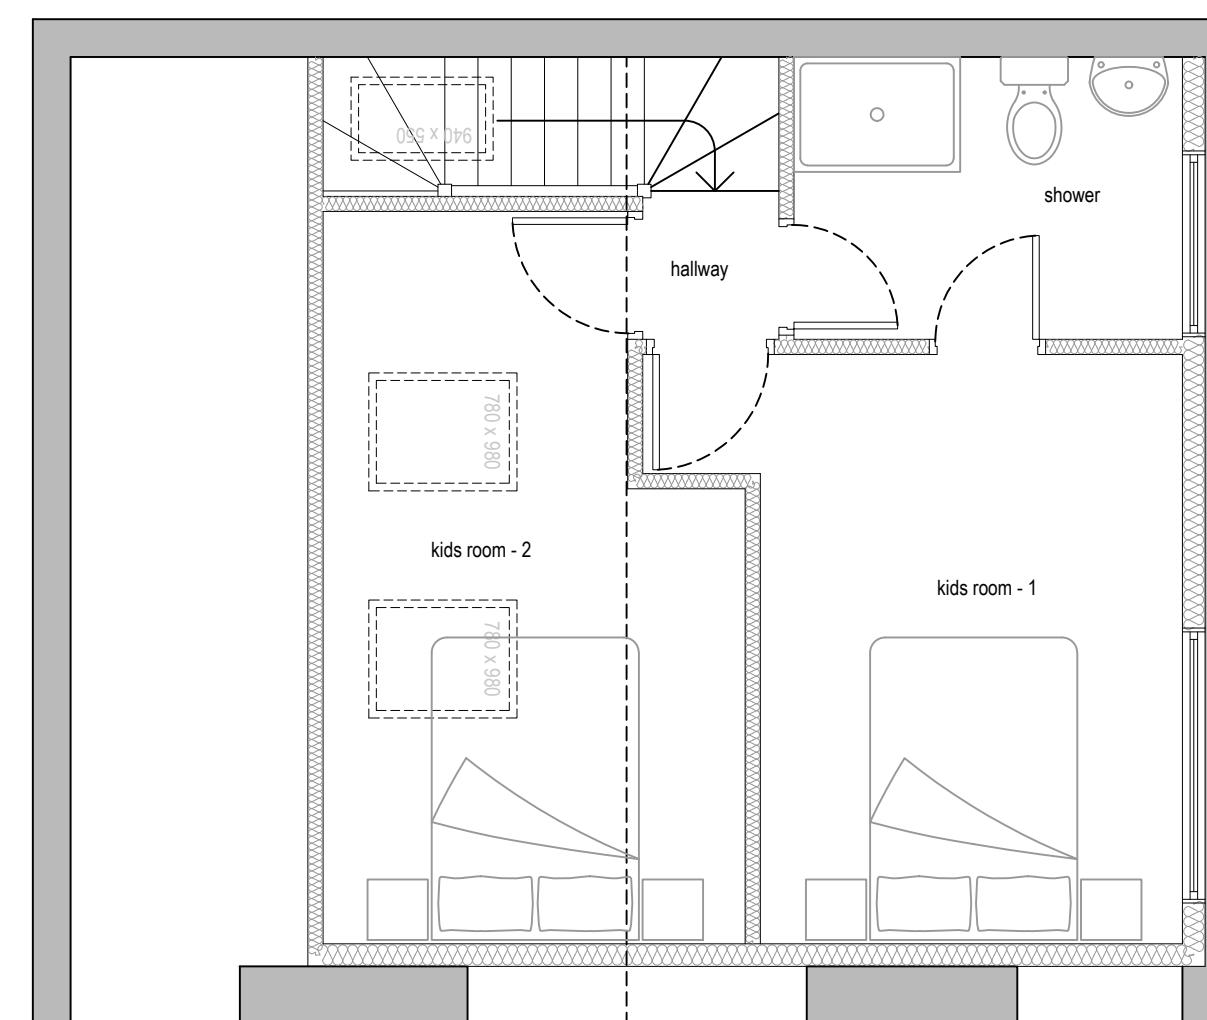

Proposed Loft Plan

0 0.5 1.0 1.5 2.0 2.5
metres 1:50 scale

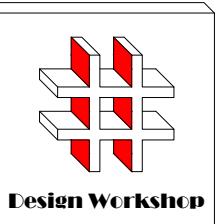

Design Workshop

Dimensions to be verified on site
DO NOT SCALE FROM THIS DRAWING.
Any areas indicated on this drawing are for guidance only. No responsibility is taken for their accuracy.

This drawing is the property of **Design Workshop Consultant Ltd**. Copyright is reserved by them and the drawing is issued on the condition that it is not copied, reproduced, retained or disclosed to any unauthorized person, either wholly or in part without the consent in writing of **Design Workshop Consultant Ltd**.

Site Address:

324, Field End Road
Ruislip
HA4 9PA

Title:

Existing & Proposed First Floor Plans And Loft Plan

Scale: 1:50, 1:100

Paper Size: A3

Rev Date Comments

Drawn By: VP

Job Ref: 22053

Date: Jun 2022

Drawing No. LW - 01