
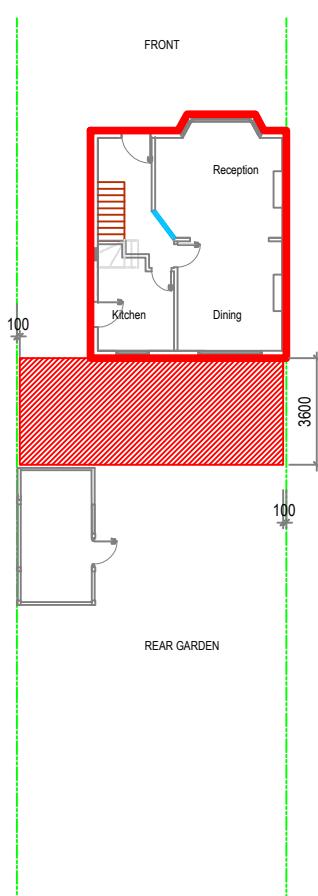
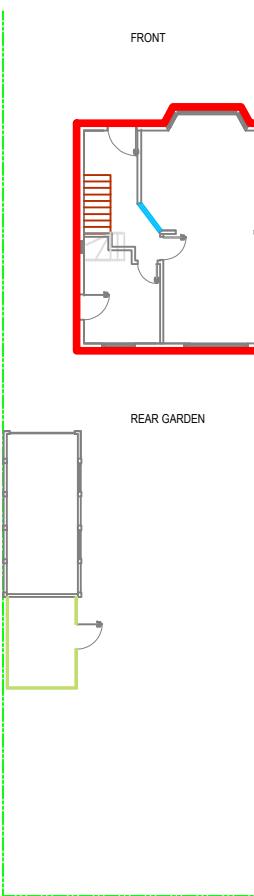


EXISTING

PROPOSED

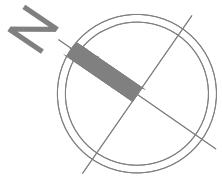

Proposed Development:

Proposed Development

Demolition of part of the existing garage and erection of a single-storey rear extension, extending 3.6 meters beyond the rear wall of the original house.

The extension will have a maximum height of 2.90 meters and an eaves height of 2.6 meters.

The total area of the extension of (32.00 sq.m)



Rev	Desc	By	Date	Ch
REVISIONS				

arkluta

15 Ashfield Road
London
W3 7JE

Tel (+44) 0208 743 5600
Mob (+44) 077 69811452
E-mail: arkluta@hotmail.co.uk

Project:
Hawthorne Avenue, Eastcote
HA4 8SR

Client:
Title:

EXISTING AND PROPOSED SITE PLAN

SITE PLAN
Scale 1:250 @ A3

SITE PLAN
Scale 1:250 @ A3

Scale: 1:250@A3	Drawn by: GME
Date: Dec 2024	Checked by: LV
Drawing No: 24-HA-00H	Rev: A