



01 Existing Ground Floor Plan  
SCALE: 1:100 @ A1

02 Existing First Floor Plan  
SCALE: 1:100 @ A1

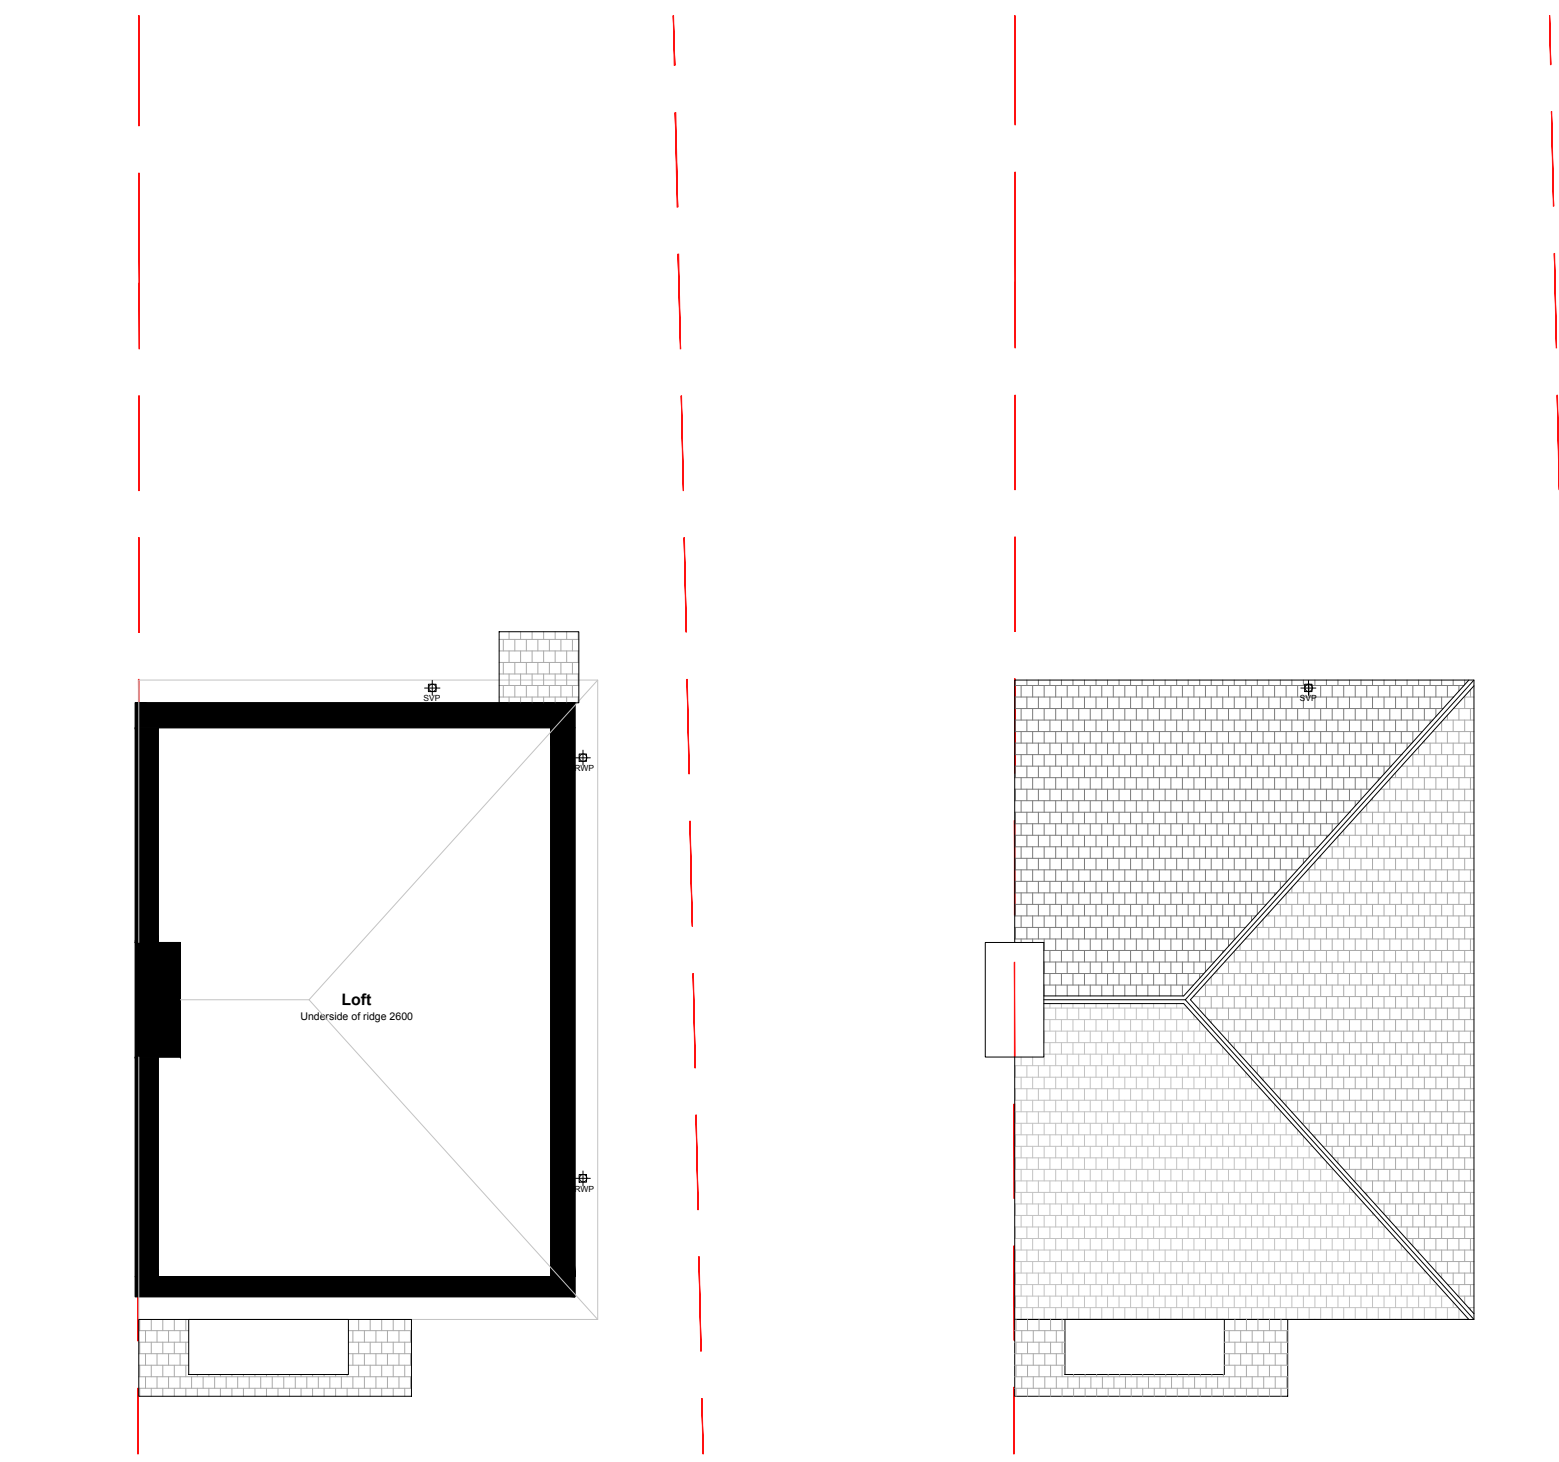

03 Existing Loft Plan  
SCALE: 1:100 @ A1


04 Existing Roof Plan  
SCALE: 1:100 @ A1

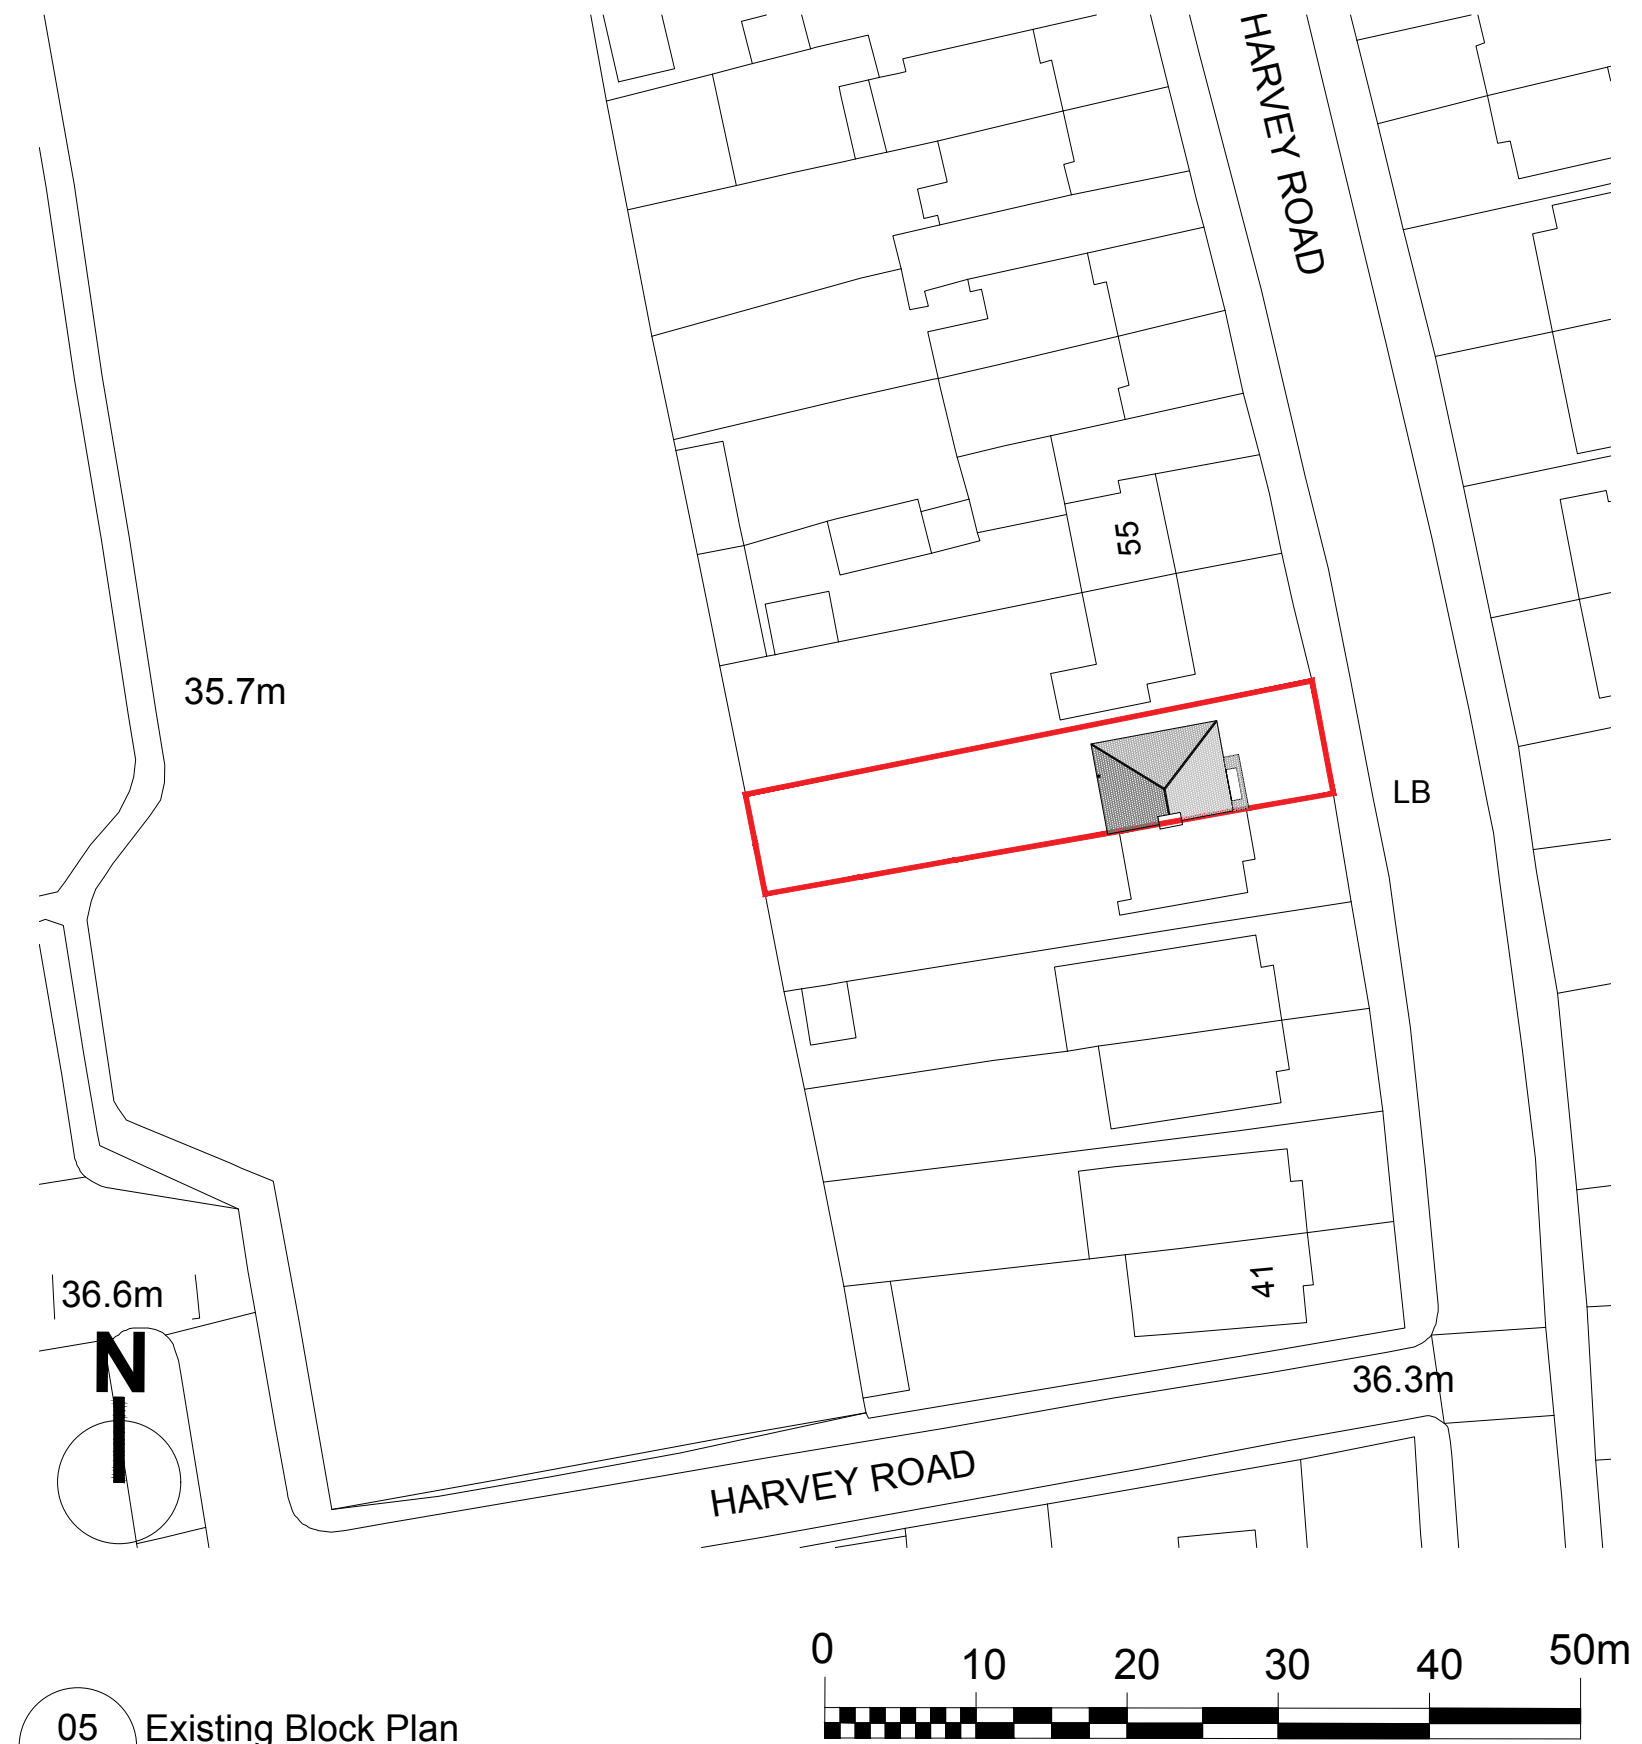

05 Existing Block Plan  
SCALE: 1:500 @ A1



06 Existing Elevation 1 (Front)  
SCALE: 1:100 @ A1

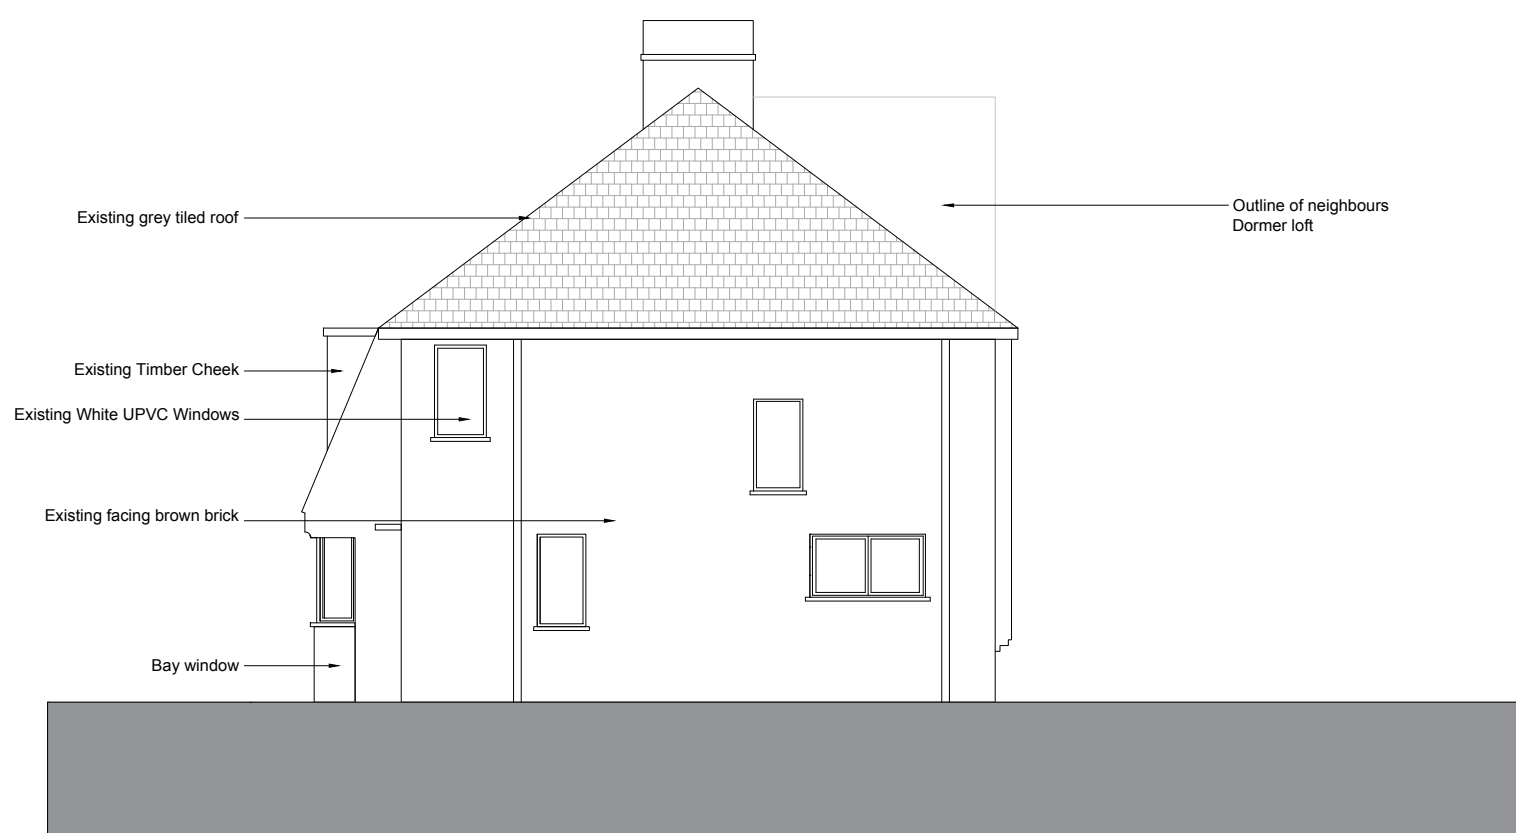


06 Existing Elevation 2 (Side)  
SCALE: 1:100 @ A1



07 Existing Elevation 3 (Rear)  
SCALE: 1:100 @ A1




08 Existing Elevation 4 (Side)  
SCALE: 1:100 @ A1

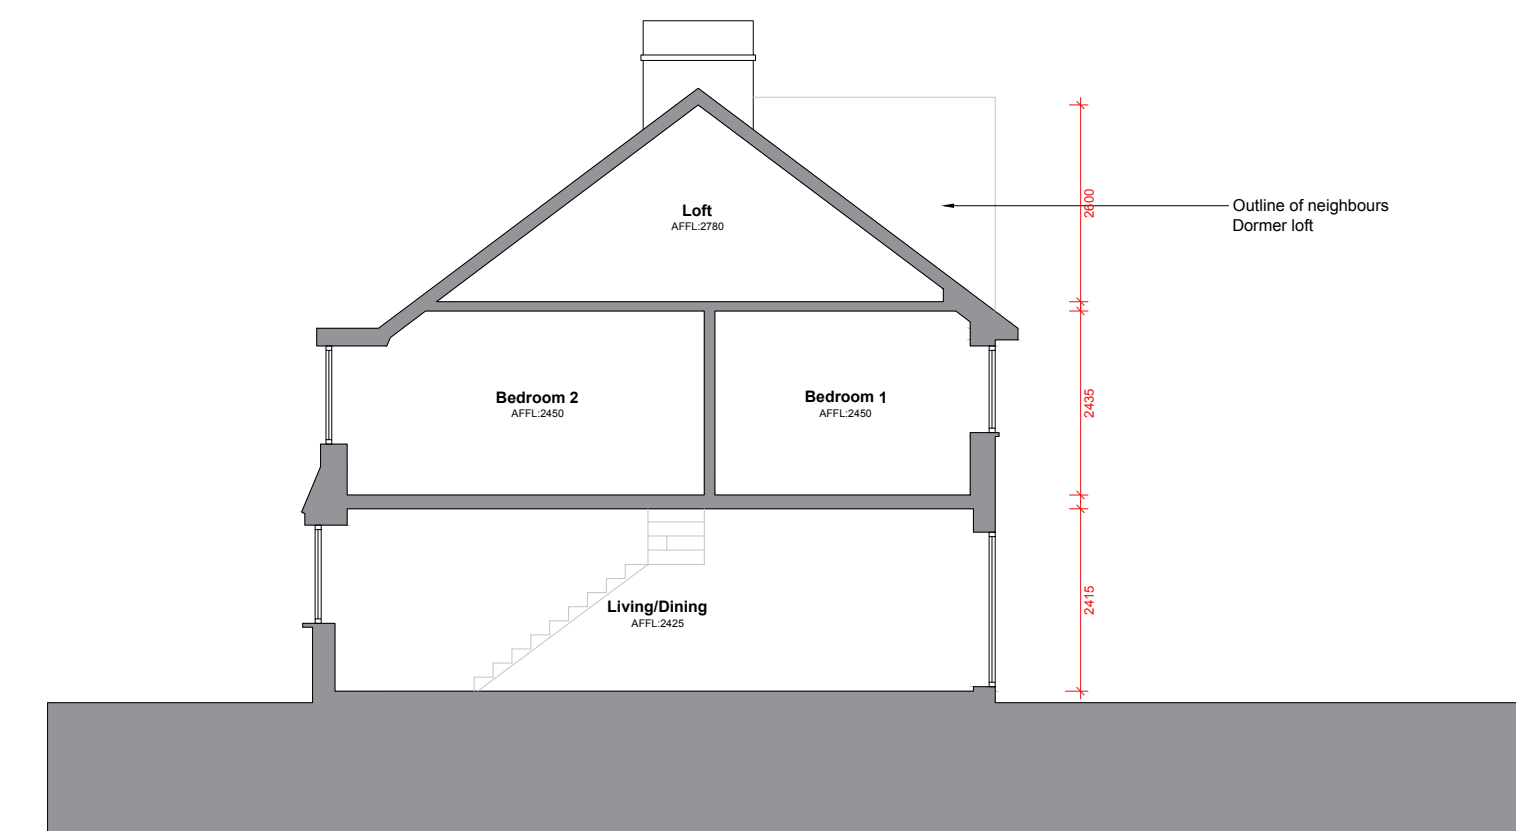

09 Existing Section AA  
SCALE: 1:100 @ A1

GENERAL NOTES  
All dimensions must be checked and verified on site by the contractor prior to commencing works. Any discrepancies must be reported to the architect immediately. The contractor is responsible for verifying all site conditions and dimensions. All works must comply with current building codes, regulations, and standards, including fire safety, health, and safety requirements. This Drawing is the property of OnPoint Architects & may not be reproduced or disclosed to a third party in any form without written permission.

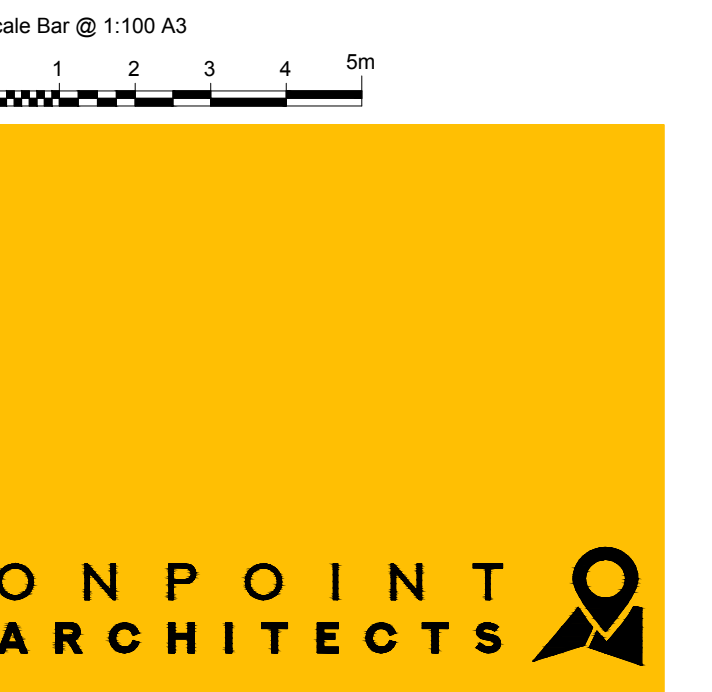

Status :	For Planning	Date :	15.11.2025
Title :	Existing Plans Elevations & Section		
Project :	51 HARVEY ROAD, UB5		
Drawing No :	OPA2513-E2000		
Revision	-		