



01 Proposed Ground Floor Plan

SCALE: 1:100 @ A1

02 Proposed First Floor Plan


SCALE: 1:100 @ A1

03 Proposed Loft Plan

SCALE: 1:100 @ A1


04 Proposed Roof Plan

SCALE: 1:100 @ A1

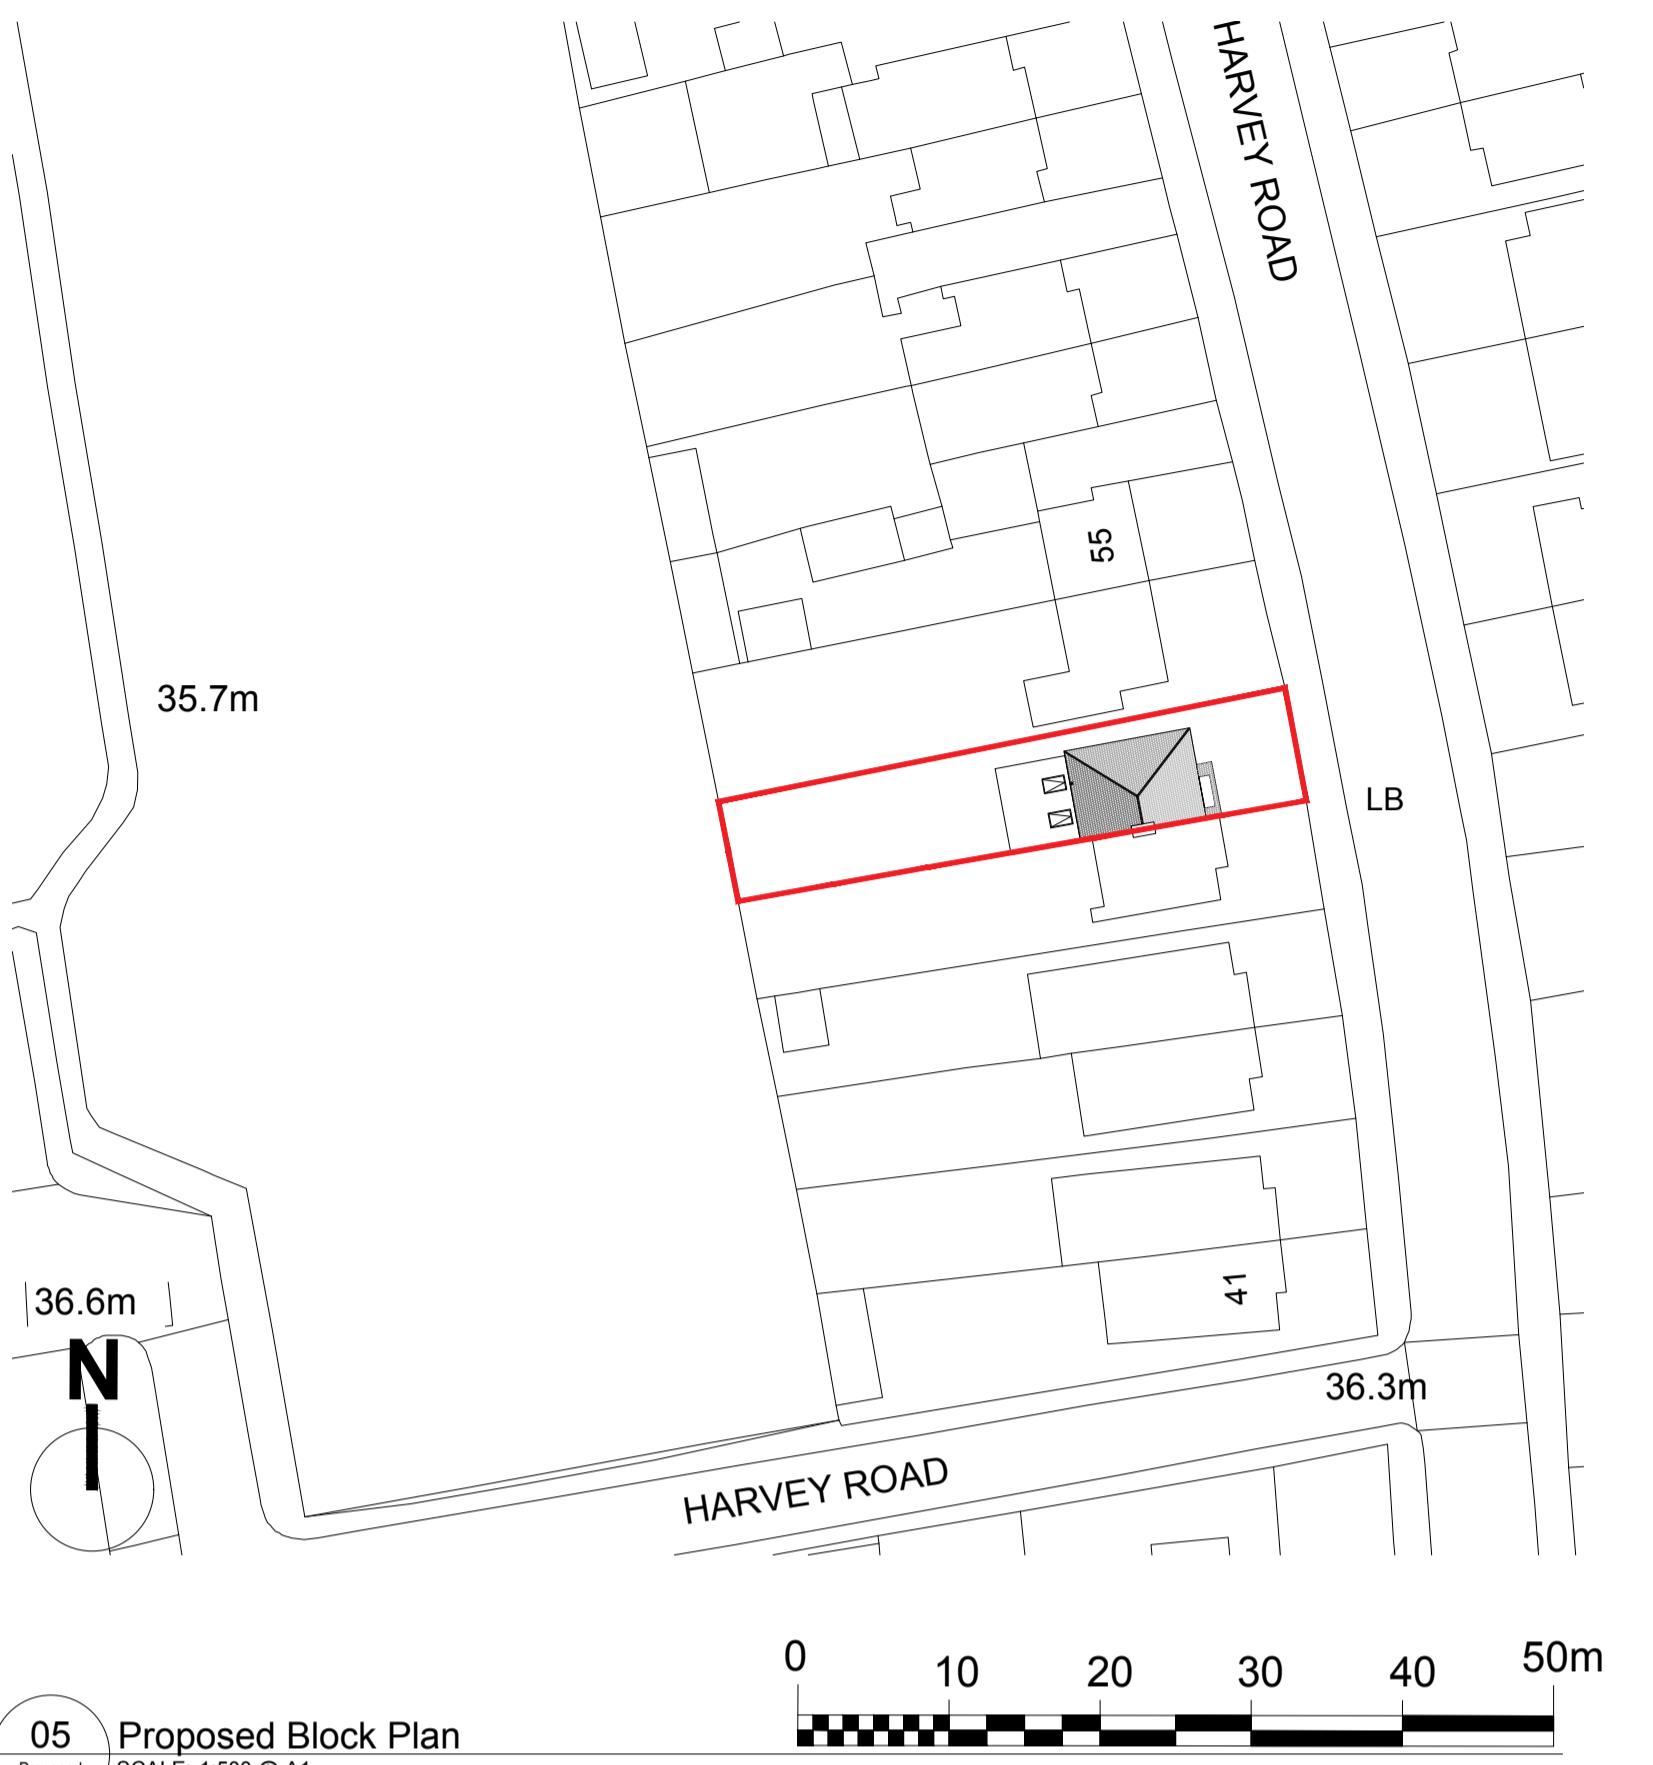


05 Proposed Block Plan

SCALE: 1:500 @ A1

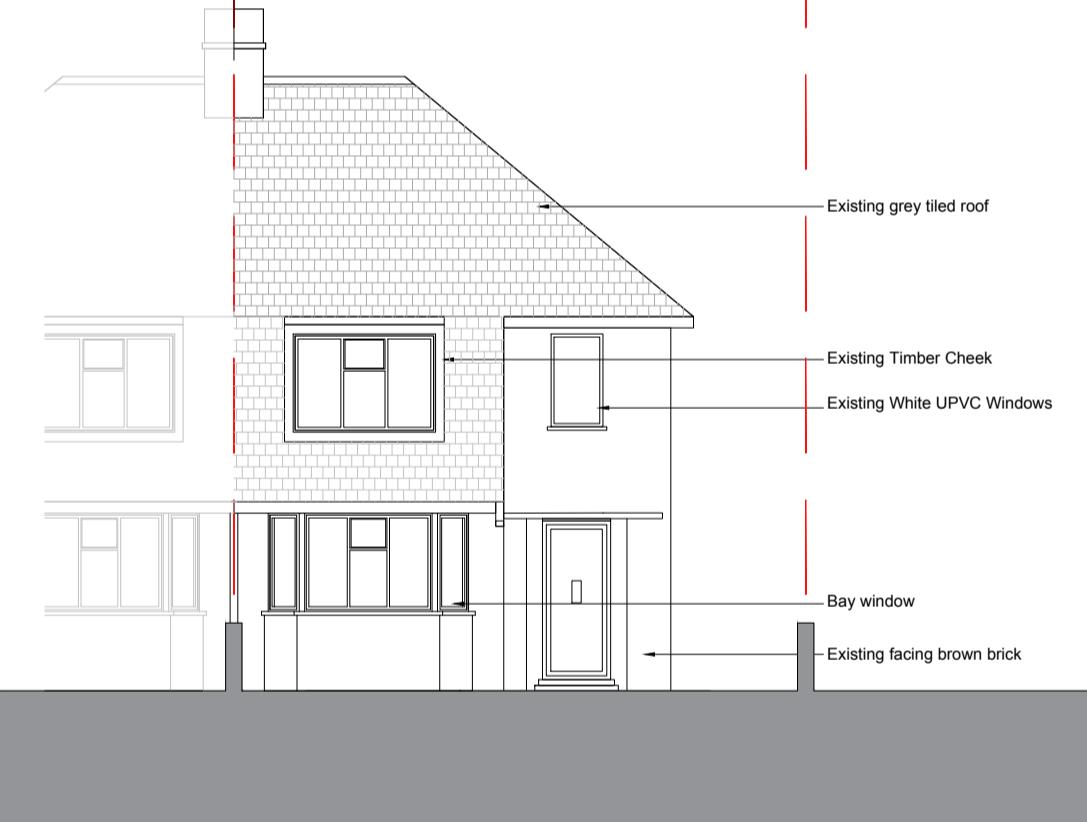


06 Proposed Elevation 1 (Front)

SCALE: 1:100 @ A1

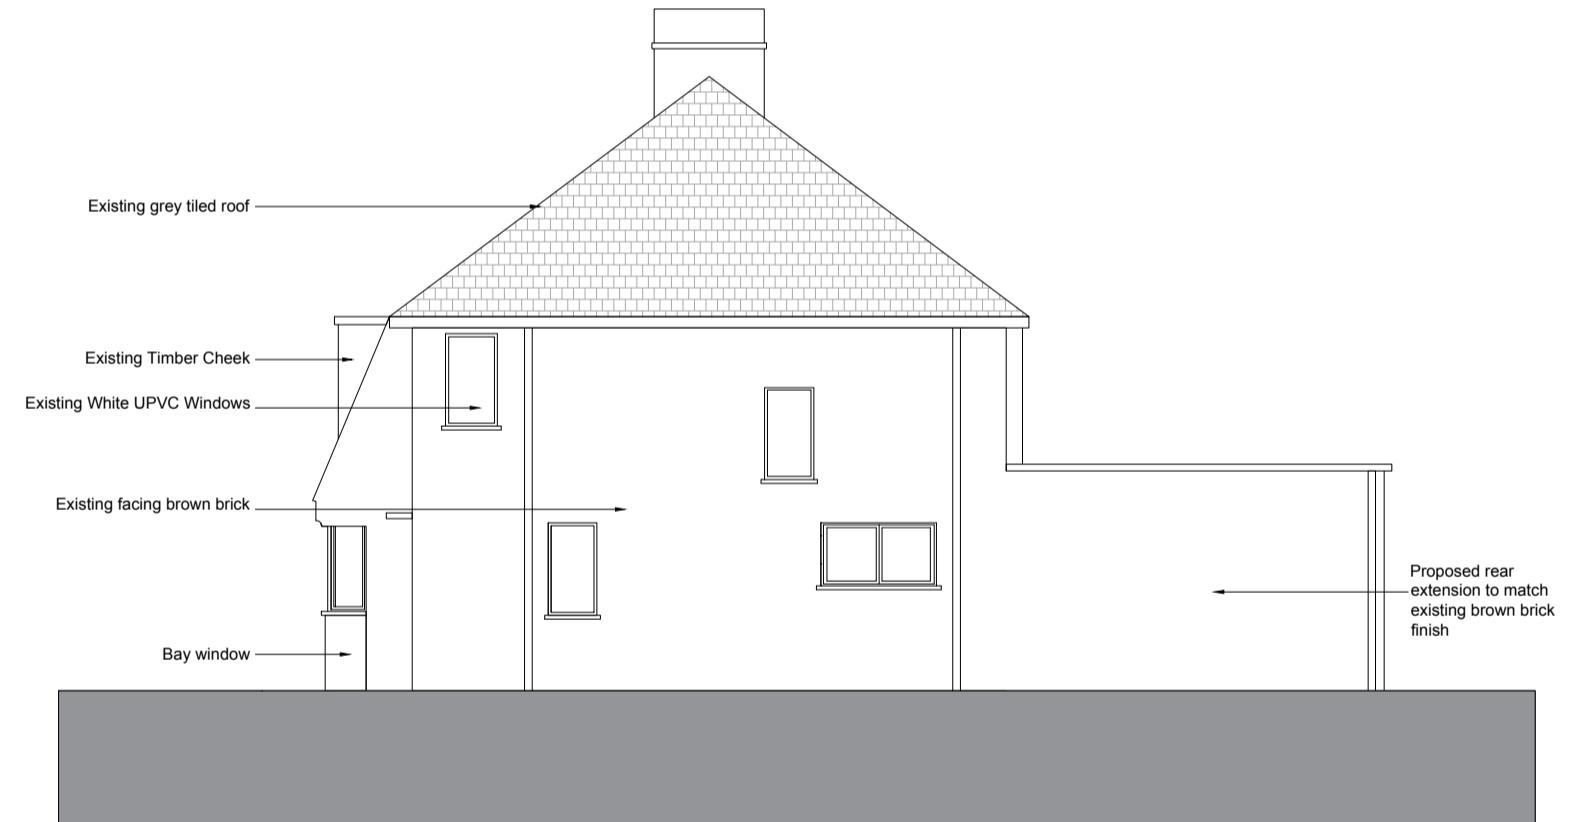


06 Proposed Elevation 2 (Side)

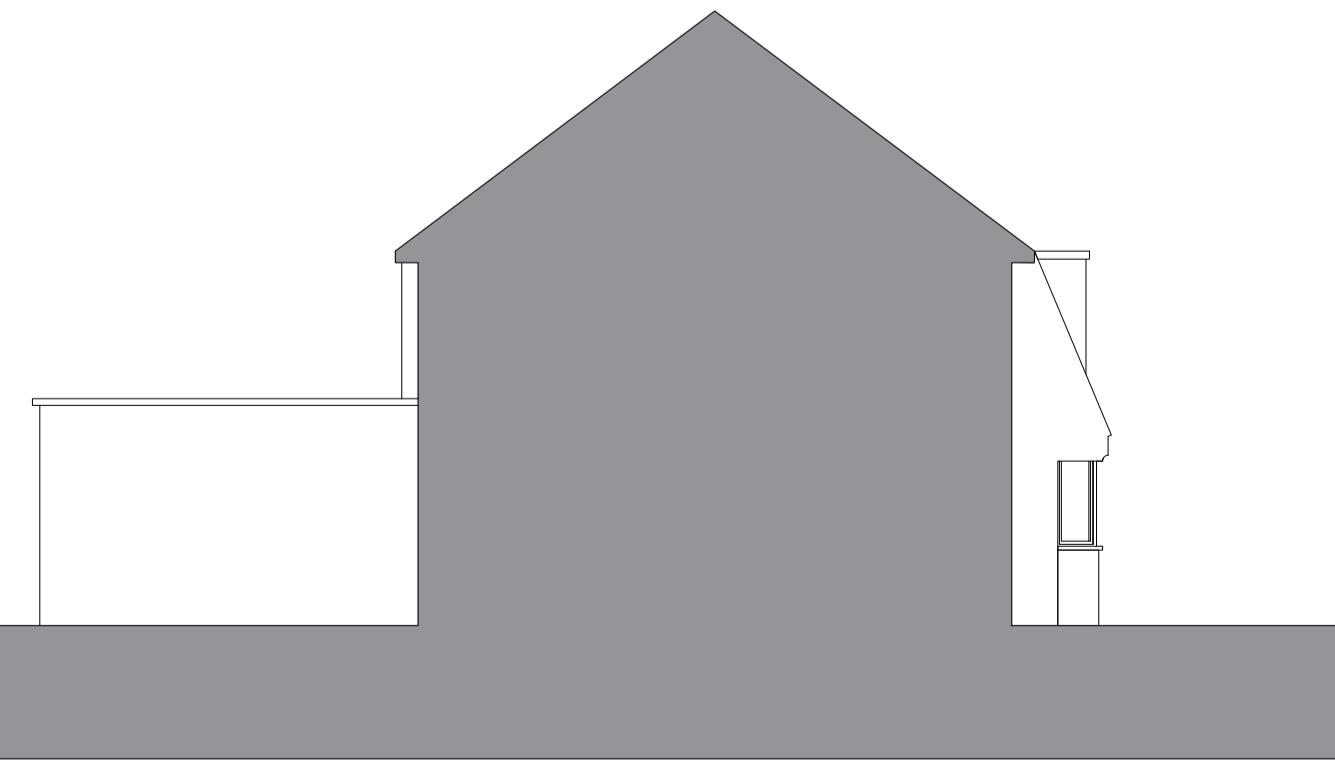

08 Proposed Elevation 4 (Side)

SCALE: 1:100 @ A1

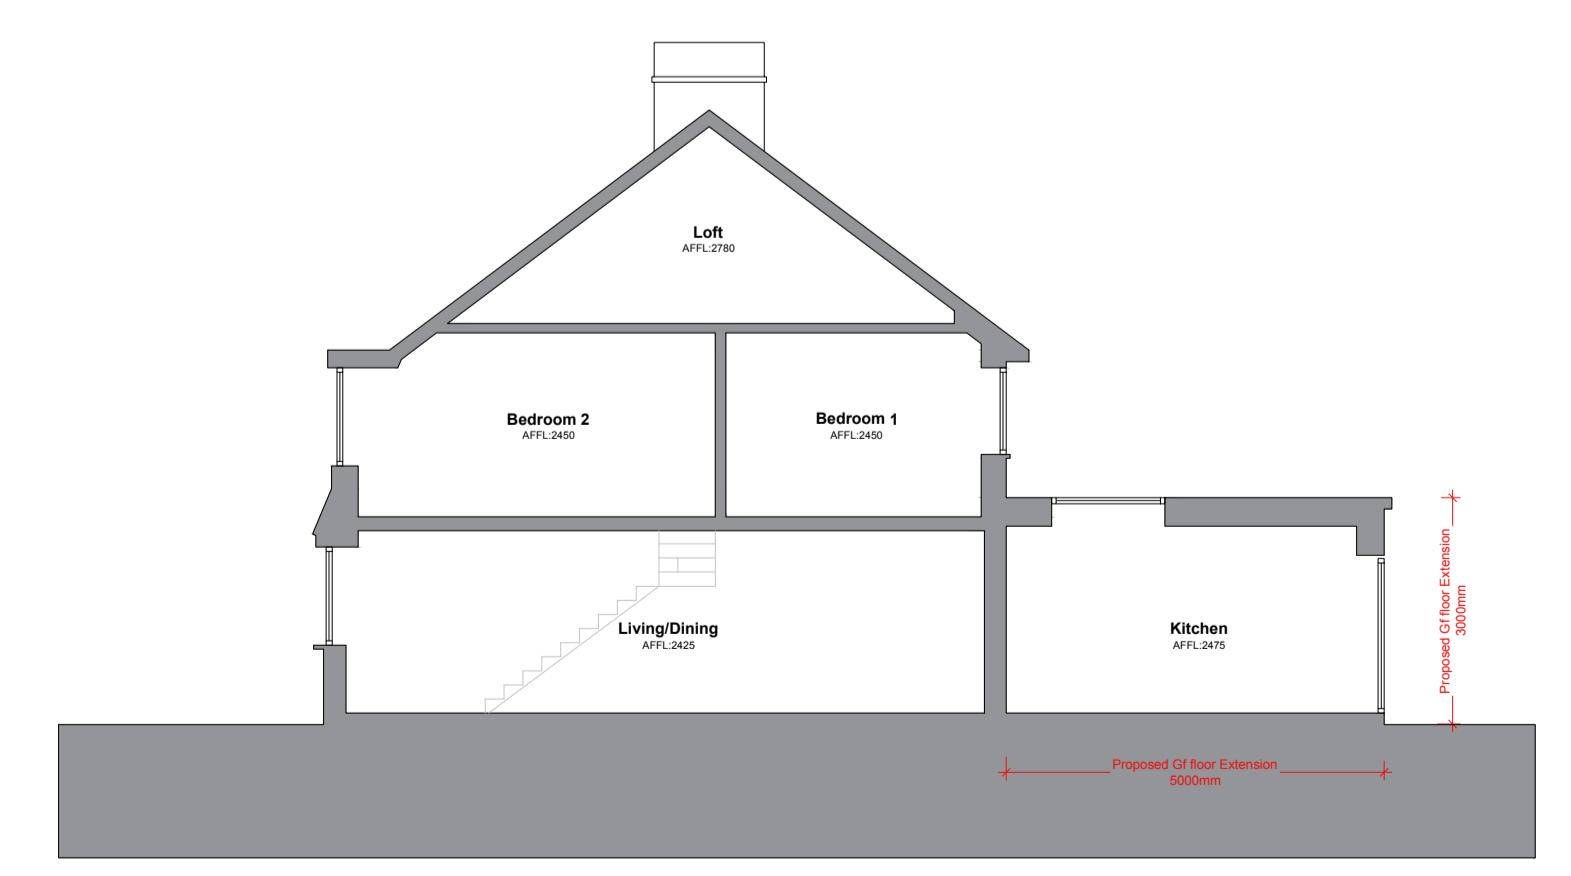

09 Proposed Section AA

SCALE: 1:100 @ A1

GENERAL NOTES
All dimensions must be checked and verified on site by the contractor prior to commencing works. Any discrepancies must be reported to the architect immediately. The contractor is responsible for verifying all site conditions and dimensions. All works must comply with current building codes, regulations, and standards, including fire safety, health, and safety requirements. This Drawing is the property of OnPoint Architects & may not be reproduced or disclosed to a third party in any form without written permission.



07 Proposed Elevation 3 (Rear)

SCALE: 1:100 @ A1

Scale Bar @ 1:100 A3
0 1 2 3 4 5m

ONPOINT
ARCHITECTS

Status : For Planning Date : 15.11.2025

Title :
Proposed
Plans Elevations & Section

Project :
51 HARVEY ROAD, UB5 Scale 1:100
Drawing No :
OPA2513-P3000
Revision : -