



SCALE  
0M 1M 2M 3M 4M 5M 6M 7M 8M 9M 10M



Existing Rear Elevation

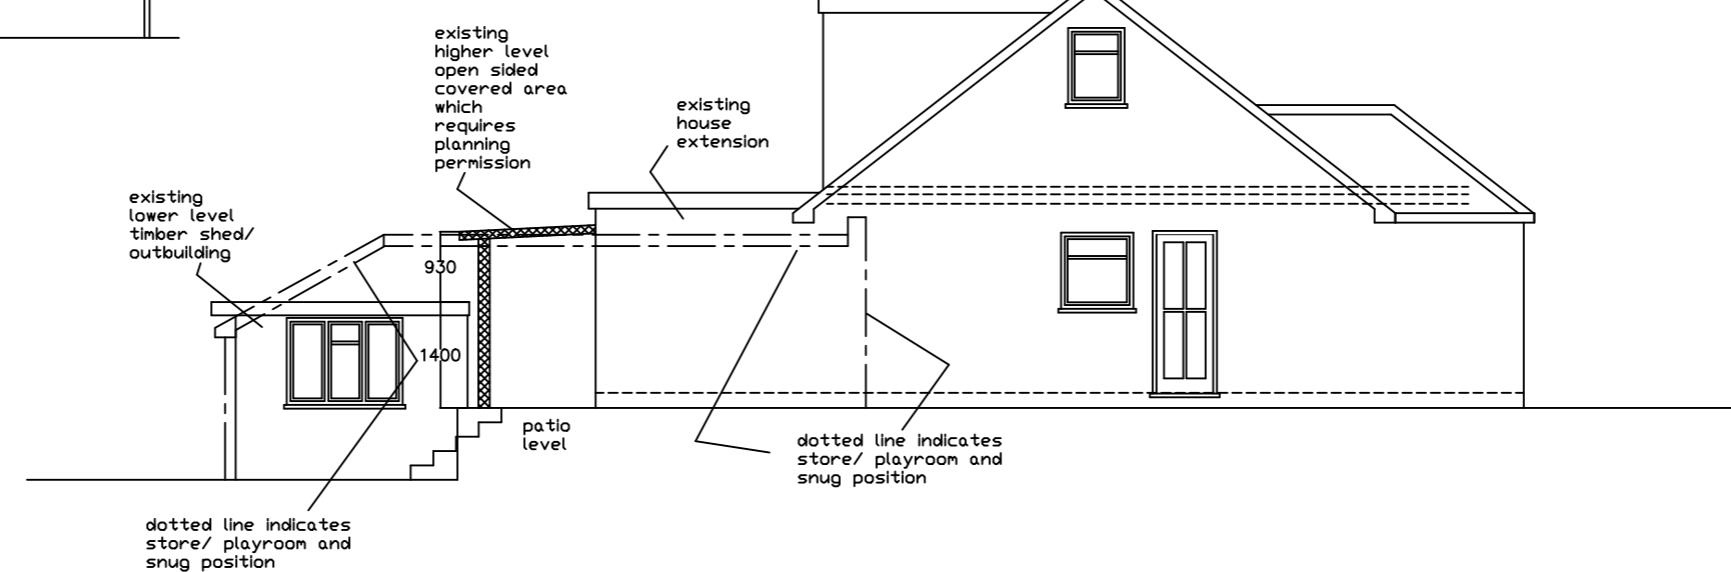

Existing Side Elevation  
without side store / playroom  
snug indicated

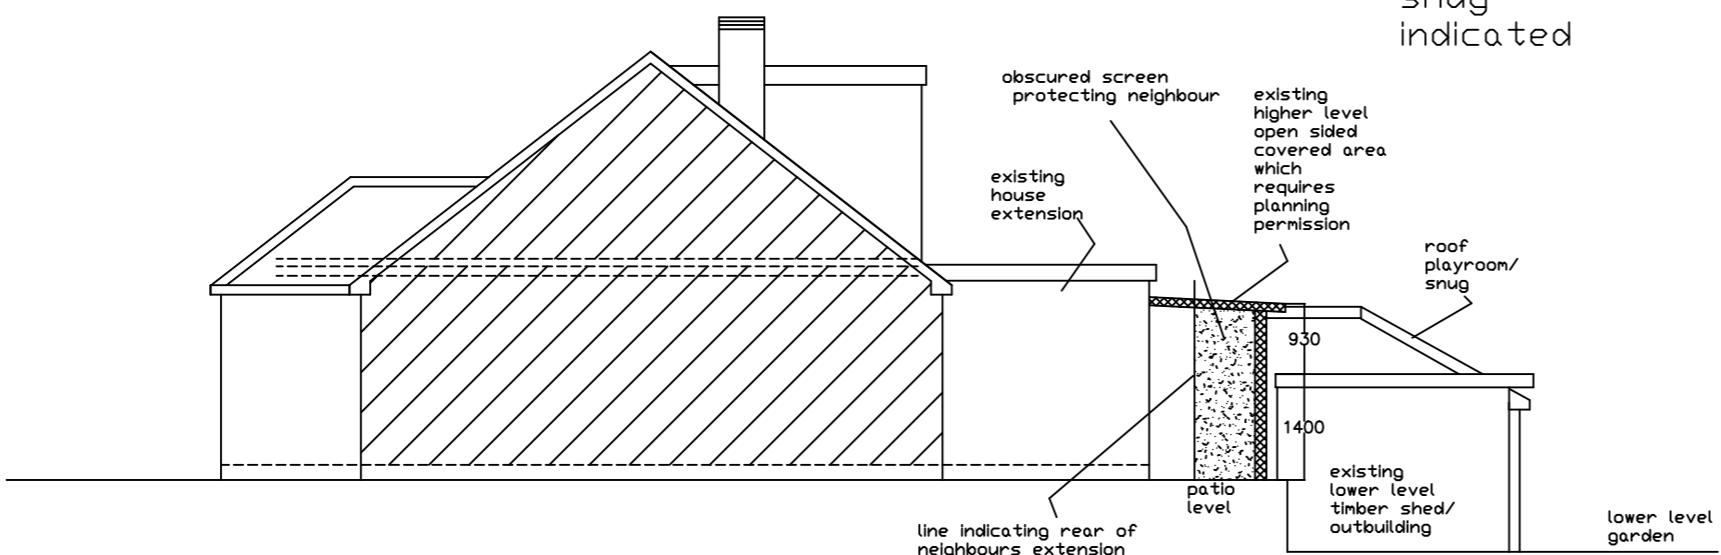

Existing Attached Elevation

A3 PAPER

Elevations

**JAC Associates**

Property Consultants

Mob: 07779 653101  
jac.consultants@ntlworld.com

Project

20 Glenhurst Avenue  
Ruislip  
MIDDX

Client

Mr  
Tel:

Drawing Title

Proposed Rear Covered  
Area

Drawing Number

glenhurstave-20 / 5  
elevations

Scale

1 : 100

Date

10-10-20

All dimensions and information contained in these plans should be checked on site and with the Local Authority prior to commencing any building works. The works may also be covered by the Town and Country Planning Acts, Building Acts and The Party Wall Act. No works should be commenced prior to obtaining all necessary consents.