


1 Proposed Front Elevation (No Change)  
1 : 100

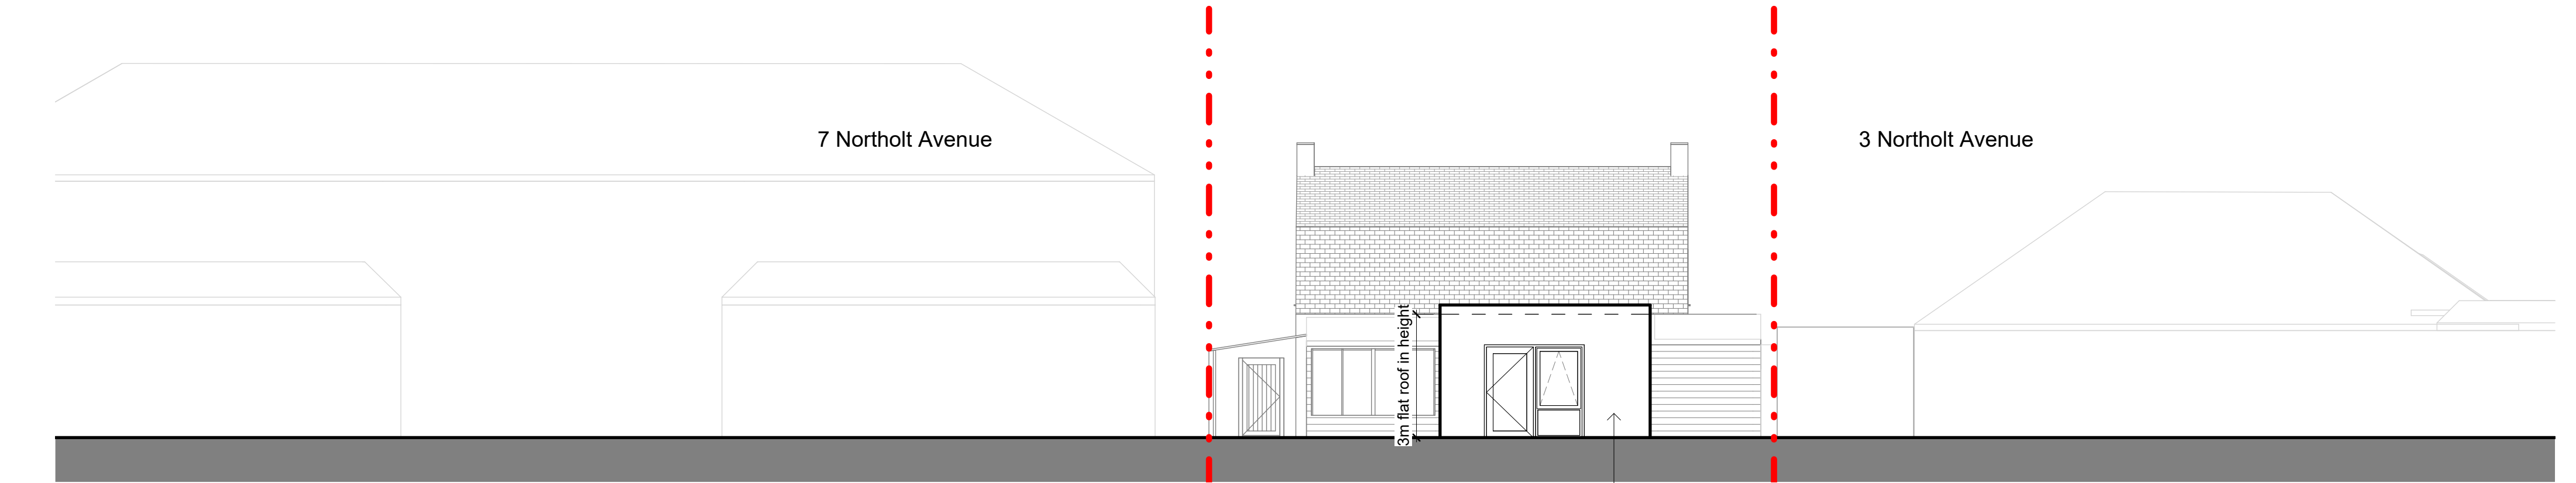

2 Proposed Rear Elevation  
1 : 100

02468m

1:100

Site Boundary

NOTE 1 : All proposed rooflight sizes subject to final onsite measurements by chosen contractor.

NOTE 2 : Total area of ground covered by the extension would not exceed 50% of the total area of the curtilage

NOTE 3 : Not for construction, Report any discrepancies before starting work. Not liability is taken for deviations or unreported variations found before or during the work.

NOTE 4 : Figured dimensions must be taken in preference to scaled.

Victoria + Partners

victoriaandpartners.co.uk

victoriaandpartners@gmail.com

COPY RIGHT RESERVED

V+P

CODE	STATUS	PURPOSE OF ISSUE
		For Planning application Only

PROJECT	5 Northolt Avenue, Ruislip, HA4 6SS
SHEET	Proposed Elevation - Street Scale

CLIENT	Matthew Yau				
Date	Dec 2024	Project number	8001	Scale (@ A2)	1 : 100
		Drawing number	A600	REV	