



1

Proposed East Elevation
1 : 100

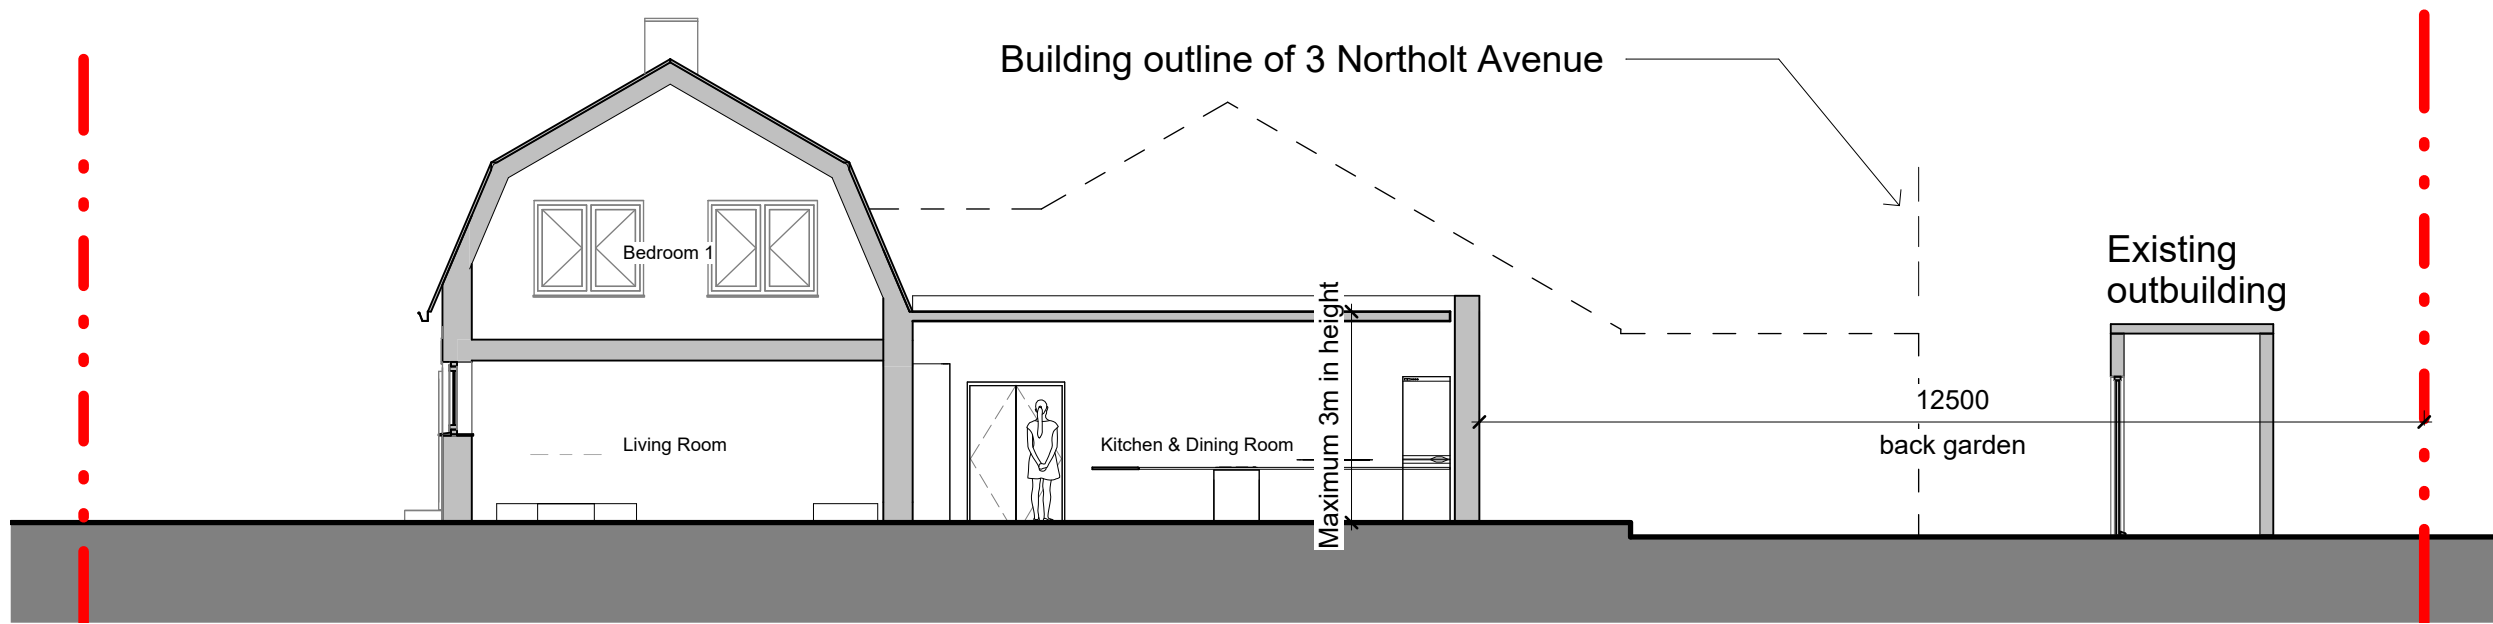

2

Proposed Section
1 : 100

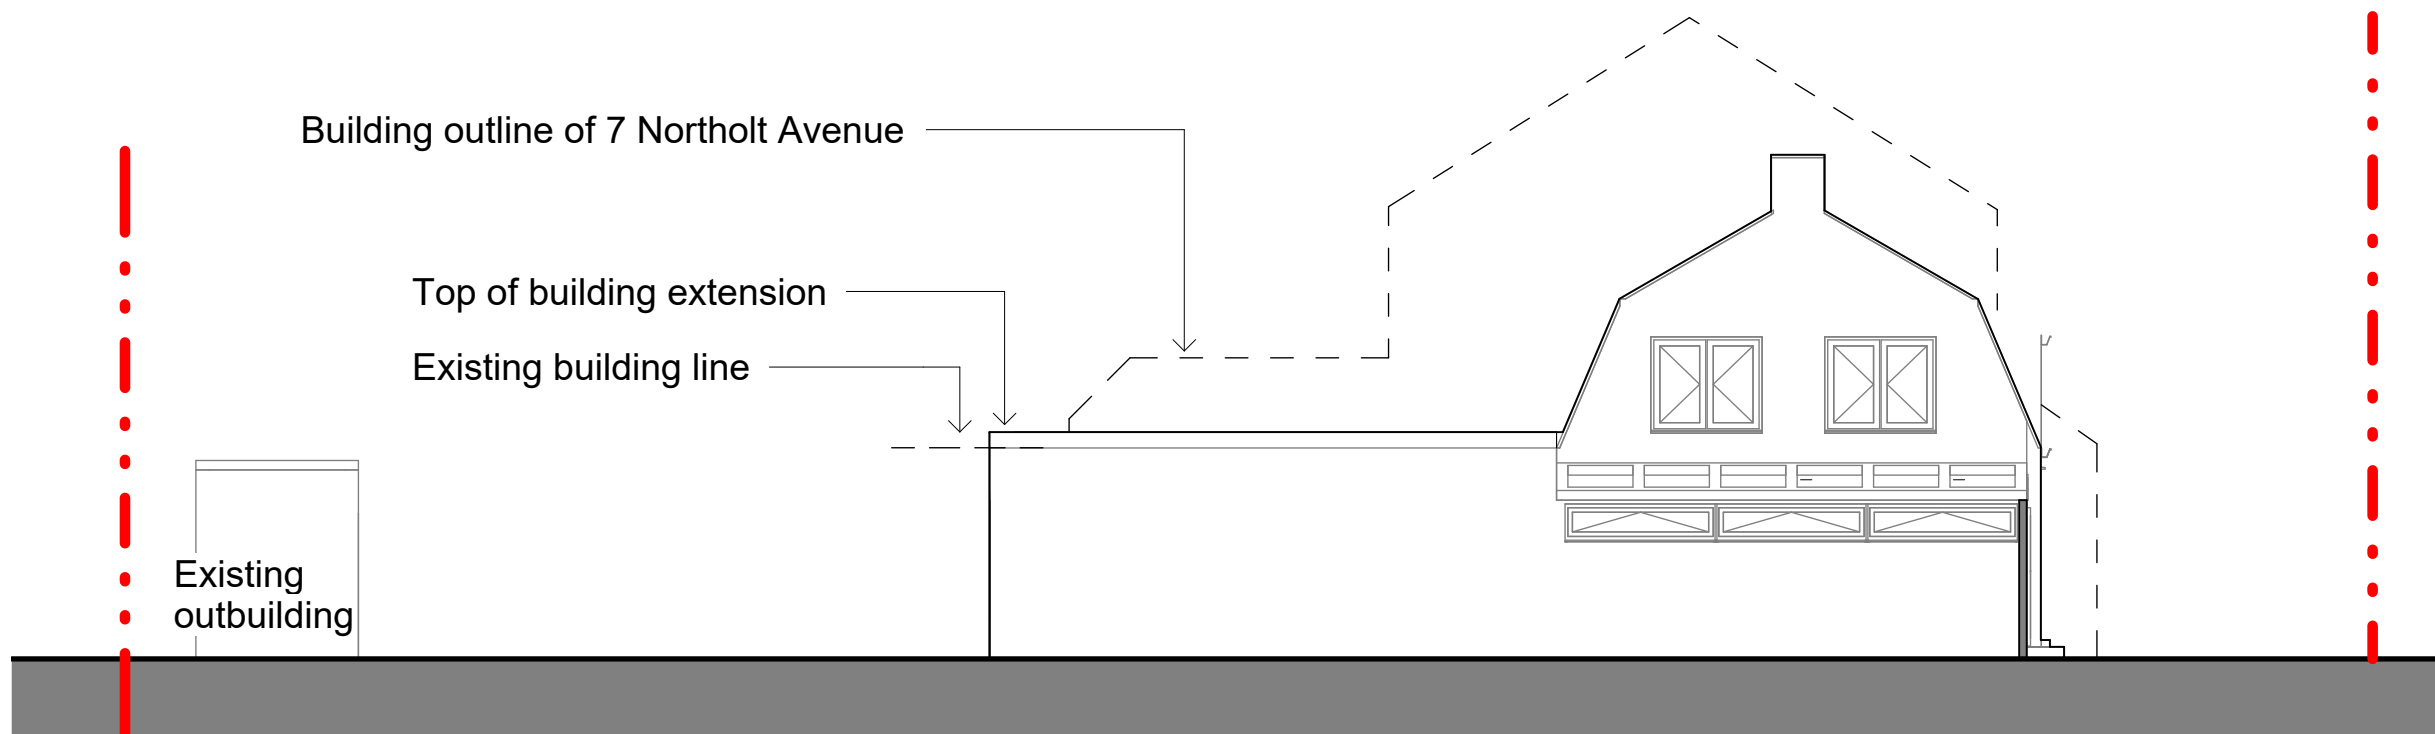

3

Proposed West Elevation
1 : 100

Note:
All proposed materials to
match existing materials.
All new doors/windows to
match existing.



1:100

--- Site Boundary

NOTE 1 : All proposed rooflight sizes subject to final onsite measurements by chosen contractor.
NOTE 2 : Total area of ground covered by the extension would not exceed 50% of the total area of the curtilage
NOTE 3 : Not for construction, Report any discrepancies before starting work. Not liability is taken for deviations or unreported variations found before or during the work.
NOTE 4 : Figured dimensions must be taken in preference to scaled.

Victoria + Partners
victoriaandpartners.co.uk
victoriaandpartners@gmail.com
COPY RIGHT RESERVED

V+P

CODE	STATUS	PURPOSE OF ISSUE
		For Planning application Only

PROJECT
5 Northolt Avenue, Ruislip, HA4 6SS

SHEET
Proposed Elevations - Building Scale

CLIENT	Matthew Yau
--------	-------------

Date	Project number	Scale (@ A2)
Dec 2024	8001	1 : 100

Drawing number	REV
A601	