



1 Approved Front Elevation
1:100

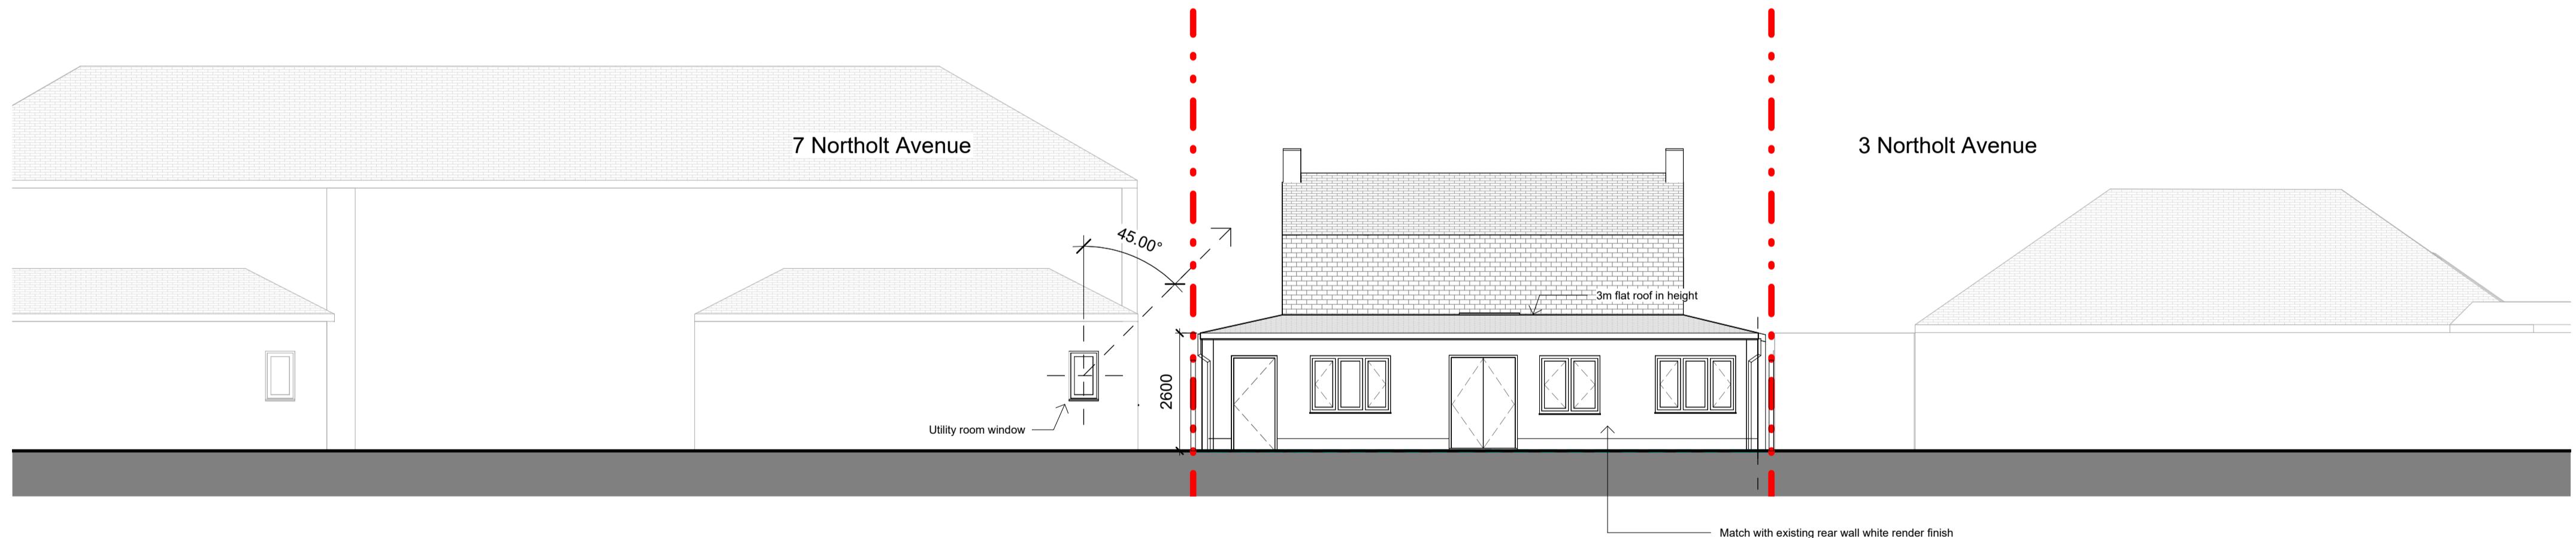

2 Approved Rear Elevation
1:100

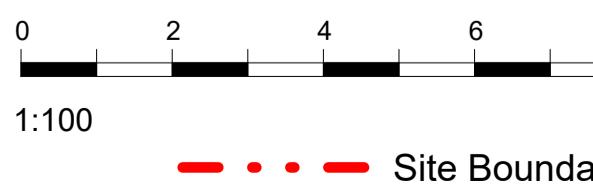

NOTE 1 : All proposed rooflight, doors and windows sizes subject to final onsite measurements by chosen contractor.
NOTE 2 : Total area of ground covered by the extension would not exceed 50% of the total area of the curtilage.
NOTE 3 : Not for construction, Report any discrepancies before starting work. No liability is taken for deviations or unreported variations found before or during the work.
NOTE 4 : All existing site, building information have been compiled from different sources. All dimensions to be checked on site.

Victoria + Partners
victoriaandpartners.co.uk
victoriaandpartners@gmail.com
COPY RIGHT RESERVED



PROJECT
5 Northolt Avenue, Ruislip, HA4 6SS
SHEET
(APPROVED) Elevations - Street Scale

CLIENT		
Matthew Yau		
Date	Project number	Scale (@ A2)
16/6/2025	8001	1 : 100
	Drawing number	REV
	A600A	