




1 Existing East Elevation
1 : 100

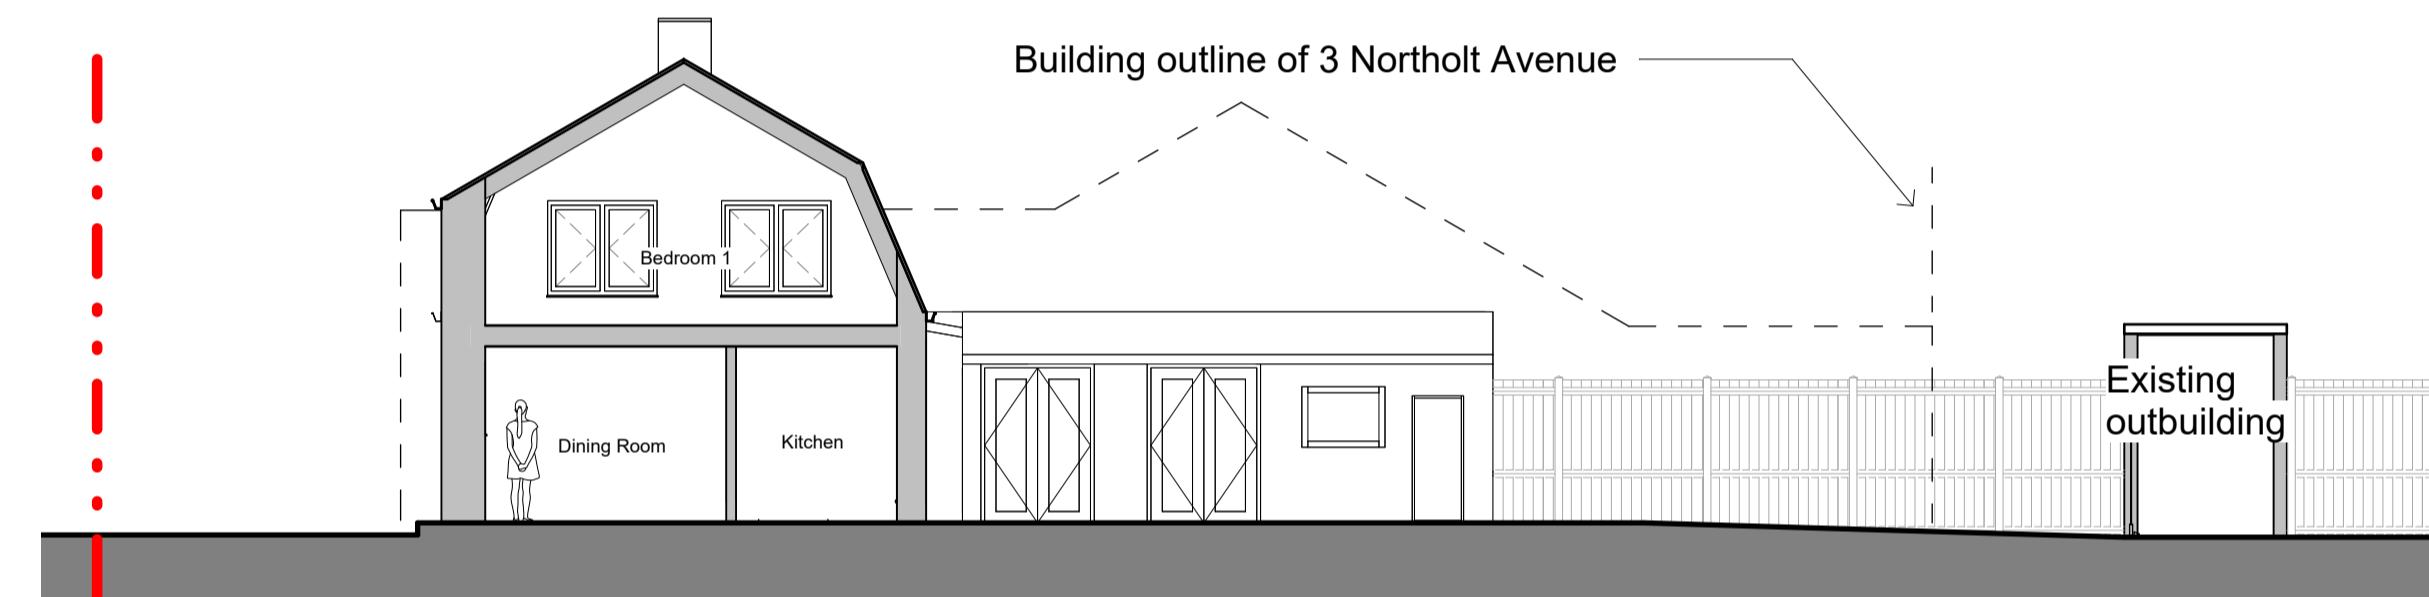

2 Existing Section
1 : 100

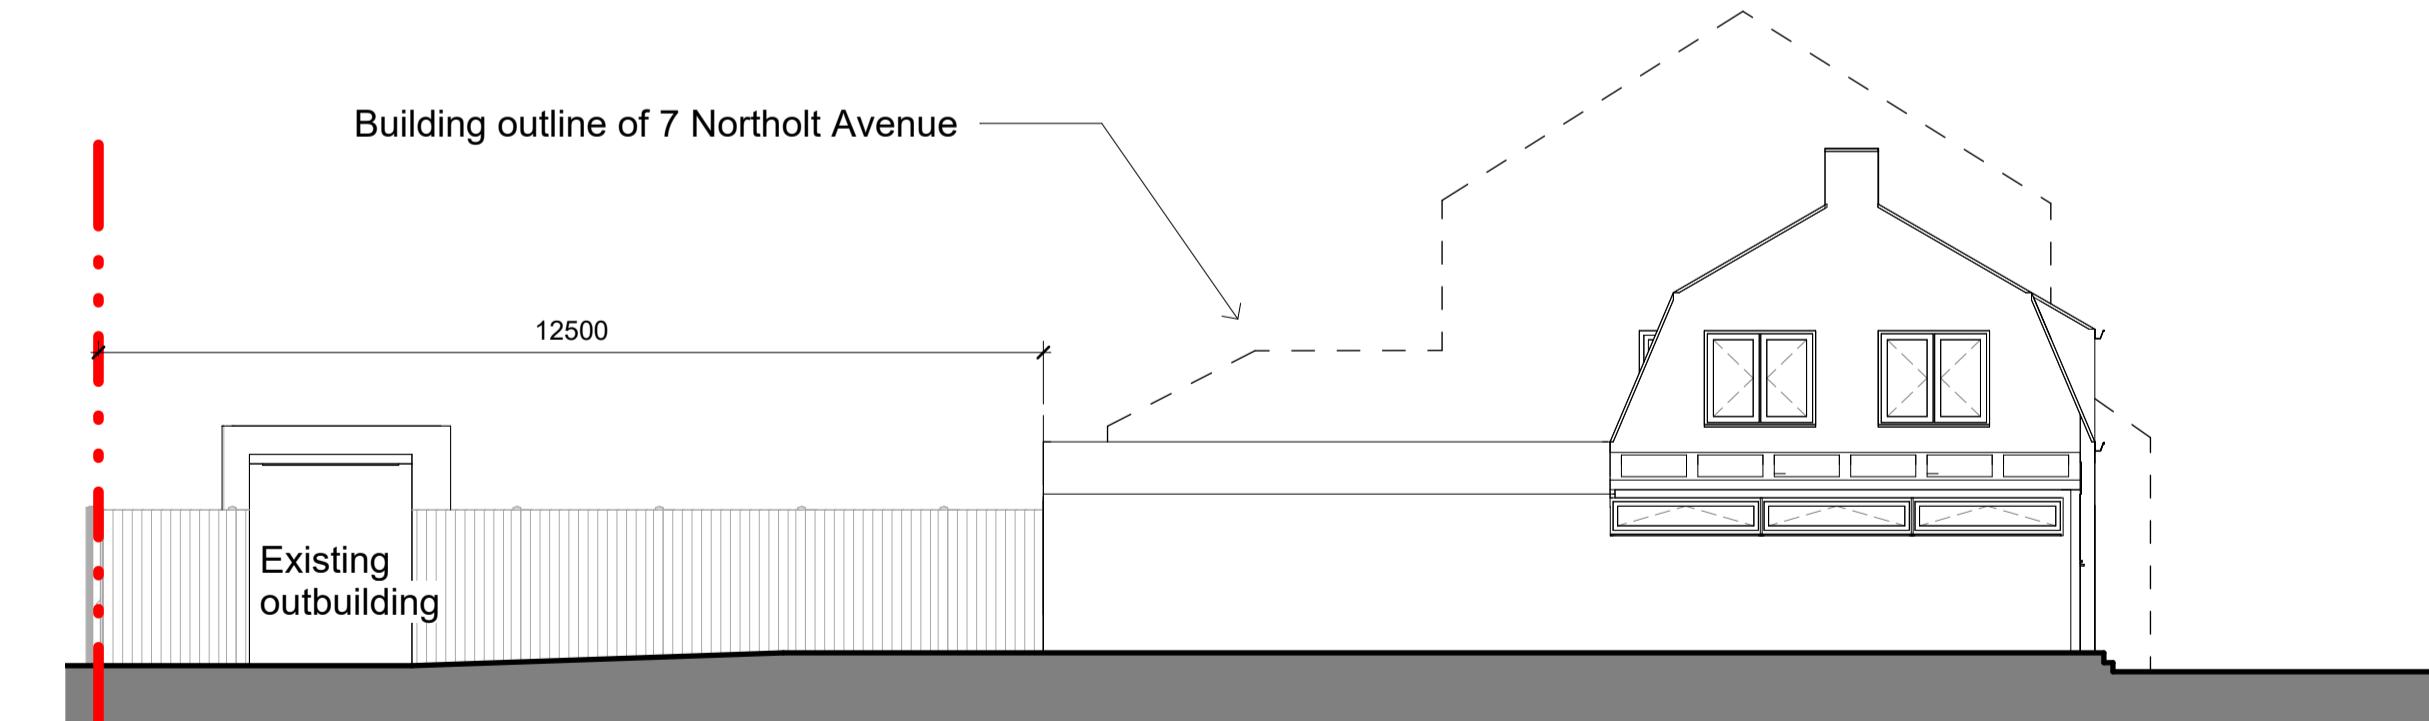

3 Existing West Elevation
1 : 100

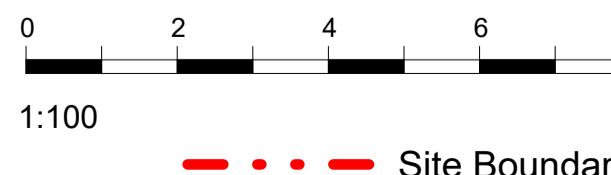

NOTE 1 : Do not scale from drawings
NOTE 2 : Not for construction, Report any discrepancies before starting work. No liability is taken for deviations or unreported variations found before or during the work.
NOTE 3: All existing site, building information have been compiled from different sources. All dimensions to be checked on site.

Victoria + Partners
victoriaandpartners.co.uk
victoriaandpartners@gmail.com
COPY RIGHT RESERVED

V+P

PROJECT
5 Northolt Avenue, Ruislip, HA4 6SS
SHEET
Existing Elevation - Building Scale

CLIENT	Matthew Yau	
Date	Project number	Scale (@ A2)
March 2025	8001	1 : 100
	Drawing number	REV
	A201	