



1 Proposed East Elevation
1 : 100

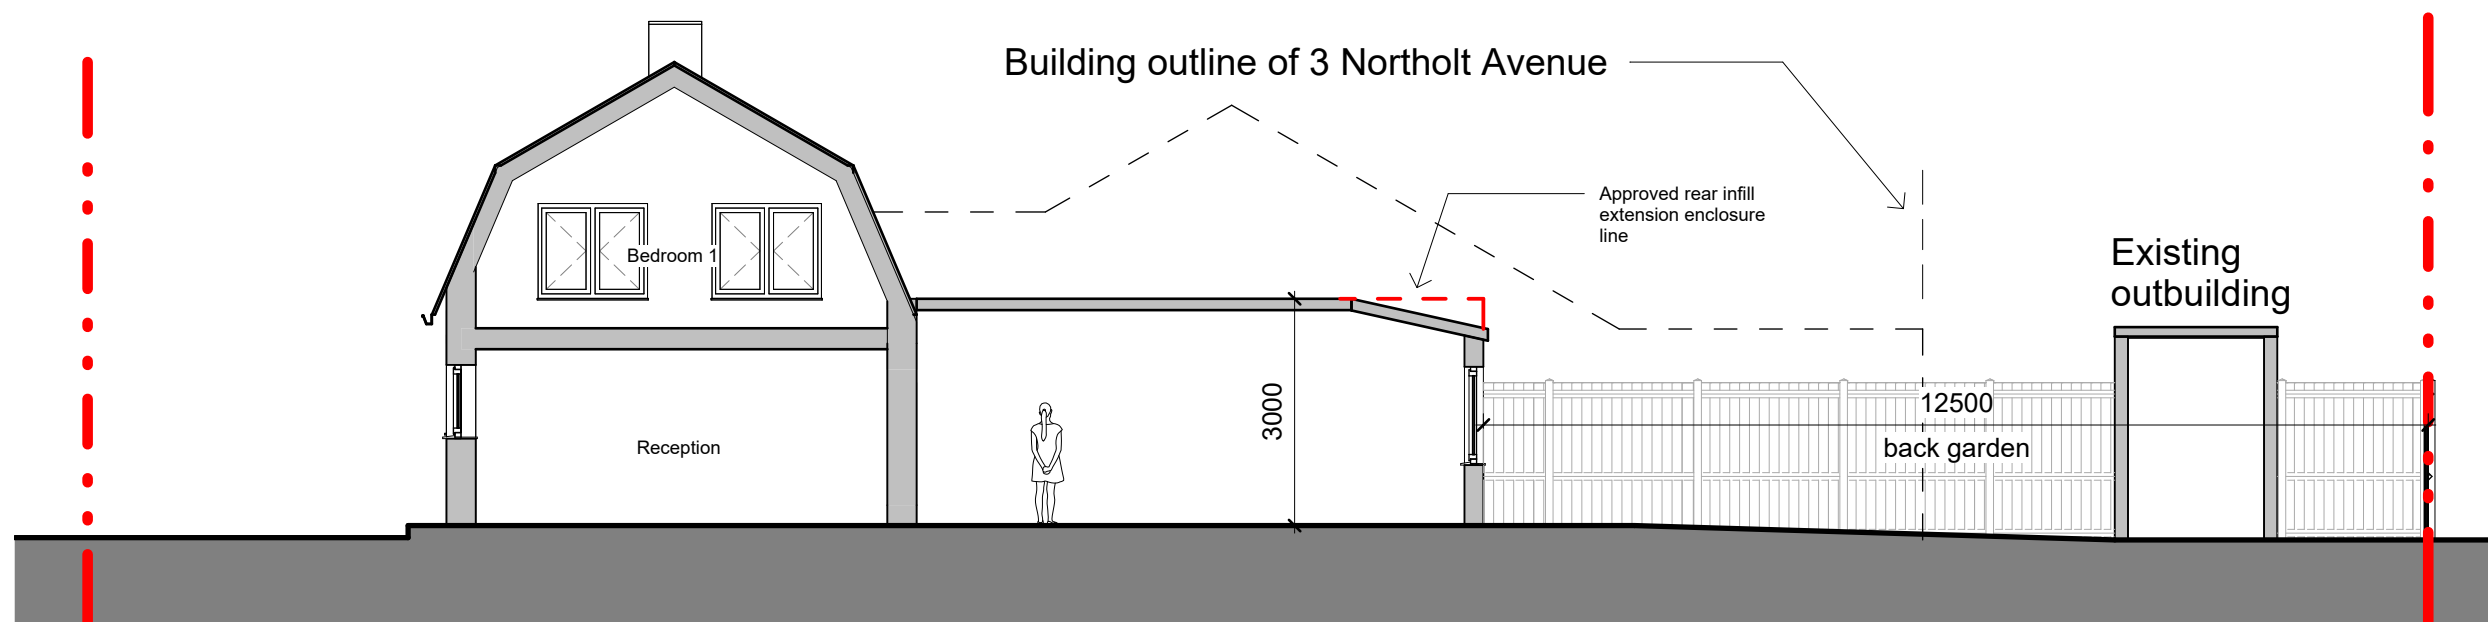


2 Proposed Section
1 : 100

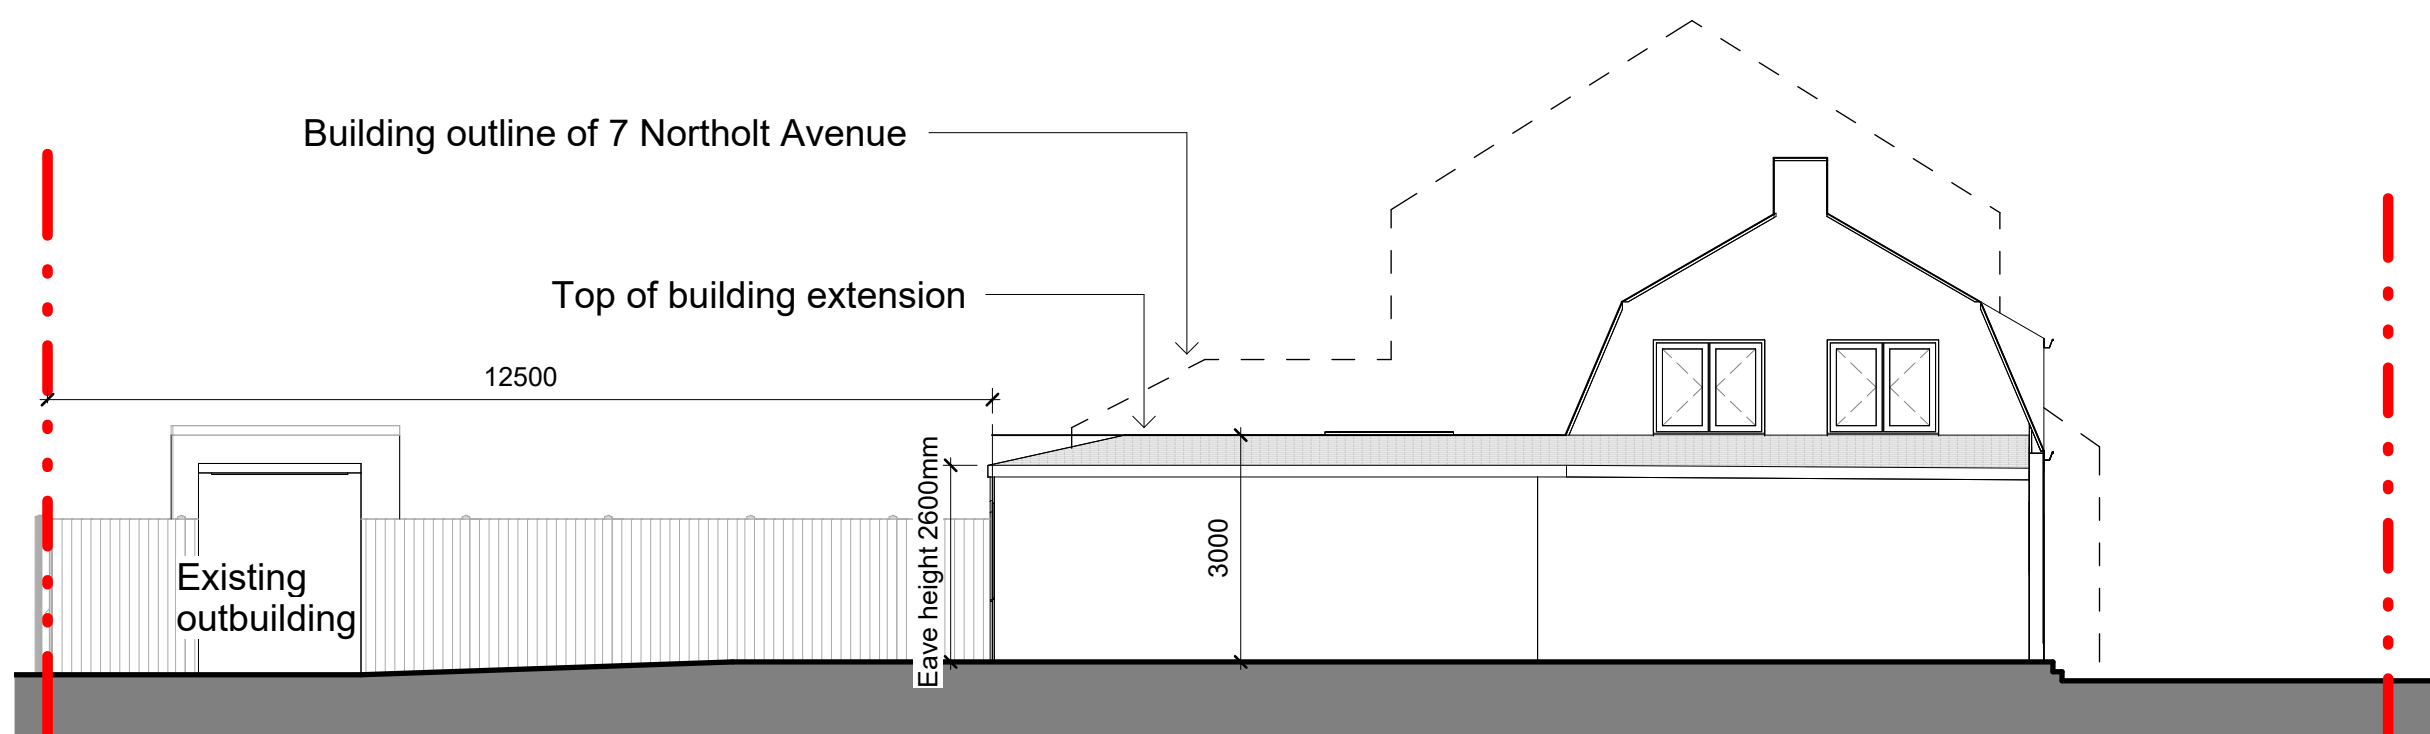

3 Proposed West Elevation
1 : 100

Note:
All proposed materials to match existing materials.
All new doors/windows to match existing.
All existing fencing to be maintained

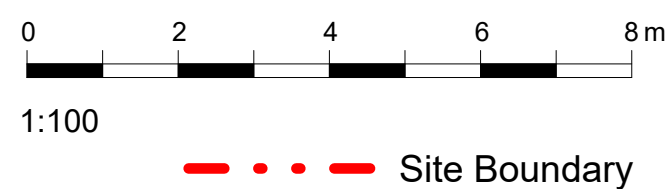

NOTE 1 : All proposed rooflight, doors and windows sizes subject to final onsite measurements by chosen contractor.
NOTE 2 : Total area of ground covered by the extension would not exceed 50% of the total area of the curtilage.
NOTE 3 : Not for construction, Report any discrepancies before starting work. Not liability is taken for deviations or unreported variations found before or during the work.
NOTE 4 : All existing site, building information have been compiled from different sources. All dimensions to be checked on site.

<div>Victoria + Partners</div> <div>victoriaandpartners.co.uk</div> <div>victoriaandpartners@gmail.com</div> <div>COPY RIGHT RESERVED</div>			<div>V+P</div>	PROJECT		CLIENT		
5 Northolt Avenue, Ruislip, HA4 6SS		Matthew Yau						
		Date March 2025		Project number 8001	Scale (@ A2) 1 : 100			
CODE	STATUS	PURPOSE OF ISSUE For Planning application Only	SHEET	Proposed Elevations - Building Scale			Drawing number A601	REV