

**NOTES RELATING TO THIS DRAWING**


ALL DIMENSIONS ARE TO BE CHECKED ON SITE PRIOR TO COMMENCEMENT OF ANY WORKS, AND ANY DISCREPANCIES REPORTED IMMEDIATELY TO THE ENGINEER.

THIS DRAWING IS TO BE READ IN CONJUNCTION WITH ALL OTHER DESIGN TEAM DETAILS AND SPECIFICATIONS.

DO NOT USE THIS DRAWING TO BUILD FROM WITHOUT IT BEING NOTED AS ISSUED FOR "CONSTRUCTION" IN THE TITLE PANEL BELOW.

| Rev. | Description           | By  | Chkd. | Date   |
|------|-----------------------|-----|-------|--------|
| P1   | ISSUE FOR INFORMATION | SPS | SPS   | APR 25 |

|                 |   |             |        |
|-----------------|---|-------------|--------|
| Title:          | ISSUE FOR INFORMATION                     |             |        |
| Client:         |   |             |        |
| Project:        | 52 MERTON AVENUE,<br>HILLINGDON, UB10 9BN |             |        |
| Drawing:        | SITE AND LOCATION PLANS                   |             |        |
| Drawn:          | SS  | Chkd:       | SS     |
| Drawing Status: | PLANNING ISSUE                            | Rev.        | P1     |
| Scale:          | Noted @ A3                                | Date        | APR 25 |
| Job No.         | PSD/2025/668                              | Drawing No. | A03    |

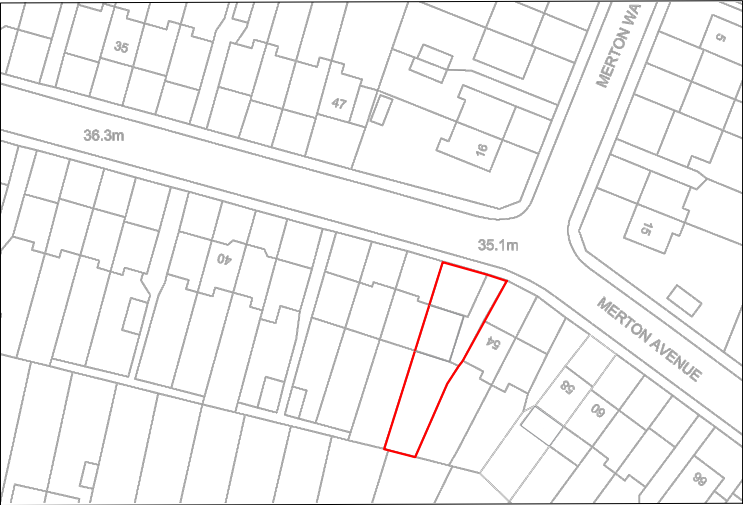

**LOCATION PLAN**  
Scale 1:1250



**SITE PLAN**  
Scale 1:500

