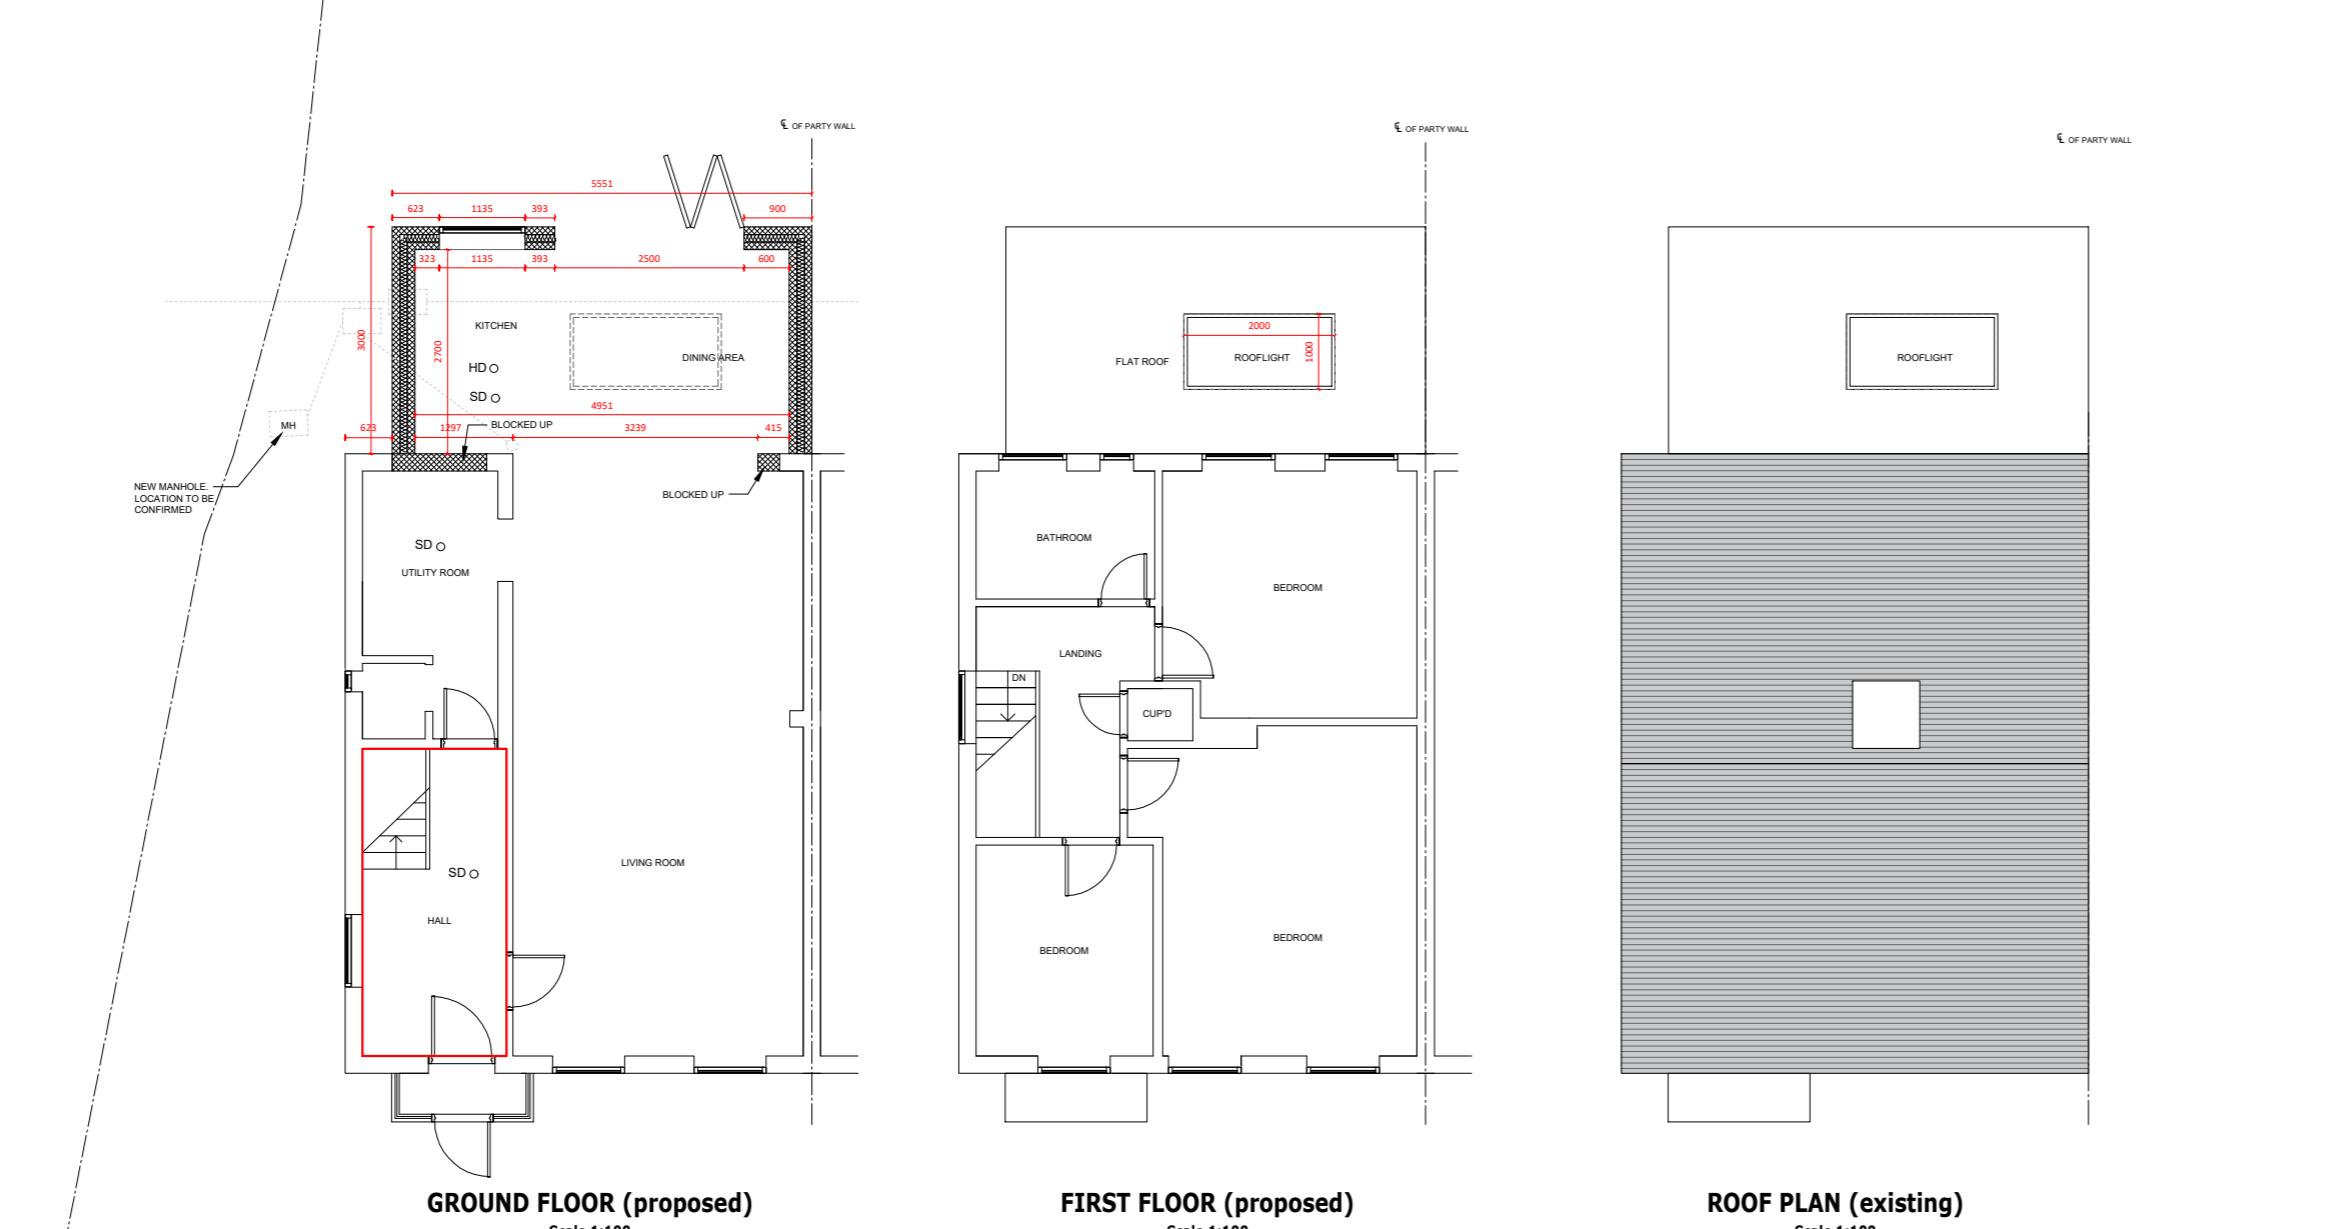


**NOTES RELATING TO THIS DRAWING**

ALL DIMENSIONS ARE TO BE CHECKED ON SITE PRIOR TO COMMENCEMENT OF ANY WORKS, AND ANY DISCREPANCIES REPORTED IMMEDIATELY TO THE ARCHITECT/DESIGNER.

THIS DRAWING IS TO BE READ IN CONJUNCTION WITH ALL OTHER DESIGN TEAM DETAILS AND SPECIFICATIONS.


DO NOT SCALE FROM DRAWINGS, EXCEPT FOR THE PURPOSES OF PLANNING ASSESSMENT.


**GROUND FLOOR (proposed)**  
 Scale 1:100

**FIRST FLOOR (proposed)**  
 Scale 1:100

**ROOF PLAN (existing)**  
 Scale 1:100

**FRONT ELEVATION (proposed)**  
 Scale 1:100

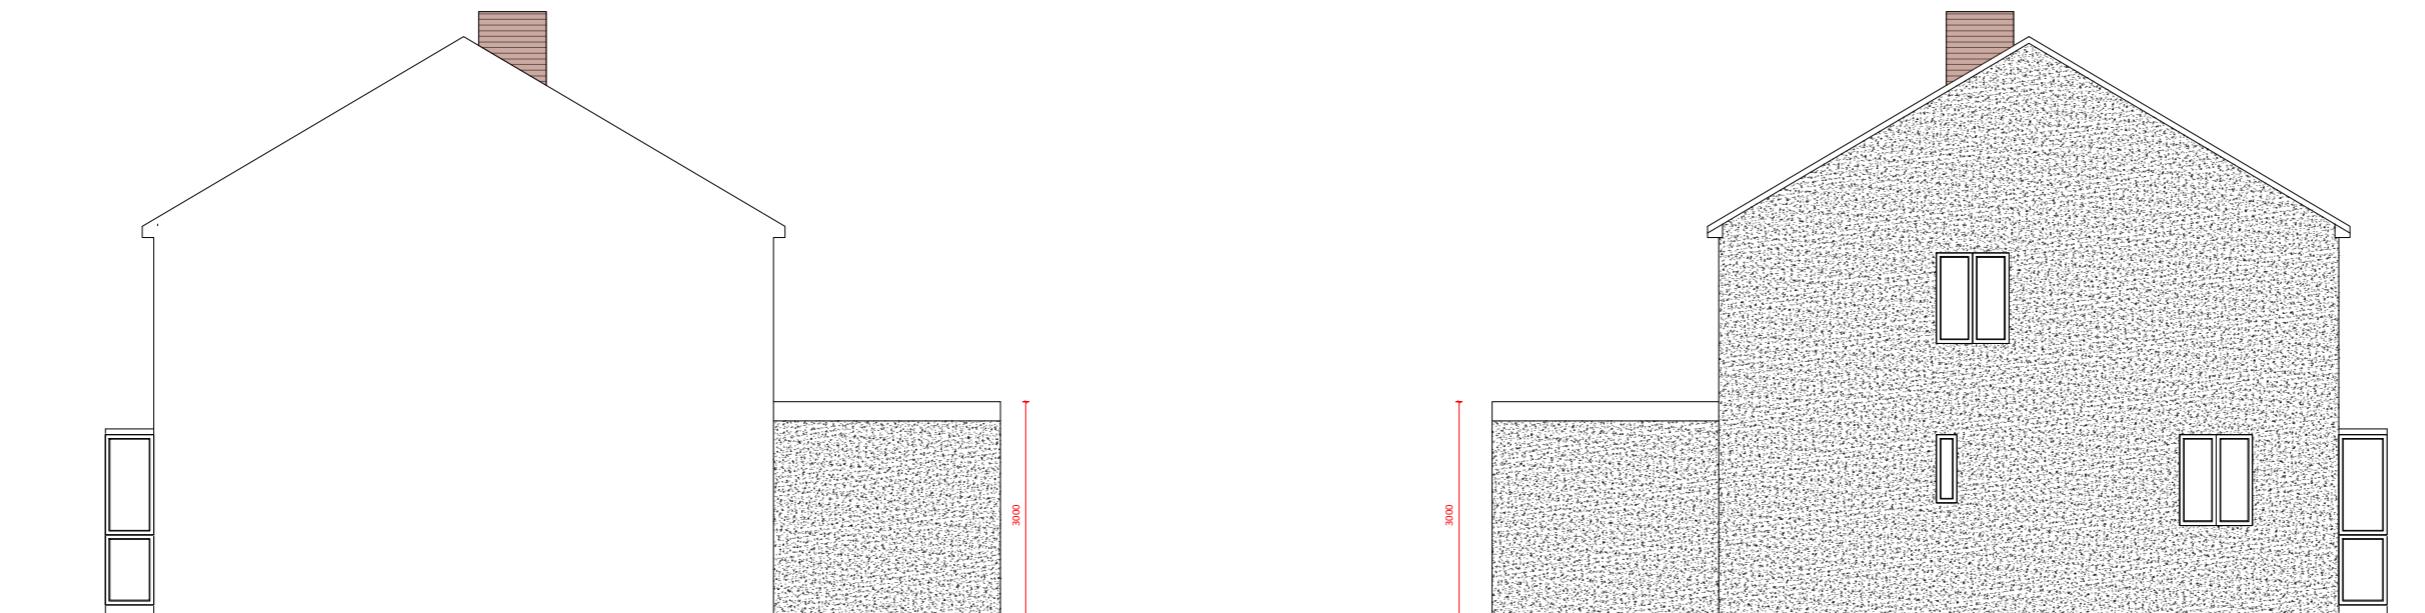**REAR ELEVATION (proposed)**  
 Scale 1:100

**SIDE ELEVATION 1 (proposed)**  
 Scale 1:100


Rev.	Description	By	Chkd.	Date
P1	ISSUE FOR INFORMATION	SS	SS	APR 25
Title: ISSUE FOR INFORMATION				
Client:				
Project: 52 MERTON AVENUE, HILLINGDON, UB10 9BN				
Drawing: PROPOSED PLANS AND ELEVATIONS				
Drawn:	SS	Chkd:	SS	
Drawing Status:	PLANNING ISSUE	Rev.	P1	
Scale:	Noted @ A2	Date	APR 25	
Job No.	PSD/2025/668	Drawing No.	A02	