



Ground Floor Plan
1:50

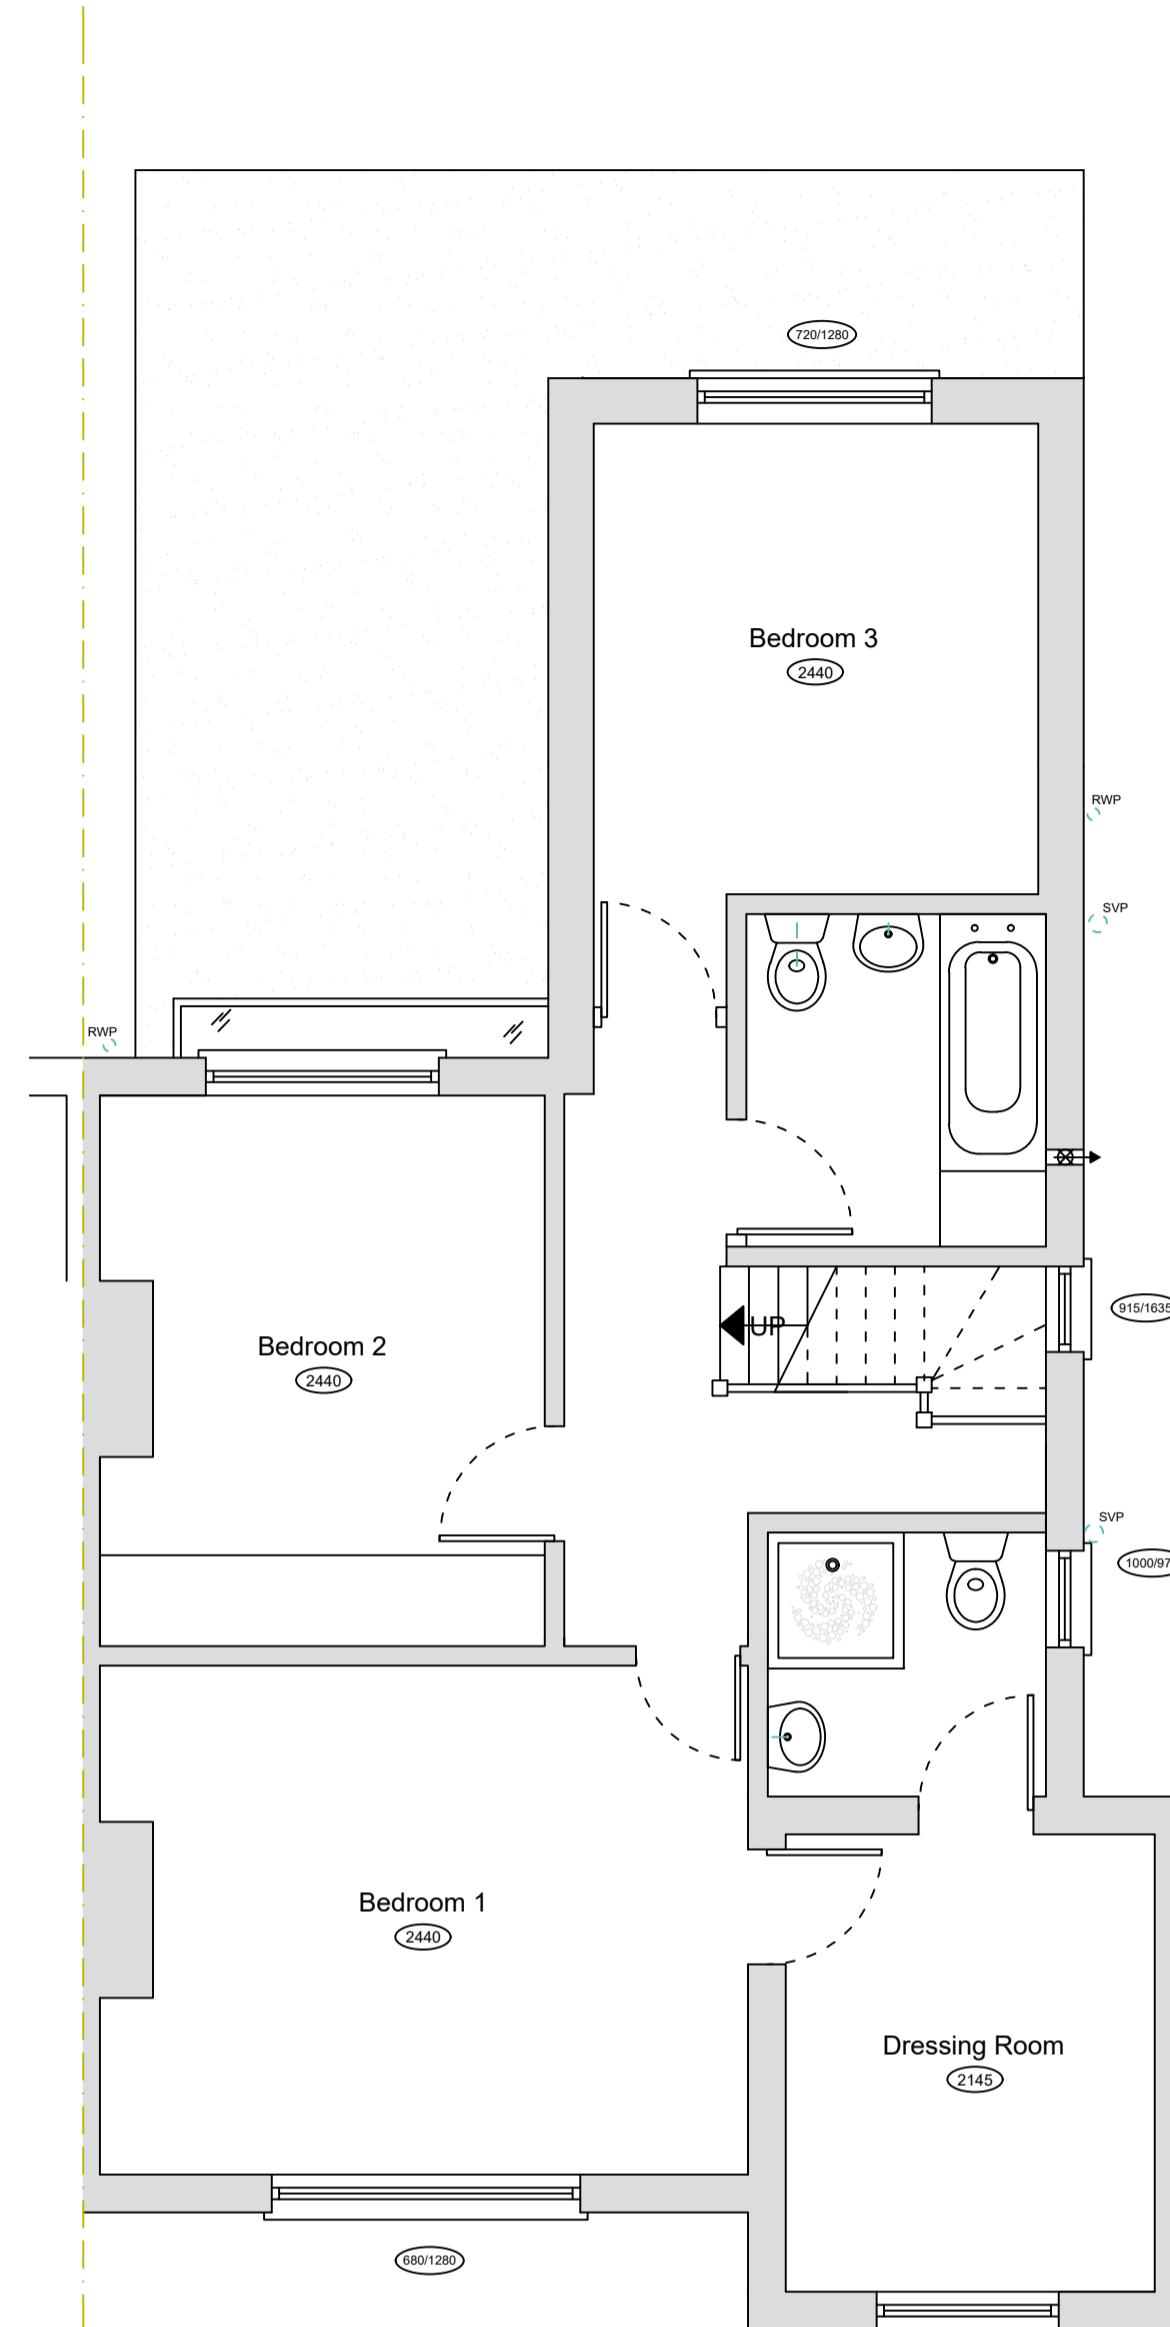

First Floor Plan
1:50

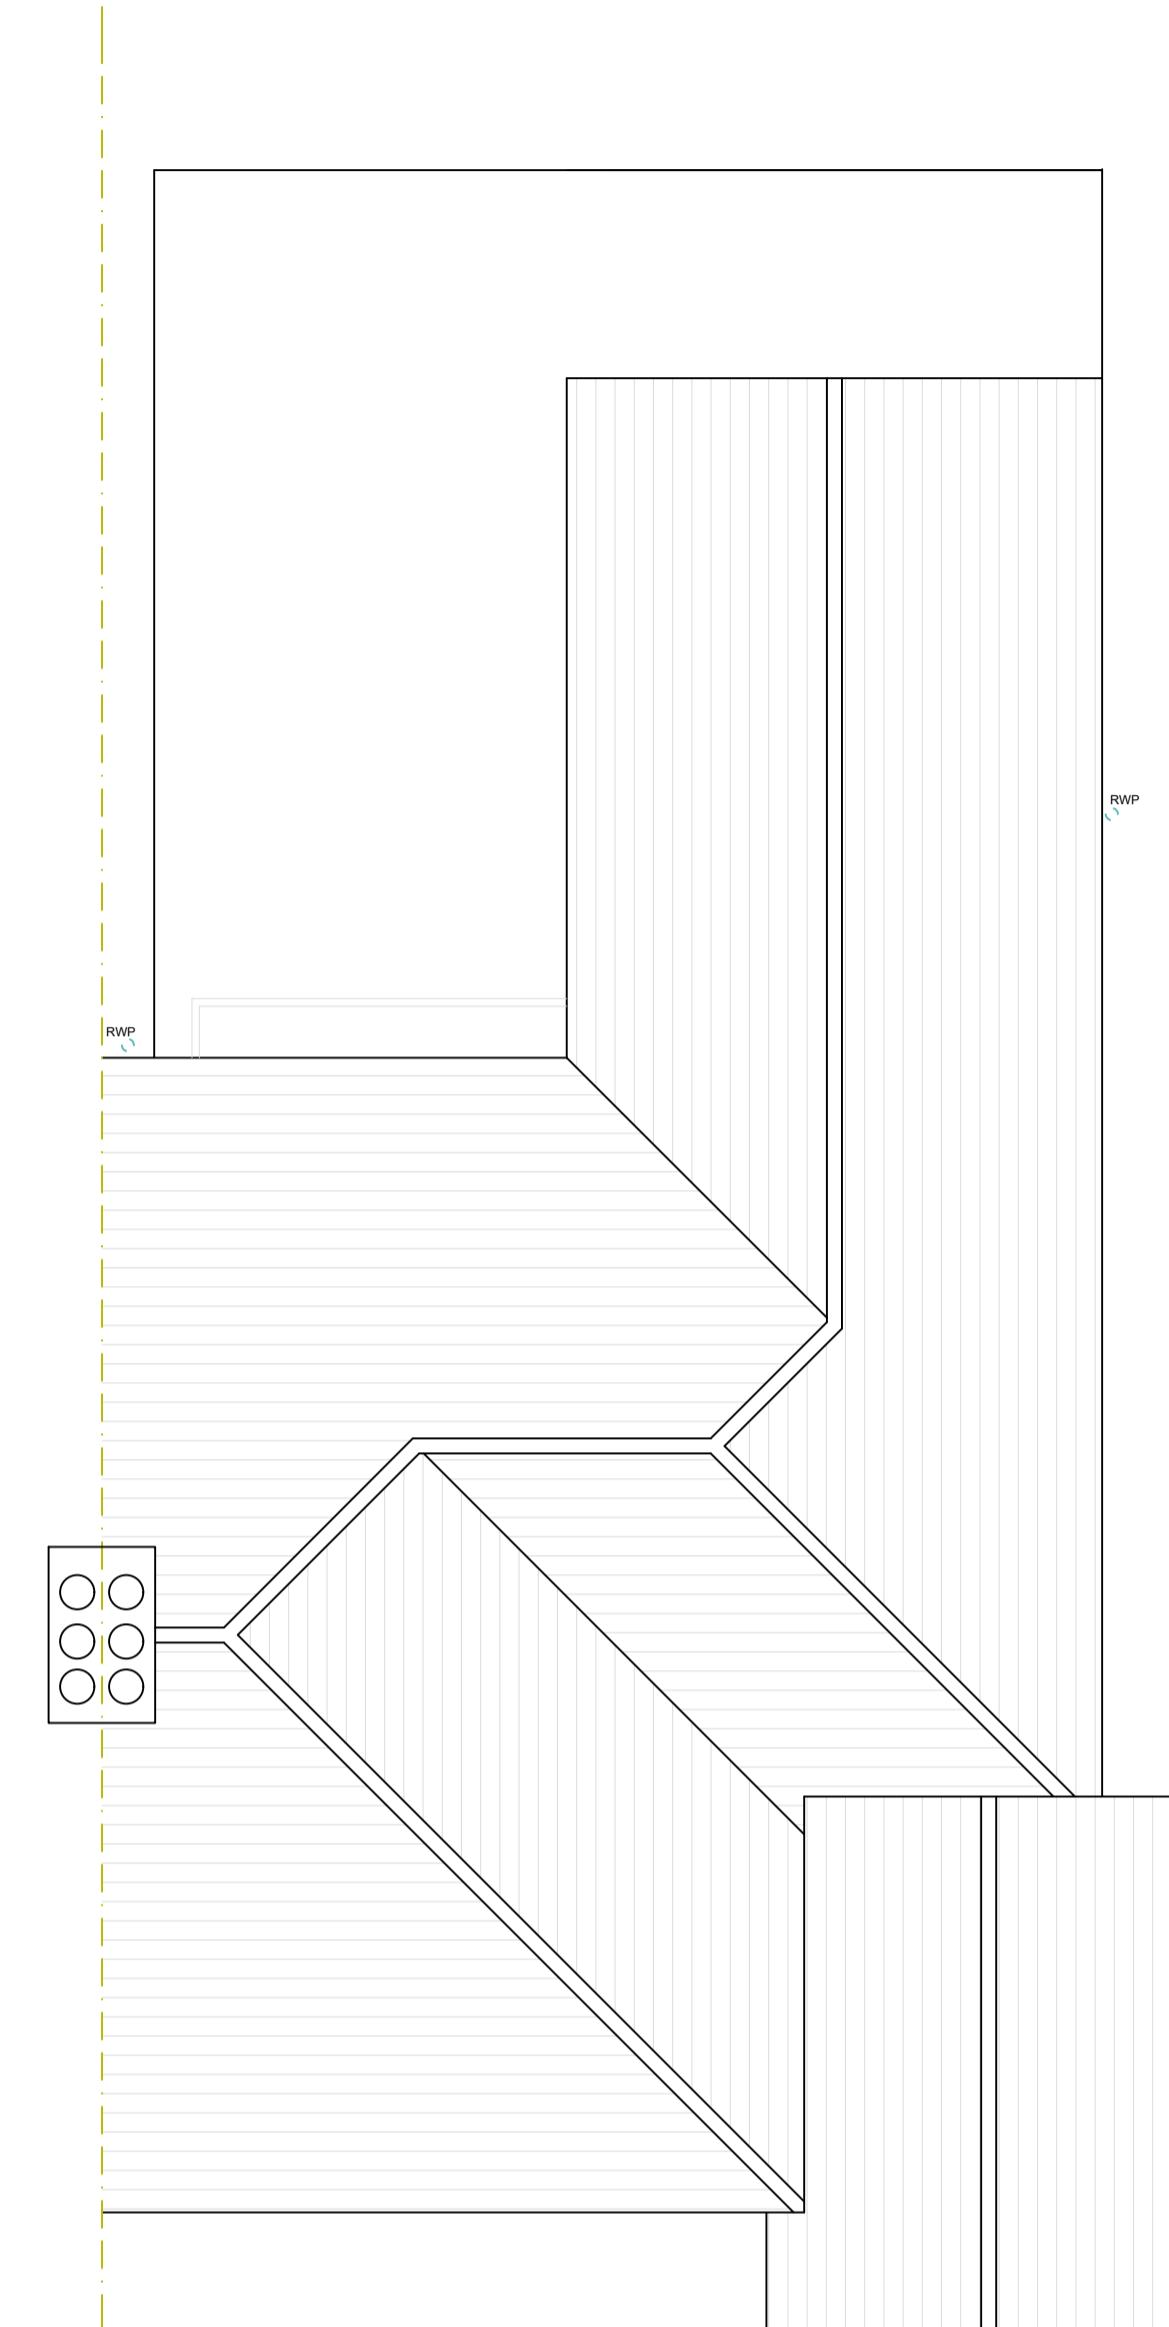

Roof Plan
1:50



NOTES GENERAL

- Work to figured dimensions and relative position only, confirm to designer
- This drawing is to be read in conjunction with all relevant drawings, detailed specifications where applicable and all associated drawings in this series (if any)
- Any discrepancy on this drawing is to be reported immediately to Oakman Architecture Ltd for clarification
- The contractor is responsible for all temporary works and for the stability of the works in progress

KEY

- No Head Height
- No/No Window Cill Height / Window Head Height

0m 10m 20m 30m 40m 50m 60m 70m 80m 90m 100m

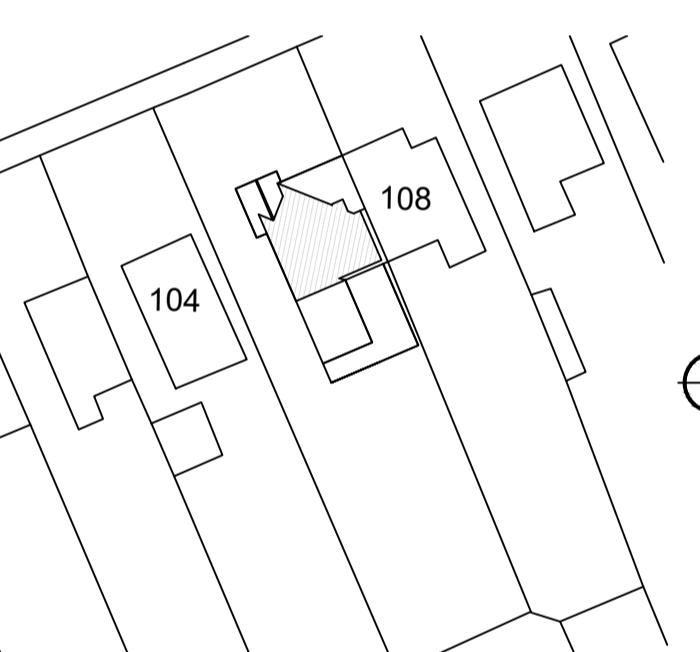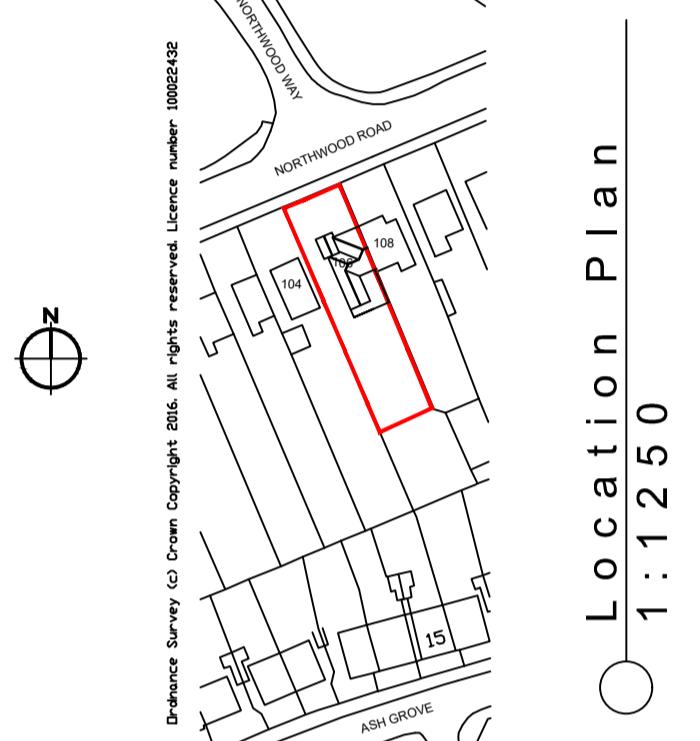


Block Plan
1:500
0m 5m 10m 15m 20m 25m


EXISTING




Front Elevation
1:100

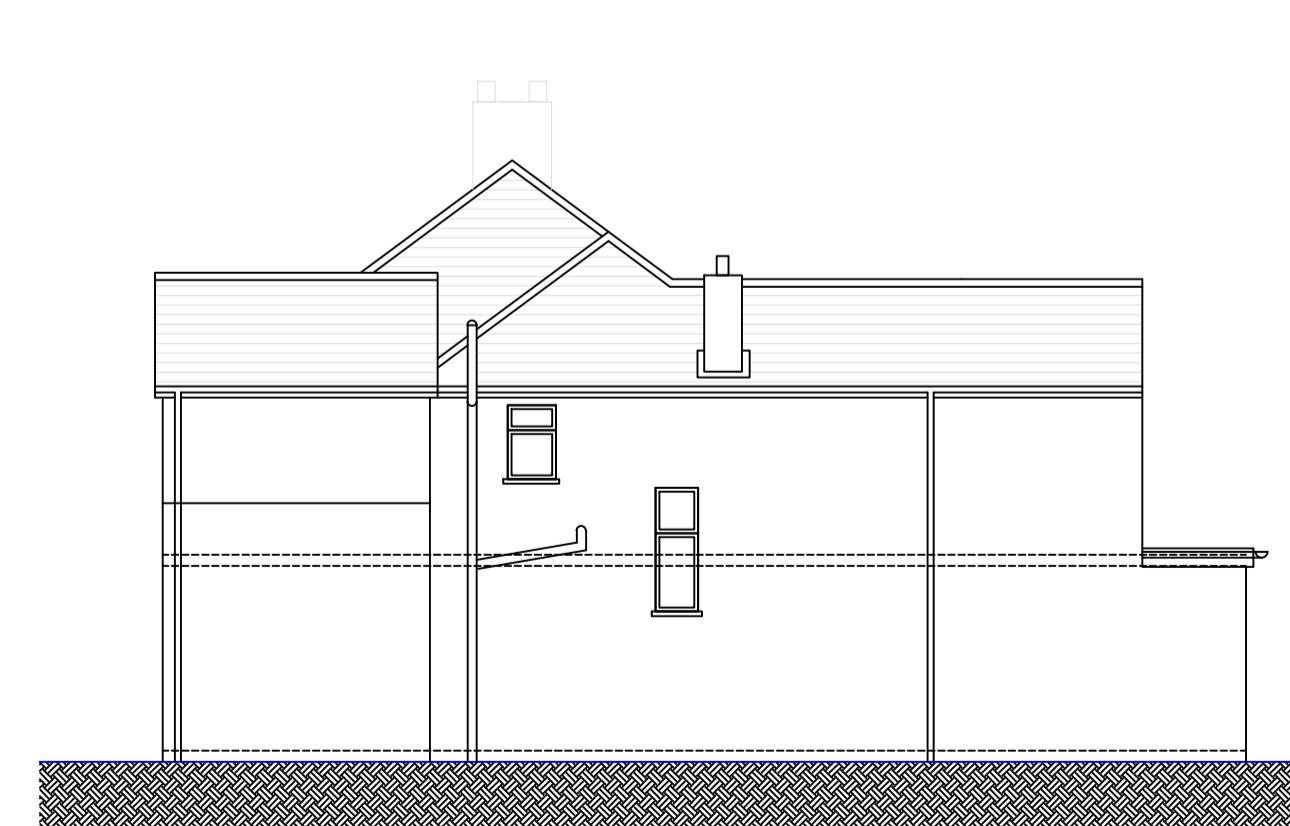

Side Elevation
1:100

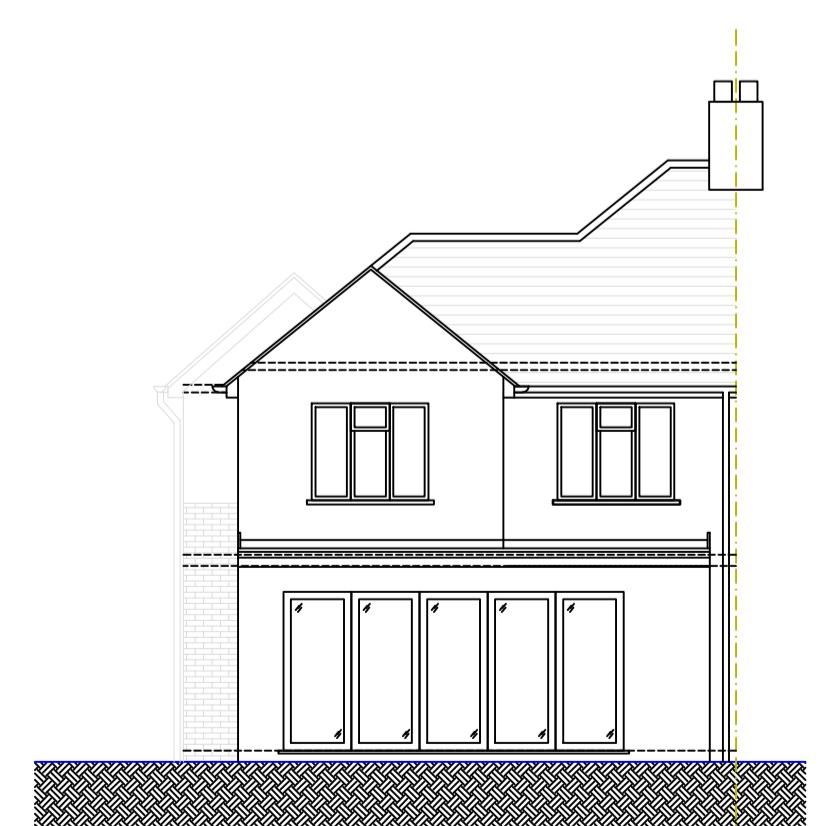

Rear Elevation
1:100

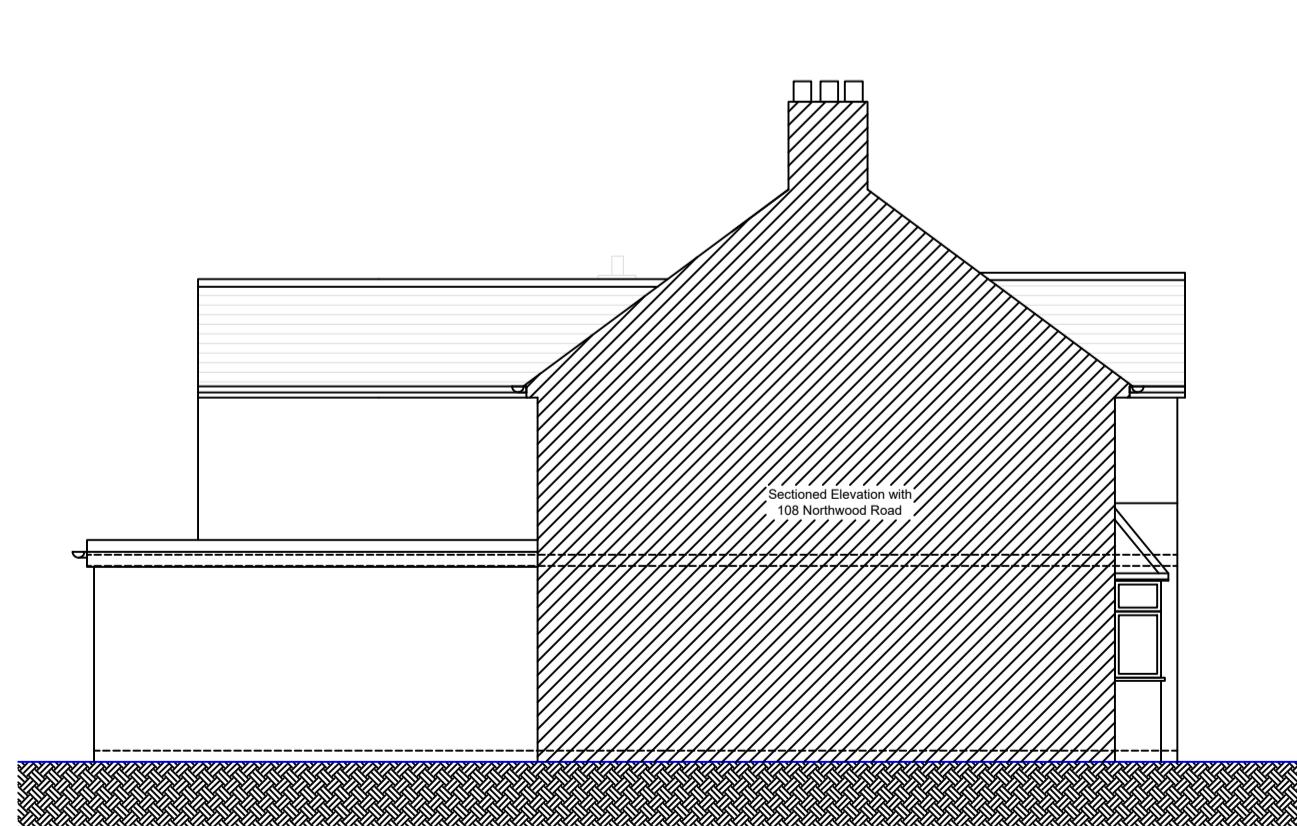

Sectioned Side Elevation
1:100

Client: Mr Darren Miller

Project address:
106 Northwood Road,
Harefield,
UB9 6PS

Planning Application
Existing Ground and First Floor Plans, Roof Plan, Elevations & Location and Block Plans

OAKMAN ARCHITECTURE.

ARCHITECTURE SURVEYING CONSULTANCY PROJECT MANAGEMENT CDM

© 7 Denham Way,
Denham
UB9 5AX
© m: 07787 197752 e:
benjamin@oakmantd.com
www.oakmantd.com

Date: 21.02.23 Drawn: BJS Checked: Approved: Designer:

Project No: 2307 Rev. No: Scales: 1:50 & 1:100 @A1 Dwg. No: 001