


Front Elevation

0 1 2 3 4 5
metres 1:100 scale


Rear Elevation

0 1 2 3 4 5
metres 1:100 scale

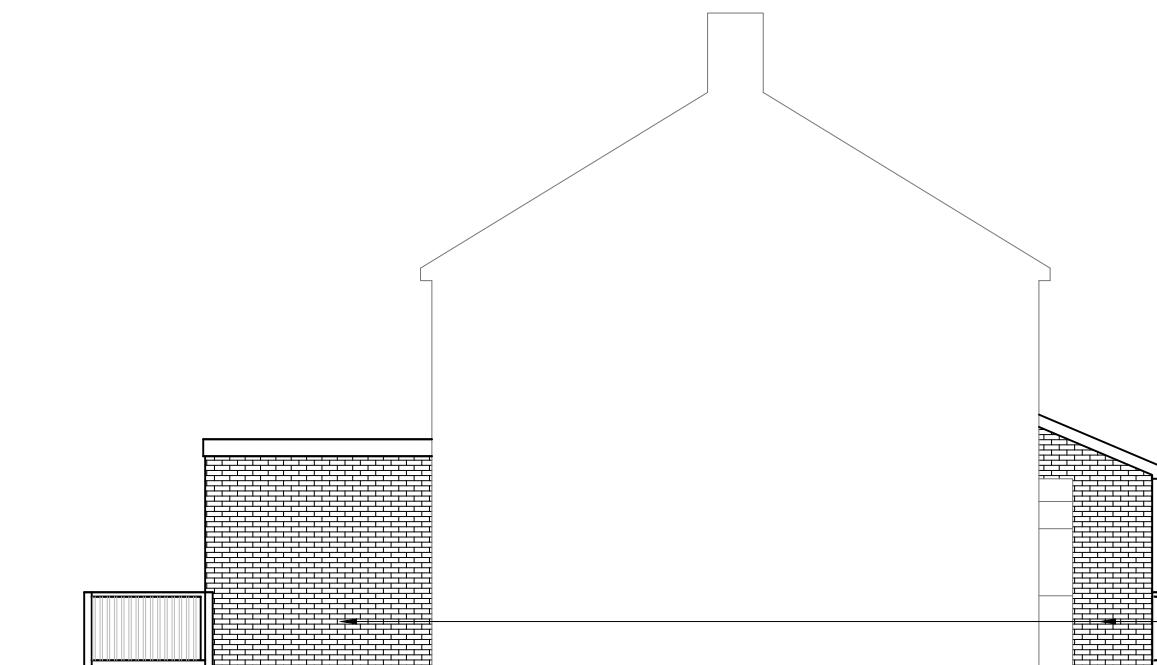

Side Elevation

0 1 2 3 4 5
metres 1:100 scale

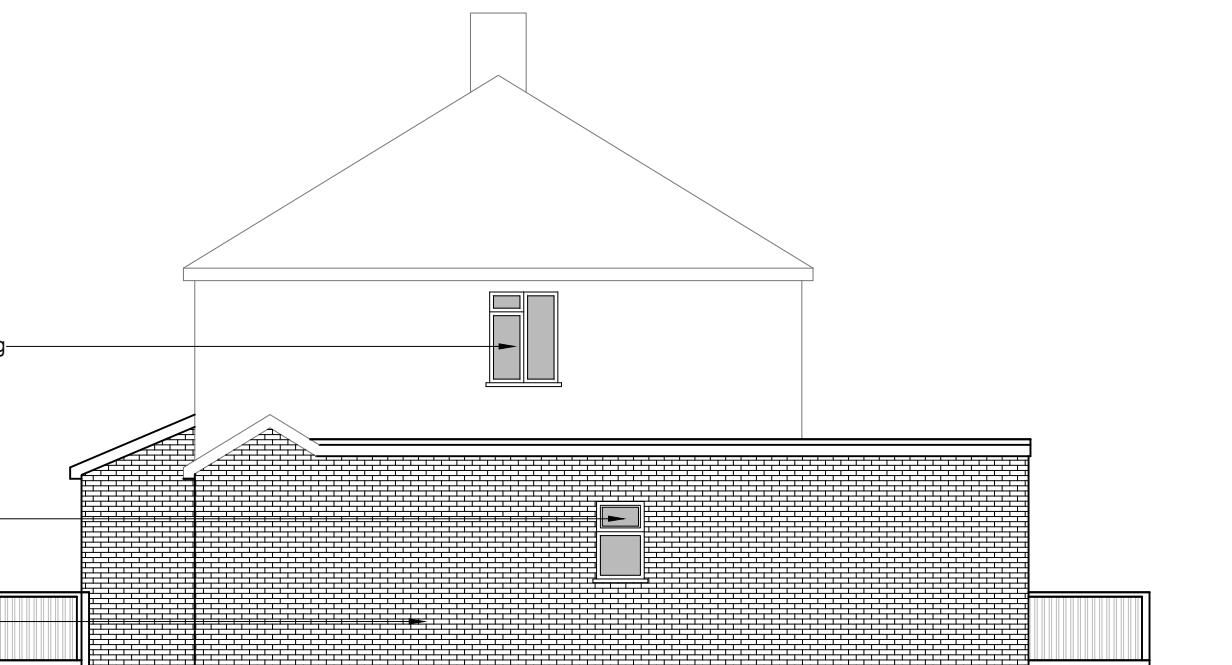

Side Elevation

0 1 2 3 4 5
metres 1:100 scale

NOTE:

ANY WINDOW INSERTED ON WALL OR ROOF SLOPE FORMING A SIDE ELEVATION OF THE DWELLING SHALL BE:

1. OBSECURE P GLAZED
2. NON- OPENING UNLESS THE PARTS OF THE WINDOW WHICH CAN BE OPENED ARE MORE THAN 1.7 METERS ABOVE THE FLOOR OF THE ROOM IN WHICH THE WINDOW IS INSTALLED.
3. ROOF WINDOW WILL NOT PROTRUDE MORE THAN 150MM




Dimensions to be verified on site
DO NOT SCALE FROM THIS DRAWING.
Any areas indicated on this drawing are for guidance only.
No responsibility is taken for their accuracy.

This drawing is the property of **V-DESIGN CAD Services Ltd**. Copyright is reserved by them and the drawing is issued on the condition that it is not copied, reproduced, retained or disclosed to any unauthorized person, either wholly or in part without the consent in writing of **V-DESIGN CAD Services Ltd**.
Email: vishal.p@vdesigncad.co.uk Mobile: 07971083395

Rev A Date 14/06/23 Comments Width reduction to 3.7 meters from 4.1 meters

Site Address:	Title:			Drawn By: JM
301, West End Road, Ruislip, HA4 6QS	Proposed Elevations			Job Ref: 22131
				Date: June 2023
Scale: 1:100	Paper Size: A2	Drawing No. PL - 04 Rev A		

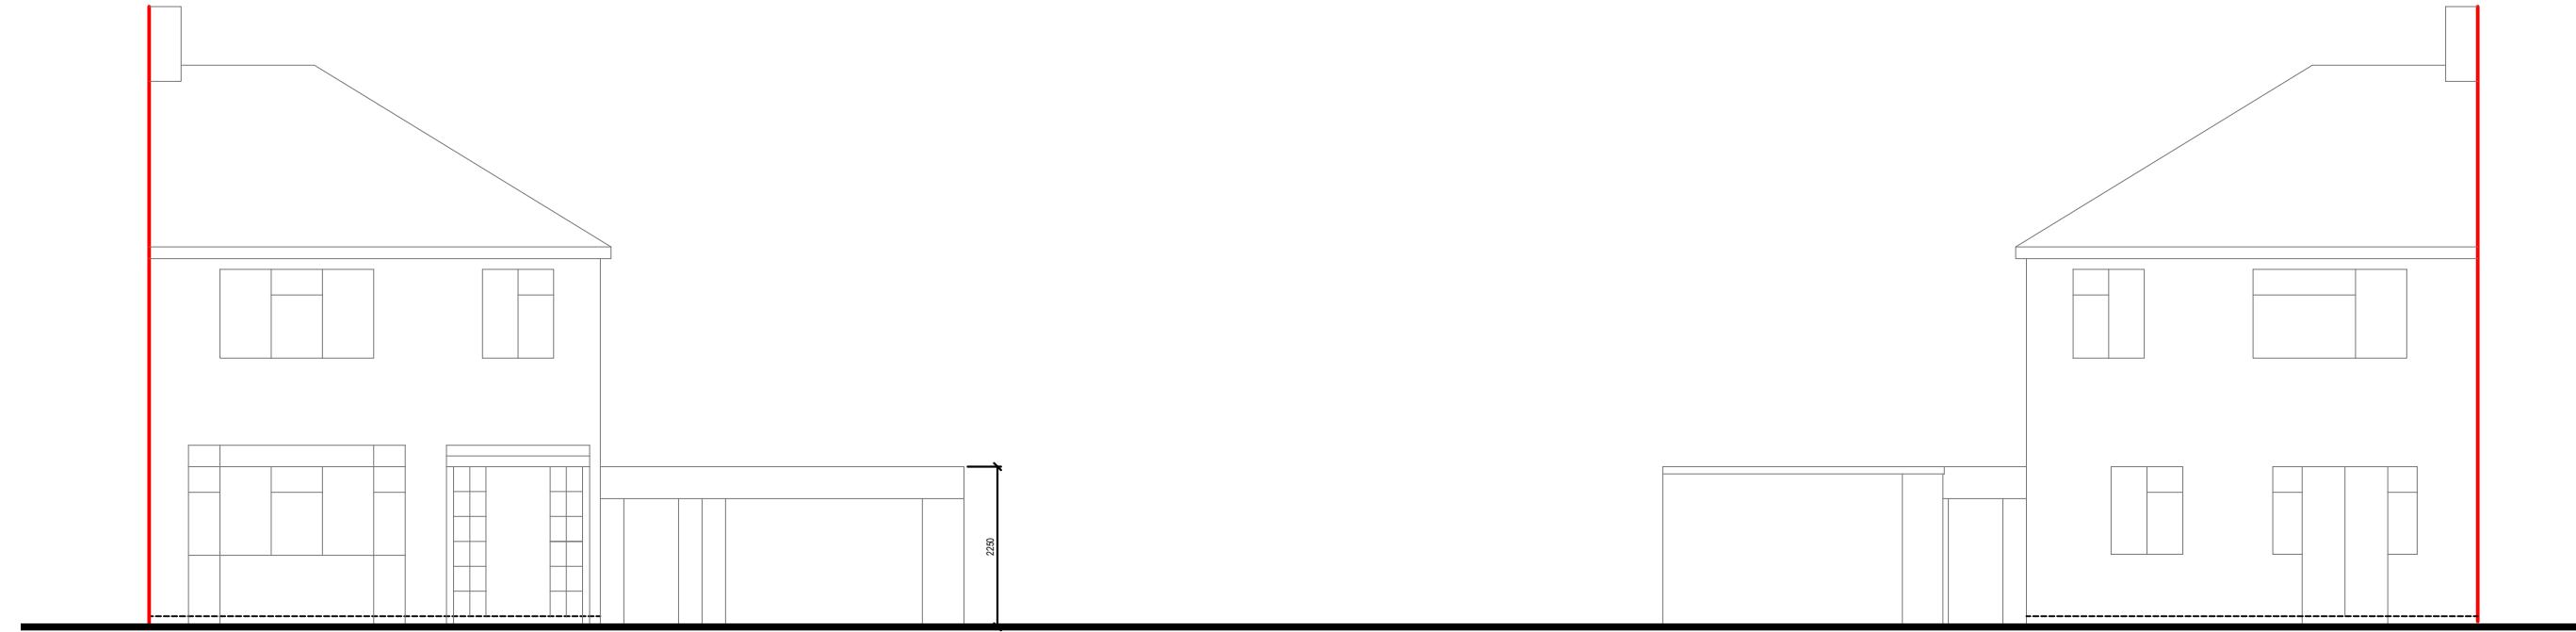


Front Elevation

0 1 2 3 4 5
metres 1:100 scale

Rear Elevation

0 1 2 3 4 5
metres 1:100 scale

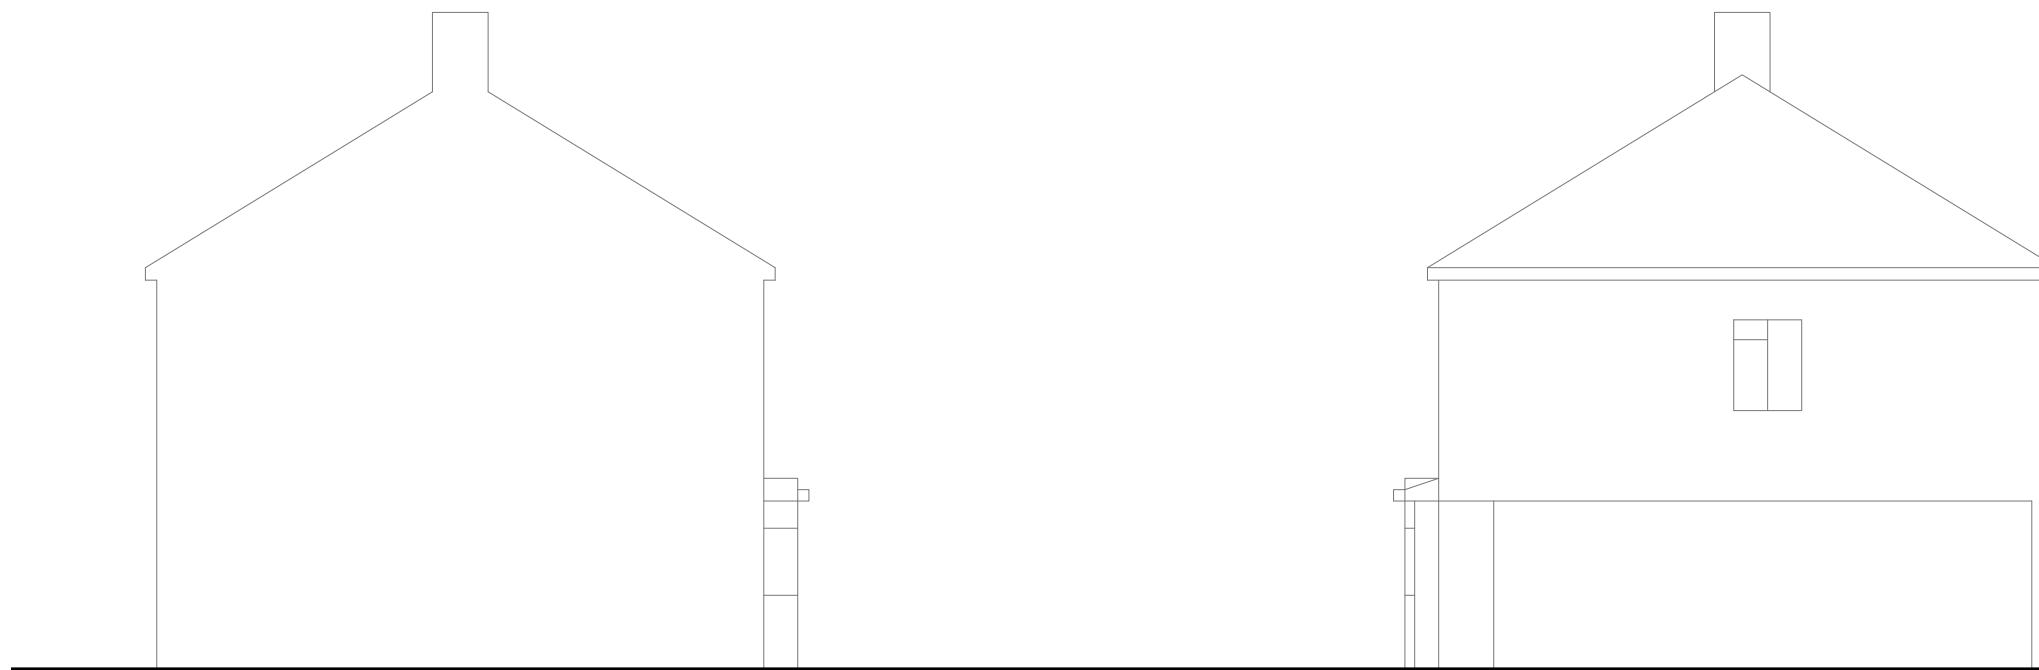

Side Elevation

0 1 2 3 4 5
metres 1:100 scale

Side Elevation

0 1 2 3 4 5
metres 1:100 scale




Rev Date Comments



Dimensions to be verified on site.
DO NOT SCALE FROM THIS DRAWING.
Any areas indicated on this drawing are for guidance only.
No responsibility is taken for their accuracy.

This drawing is the property of **V-DESIGN CAD Services Ltd**. Copyright is reserved by them and the drawing is issued on the condition that it is not copied, reproduced, retained or disclosed to any unauthorized person, either wholly or in part without the consent in writing of **V-DESIGN CAD Services Ltd**.
Email: vishal.p@vdesigncad.co.uk Mobile: 07971083395

Site Address:	Title:			Drawn By:	JM
301, West End Road, Ruislip, HA4 6QS	Existing Elevations			Job Ref:	22131
Scale:	1:100	Paper Size:	A3	Date:	Jan 2023
				Drawing No.	PL - 03

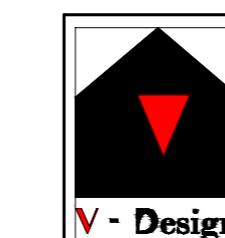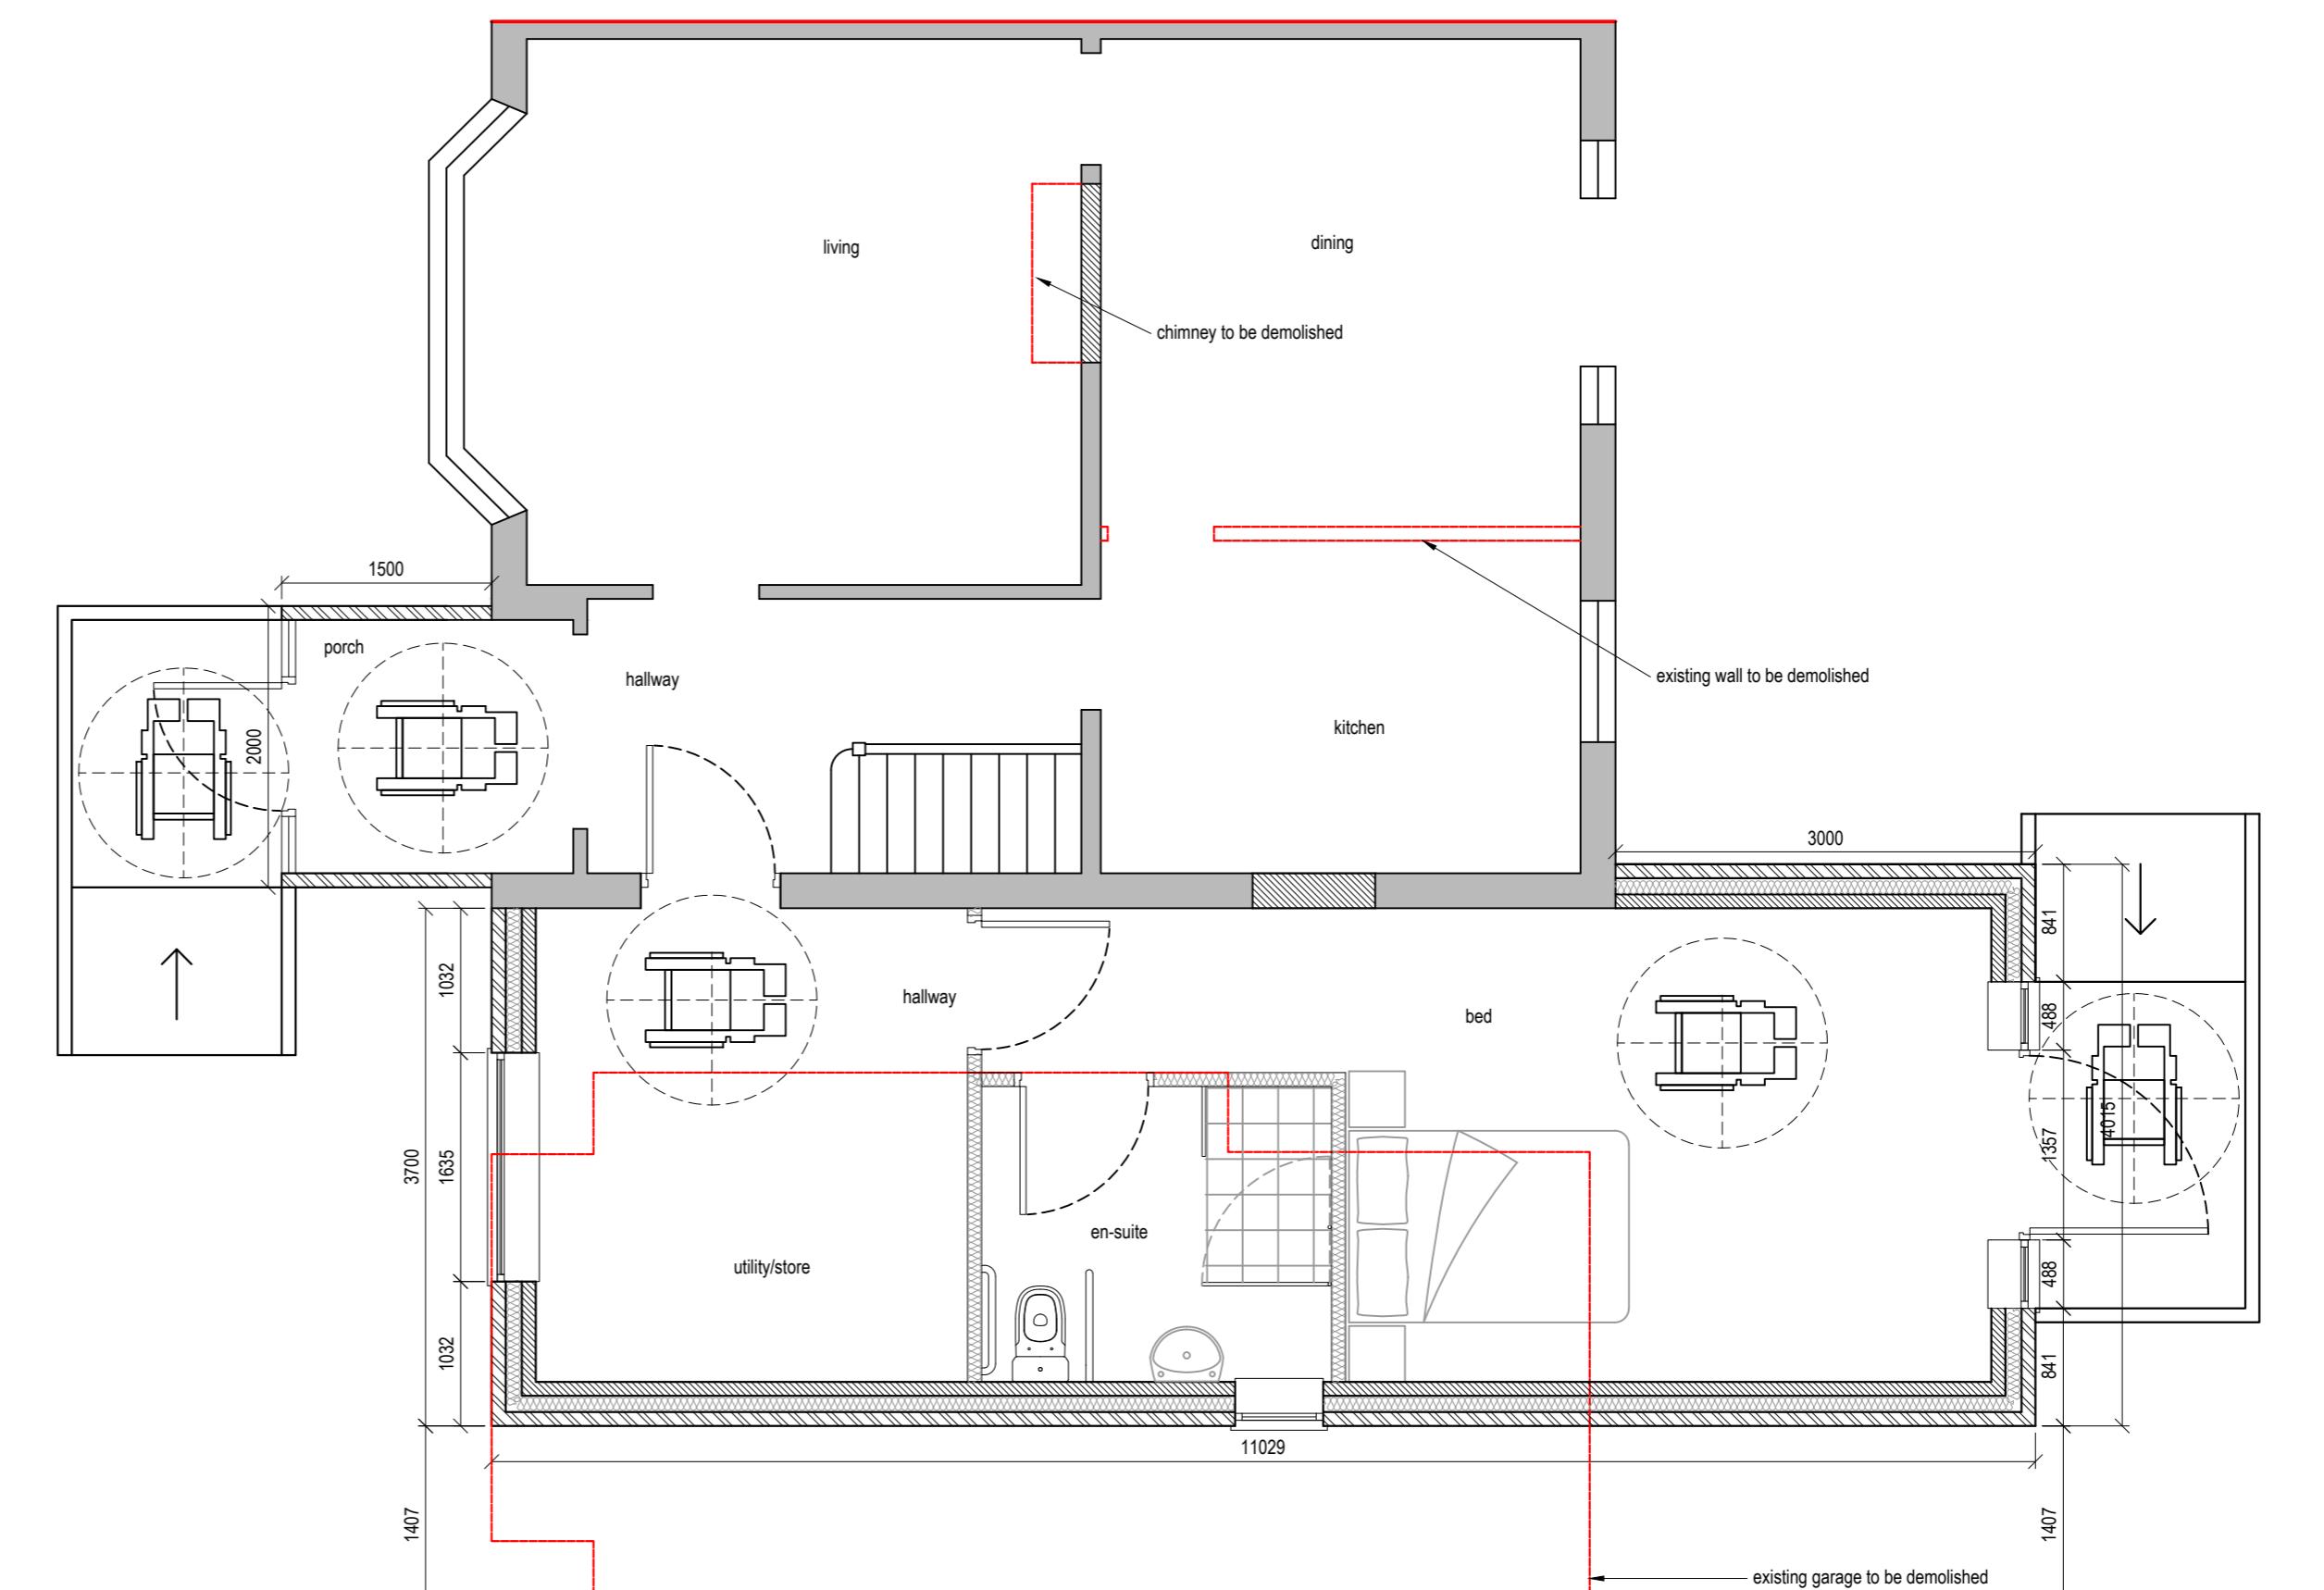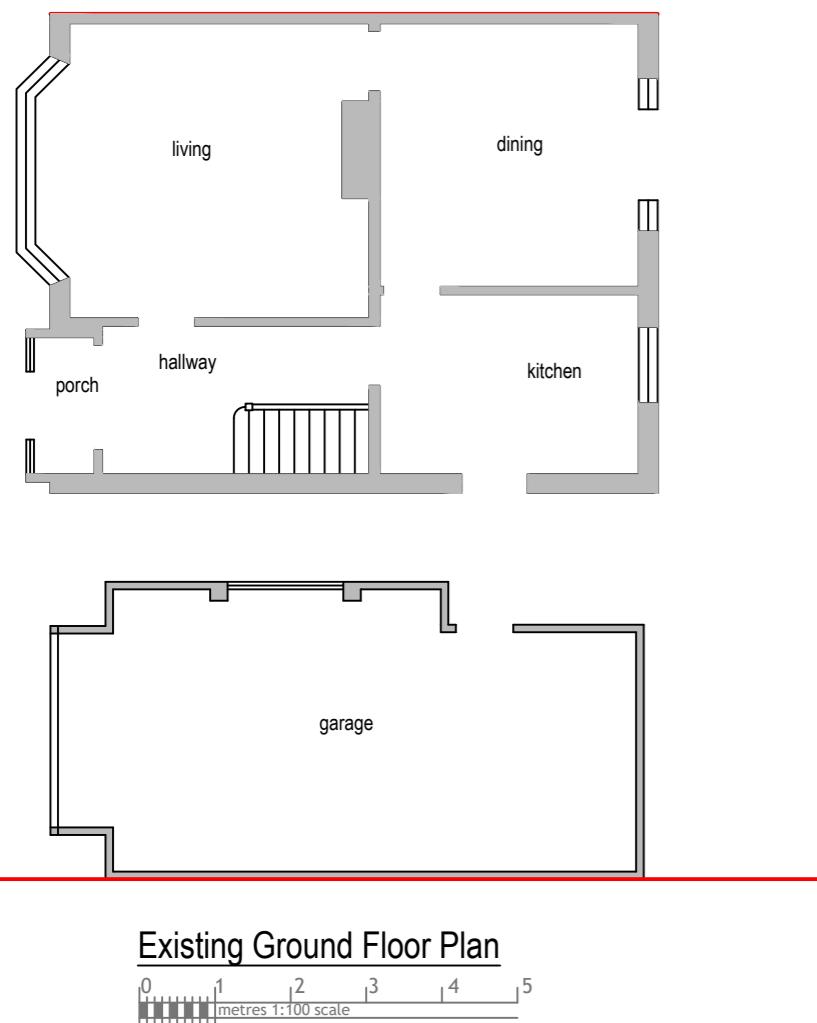

Dimensions to be verified on site.
DO NOT SCALE FROM THIS DRAWING.
Any areas indicated on this drawing are for guidance only.
No responsibility is taken for their accuracy.

This drawing is the property of V-DESIGN CAD Services
Ltd. Copying or distribution of this drawing is illegal
on the condition that it is not copied, reproduced, related or
disclosed to any unauthorized person, either wholly or in part
without the consent in writing of V-DESIGN CAD Services
Ltd.
Email: vishal.p@vdesigncad.co.uk Mobile: 07971083395

Rev A Date 14/06/23 Comments Width reduction to 3.7 meters from 4.1 meters

Drawn By: JM	Job Ref: 22131
Date: June 2023	
Drawing No. PL - 02 Rev A	
Site Address: 301, West End Road, Ruislip, HA4 6QS	Title: Existing & Proposed Ground Floor Plan
Scale: 1:50, 1:100	Paper Size: A2



Rev A Date 14/06/23 Comments Width reduction to 3.7 meters from 4.1 meters



Dimensions to be verified on site.
DO NOT SCALE FROM THIS DRAWING.
Any areas indicated on this drawing are for guidance only.
No responsibility is taken for their accuracy.

This drawing is the property of **V-DESIGN CAD Services Ltd**
Copyright © 2023. All rights reserved.
It is an offence that it is not copied, reproduced, retained or
disclosed to any unauthorized person, either wholly or in part
without the consent in writing of **V-DESIGN CAD Services Ltd**
Email: vishal.p@vdesigncad.co.uk Mobile: 07971083395

Site Address:

301, West End Road,
Ruislip,
HA4 6QS

Title:			Drawn By:
Block and Location Plans			Job Ref:
			22131
			Date: June 2023
			Drawing No. PL - 01 Rev A
Scale:	1:500, 1:1250	Paper Size:	A2

