

Front Elevation

0 1 2 3 4 5
metres 1:100 scale


Rear Elevation

0 1 2 3 4 5
metres 1:100 scale

NOTE:


ANY WINDOW INSERTED ON WALL OR ROOF SLOPE FORMING A SIDE ELEVATION OF THE DWELLING SHALL BE:

1. OBSECURE P GLAZED
2. NON- OPENING UNLESS THE PARTS OF THE WINDOW WHICH CAN BE OPENED ARE MORE THAN 1.7 METERS ABOVE THE FLOOR OF THE ROOM IN WHICH THE WINDOW IS INSTALLED.
3. ROOF WINDOW WILL NOT PROTRUDE MORE THAN 150MM

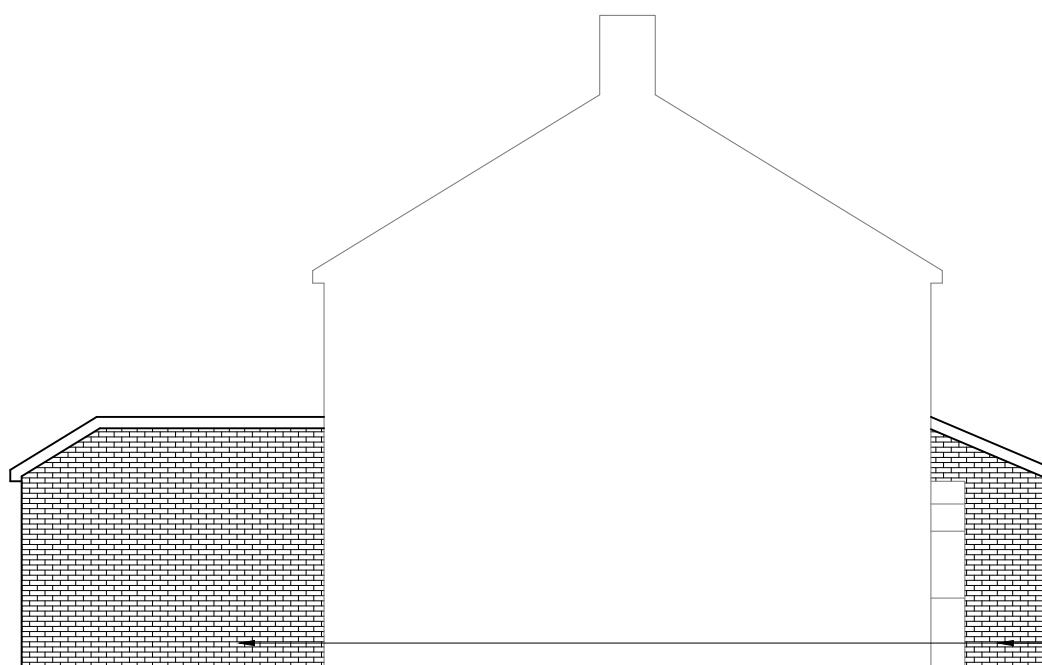

Side Elevation

0 1 2 3 4 5
metres 1:100 scale

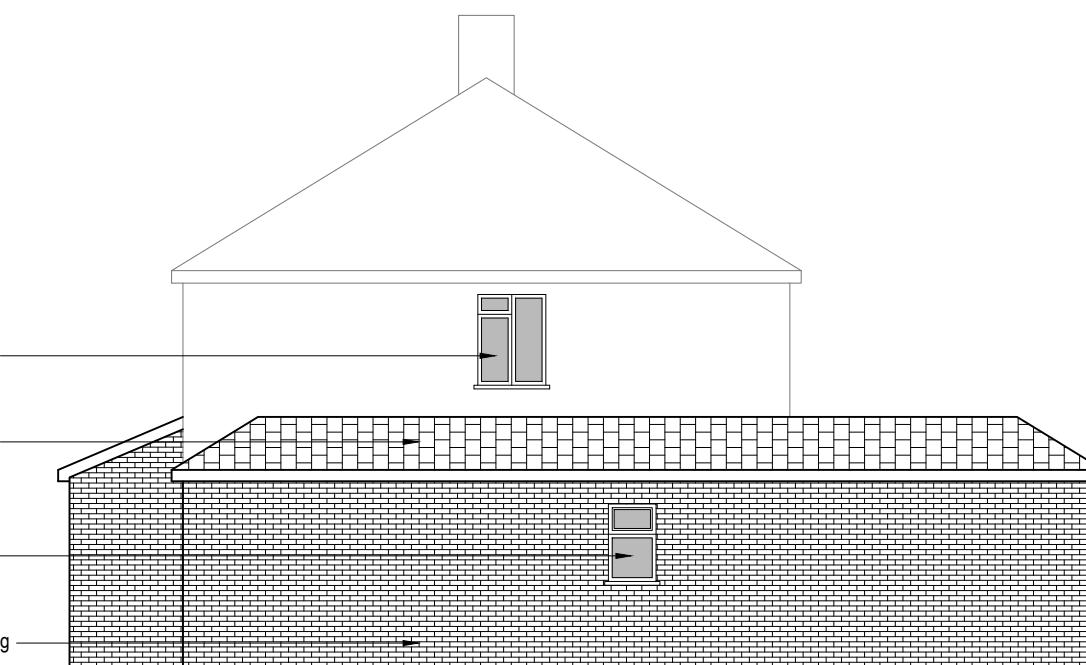

Side Elevation

0 1 2 3 4 5
metres 1:100 scale

Rev Date Comments



Dimensions to be verified on site
DO NOT SCALE FROM THIS DRAWING.
Any areas indicated on this drawing are for guidance only.
No responsibility is taken for their accuracy.

This drawing is the property of **V-DESIGN CAD Services Ltd**. Copyright is reserved by them and the drawing is issued on the condition that it is not copied, reproduced, retained or disclosed to any unauthorized person, either wholly or in part without the consent in writing of **V-DESIGN CAD Services Ltd**.
Email: vishal.p@vdesigncad.co.uk Mobile: 07971083395

Site Address:
301, West End Road,
Ruislip,
HA4 6QS

Title:
Proposed Elevations

Drawn By: MP
Job Ref: 22131
Date: Jan 2023
Drawing No. PL - 04

Scale: 1:100 Paper Size: A2




Front Elevation

0 1 2 3 4 5
metres 1:100 scale




Rear Elevation

0 1 2 3 4 5
metres 1:100 scale

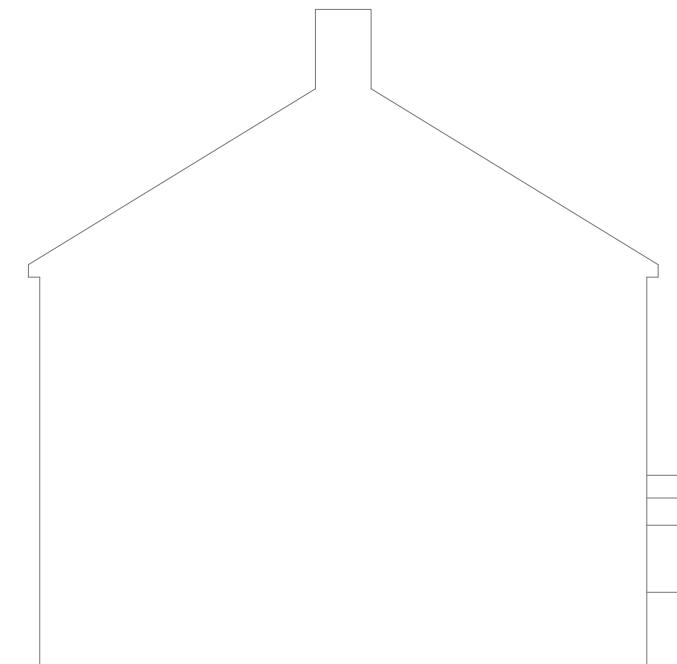

Side Elevation

0 1 2 3 4 5
metres 1:100 scale

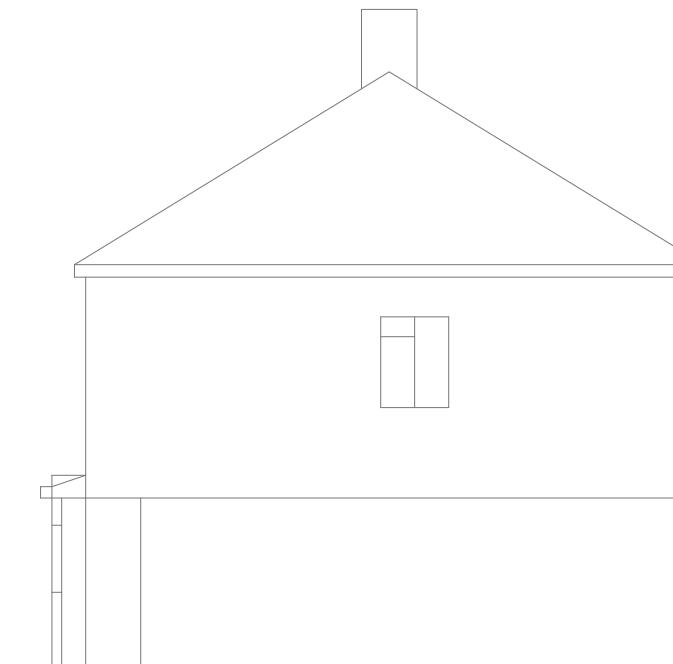

Side Elevation

0 1 2 3 4 5
metres 1:100 scale



Rev Date Comments



Dimensions to be verified on site.
DO NOT SCALE FROM THIS DRAWING.
Any areas indicated on this drawing are for guidance only.
No responsibility is taken for their accuracy.


This drawing is the property of **V-DESIGN CAD Services Ltd**. Copyright is reserved by them and the drawing is issued on the condition that it is not copied, reproduced, retained or disclosed to any unauthorized person, either wholly or in part without the consent in writing of **V-DESIGN CAD Services Ltd**.
Email: vishal.p@vdesigncad.co.uk Mobile: 07971083395

Site Address:	Title:			Drawn By:	MP
301, West End Road, Ruislip, HA4 6QS	Existing Elevations			Job Ref:	22131
					Date: Jan 2023
Scale:	1:100	Paper Size:	A3	Drawing No.	PL - 03

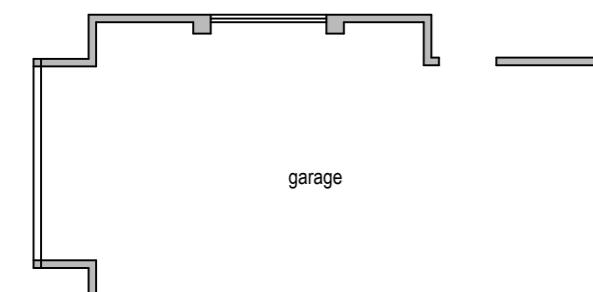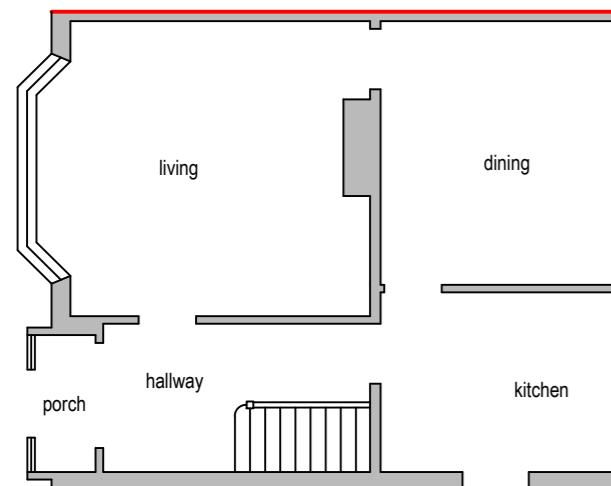

Existing Ground Floor Plan

metres 1:100 scale

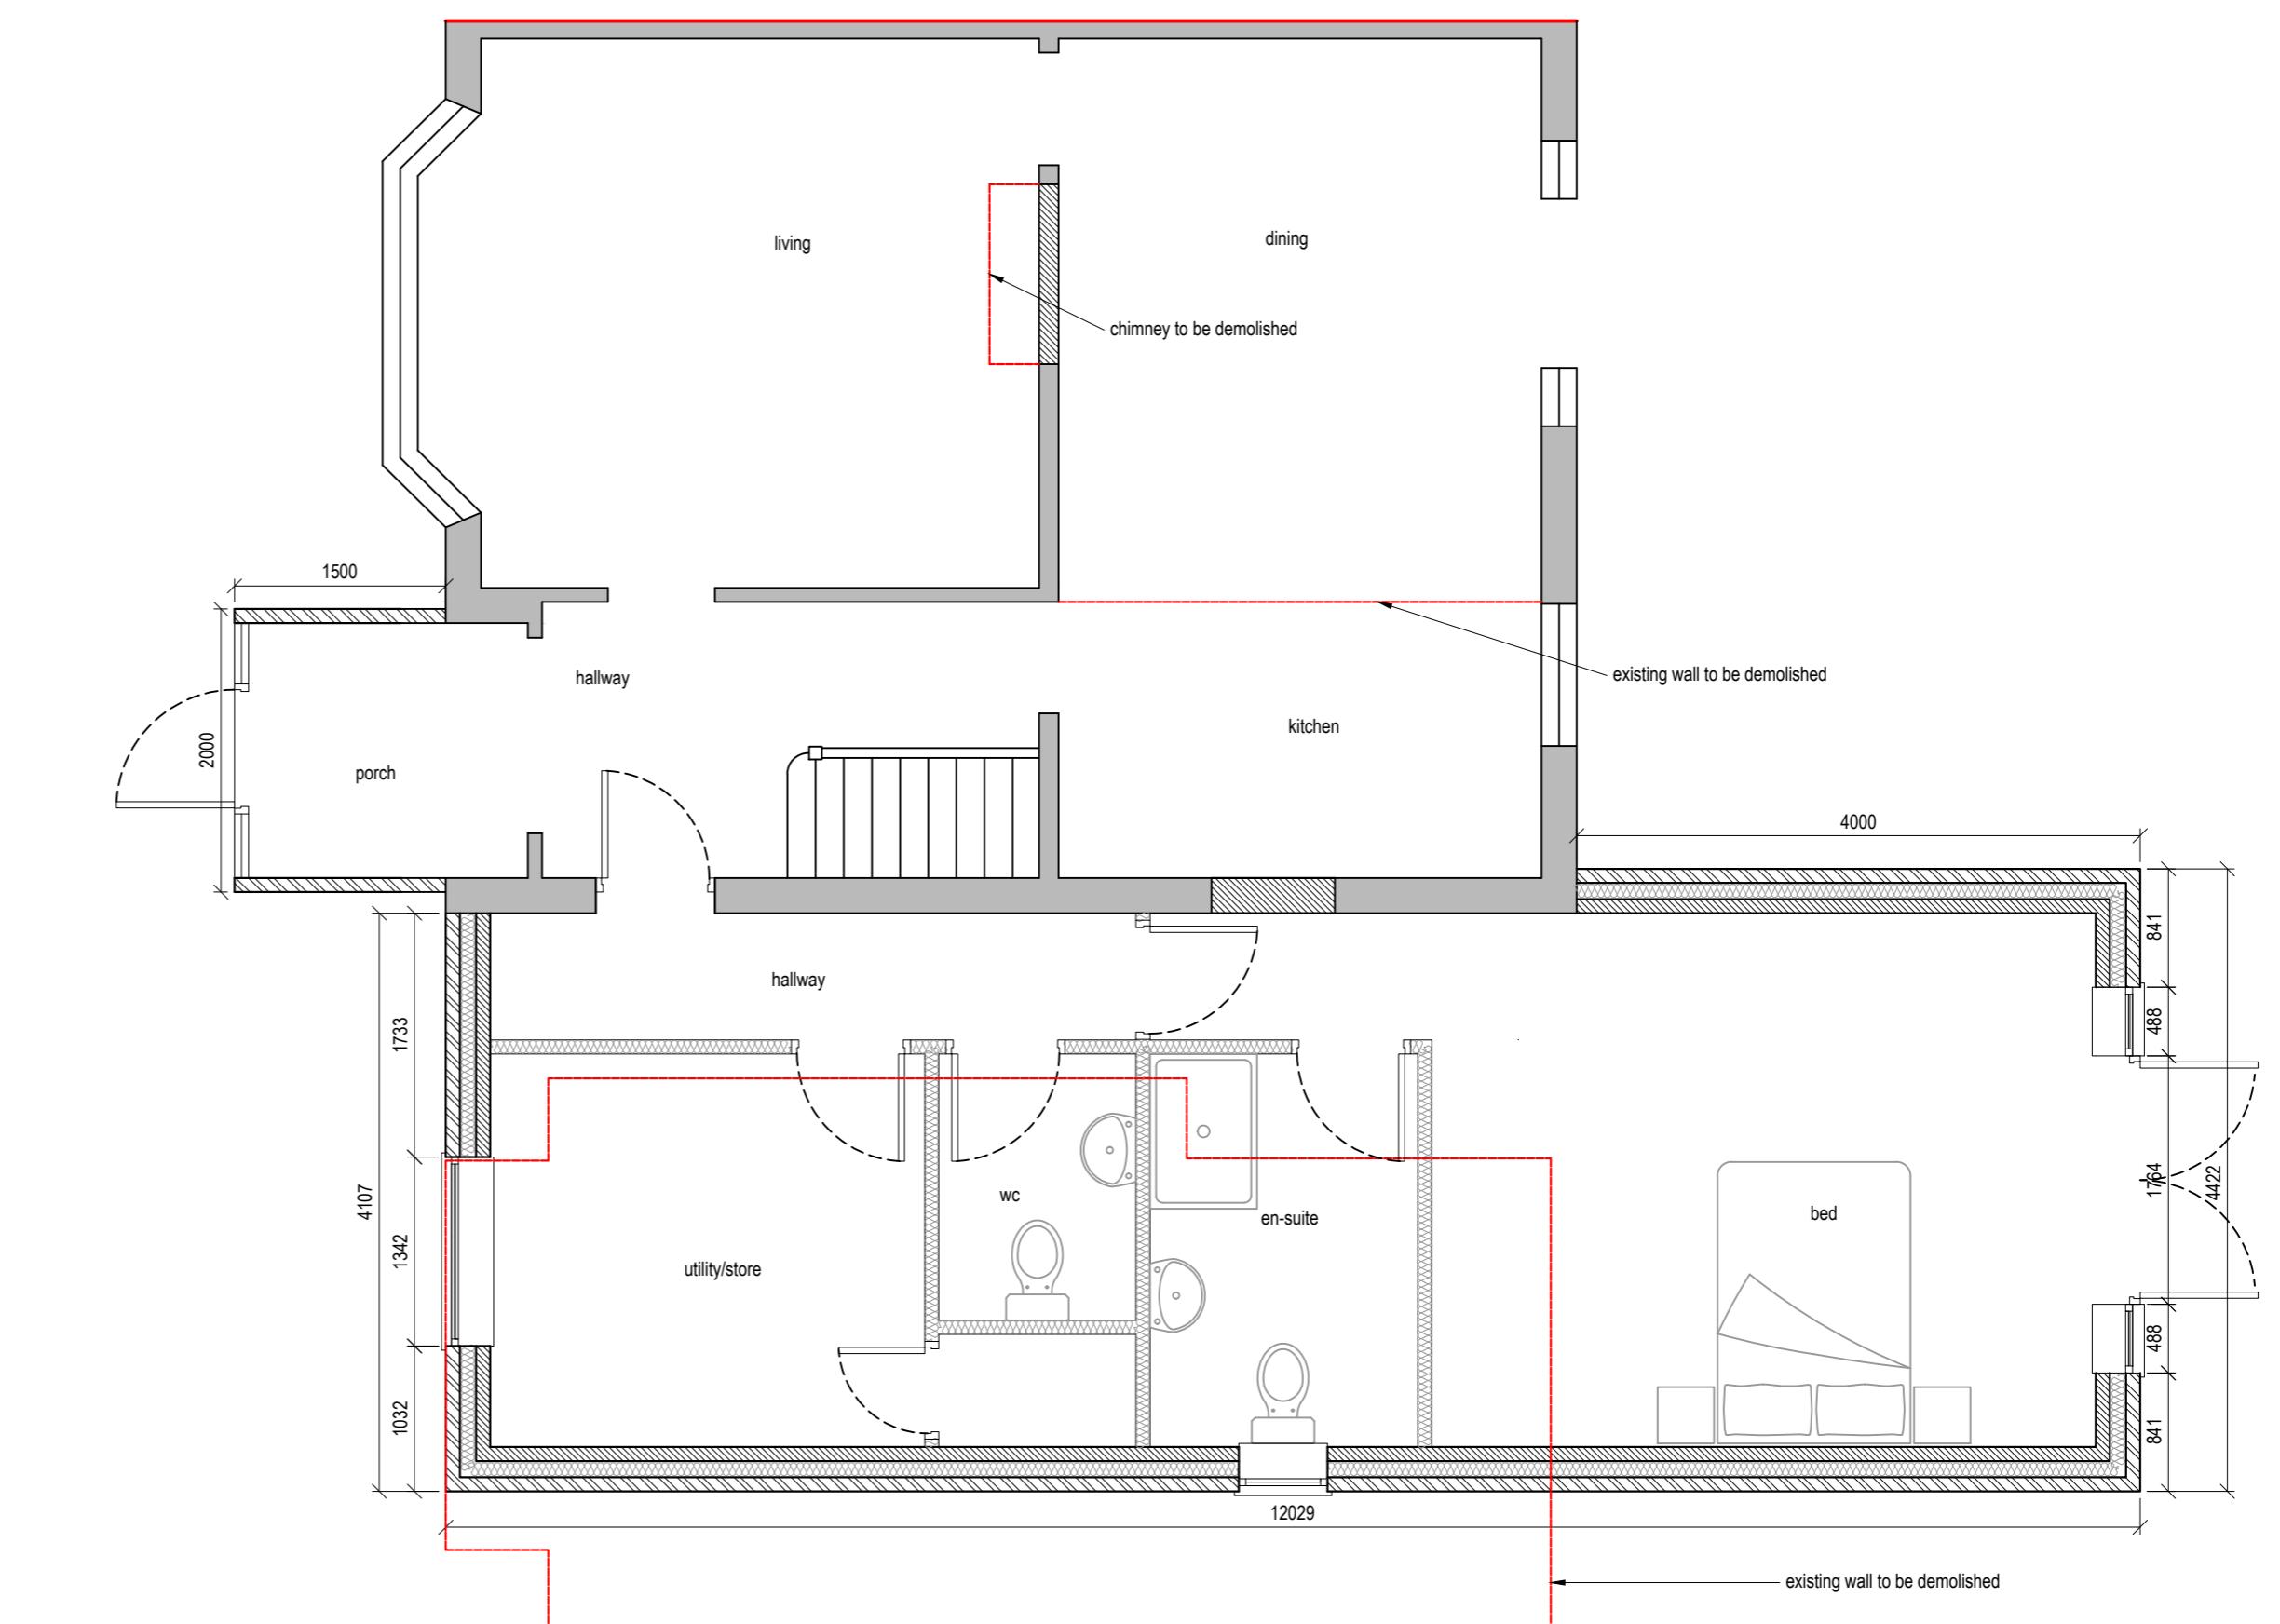


Dimensions to be verified on site
DO NOT SCALE FROM THIS DRAWING
Any areas indicated on this drawing are for guidance only.
No responsibility is taken for their accuracy.

This drawing is the property of V-DESIGN CAD Services
Licensing and copyright of this drawing is reserved
on the condition that it is not copied, reproduced, released or
disclosed to any unauthorized person, either wholly or in part
without the consent in writing of V-DESIGN CAD Services
Ltd

Email: vishal.p@vdesigncad.co.uk Mobile: 07971083395

Drawn By: MP
Job Ref: 22131
Date: Jan 2023
Drawing No. PL - 02

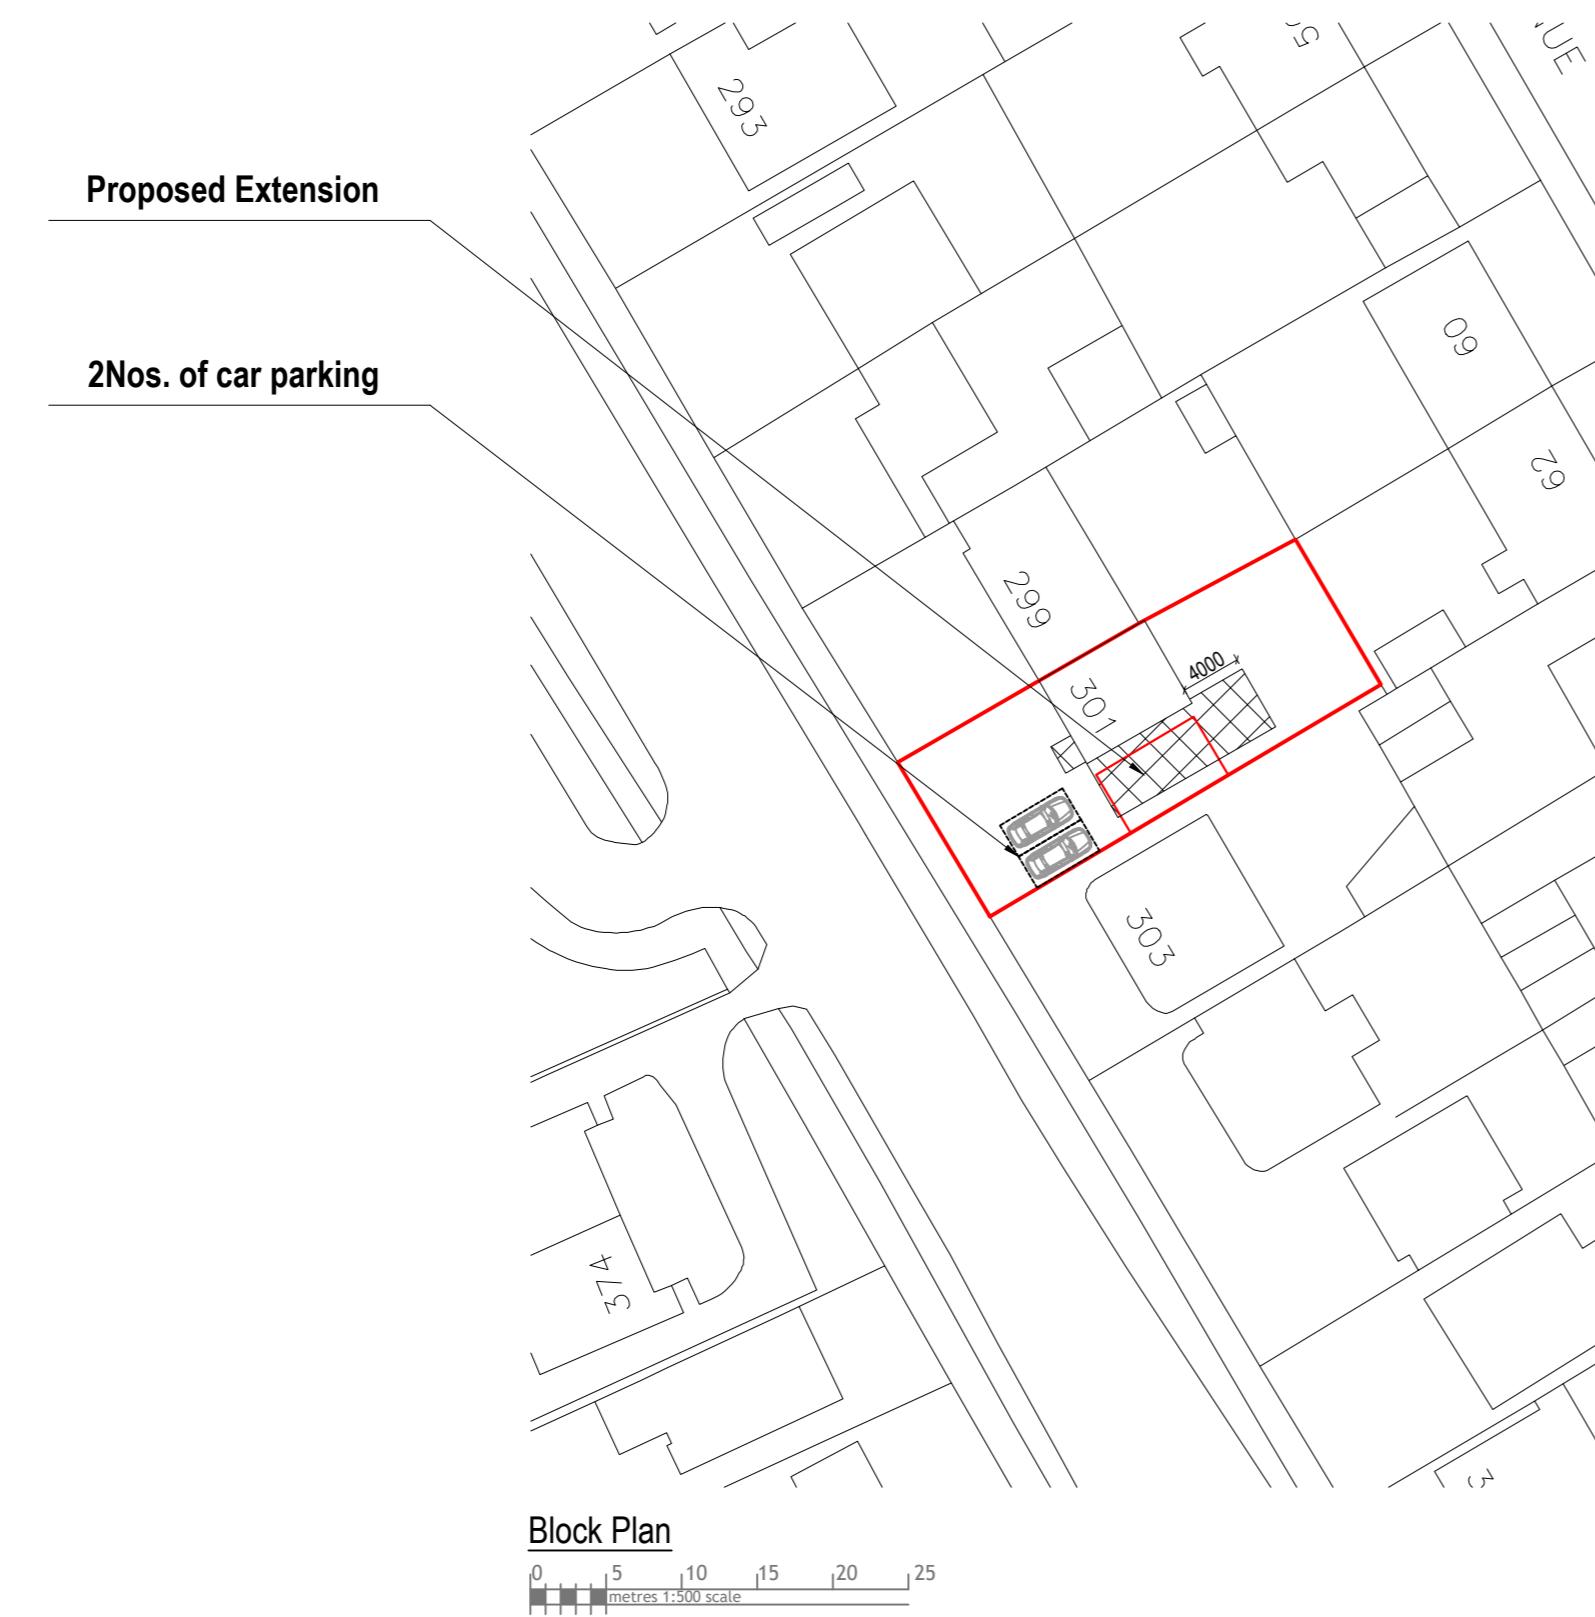

Rev	Date	Comments

 V - Design	Dimensions to be verified on site. DO NOT SCALE FROM THIS DRAWING. Any areas indicated on this drawing are for guidance only. No responsibility is taken for their accuracy. This drawing is the property of V-DESIGN CAD Services Ltd Copyright © 2023. All rights reserved. It is an offence that it is not copied, reproduced, retained or disclosed to any unauthorized person, either wholly or in part without the consent in writing of V-DESIGN CAD Services Ltd Email: vishal.p@vdesigncad.co.uk Mobile: 07971083395	Site Address: 301, West End Road, Ruislip, HA4 6QS	Title: Block and Location Plans	Drawn By: MP Job Ref: 22131 Date: Jan 2023 Drawing No. PL - 01
		Scale: 1:500, 1:1250	Paper Size: A2	