





SITE LOCATION PLAN @ 1:1250
EXTENT OF SITE

0 10 20 30 40 50m
EXTENT OF EXISTING BUILDINGS

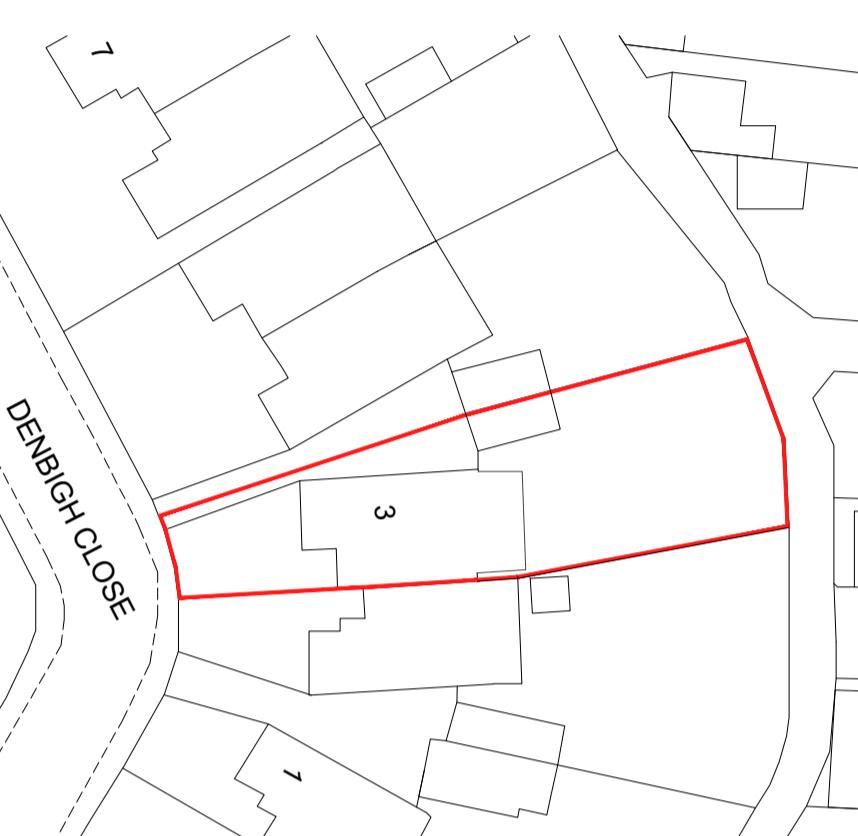


EXISTING SITE BLOCK PLAN @ 1:500
EXTENT OF SITE

0 5 10 15 20m
EXTENT OF EXISTING BUILDINGS

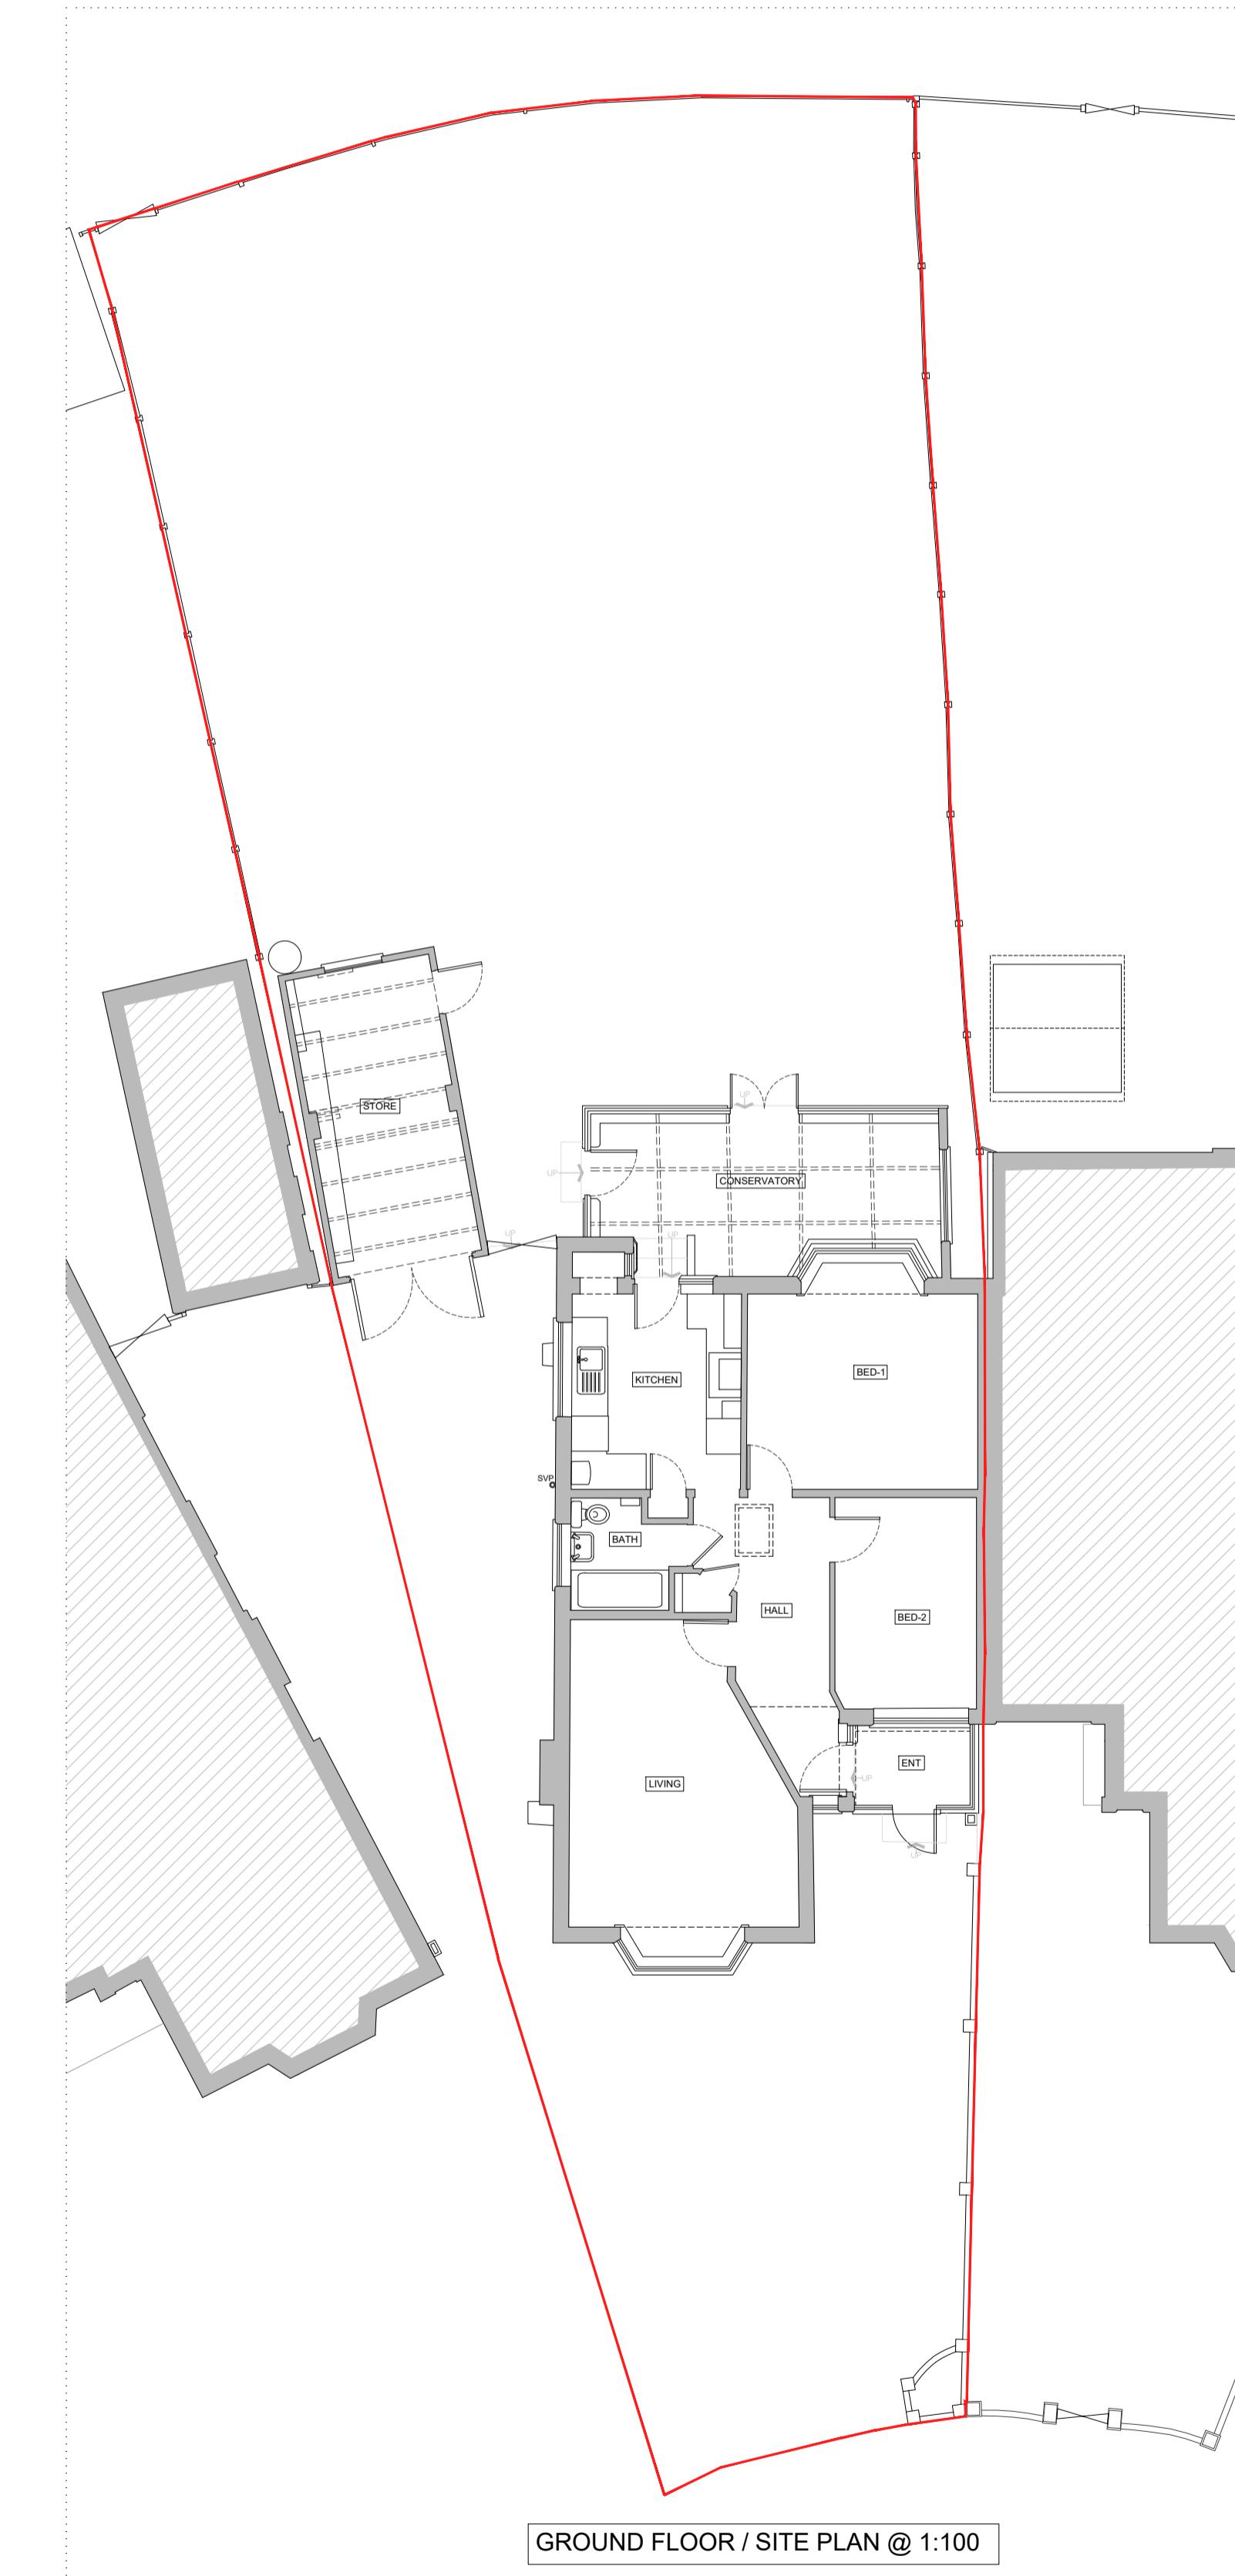

GROUND FLOOR / SITE PLAN @ 1:100

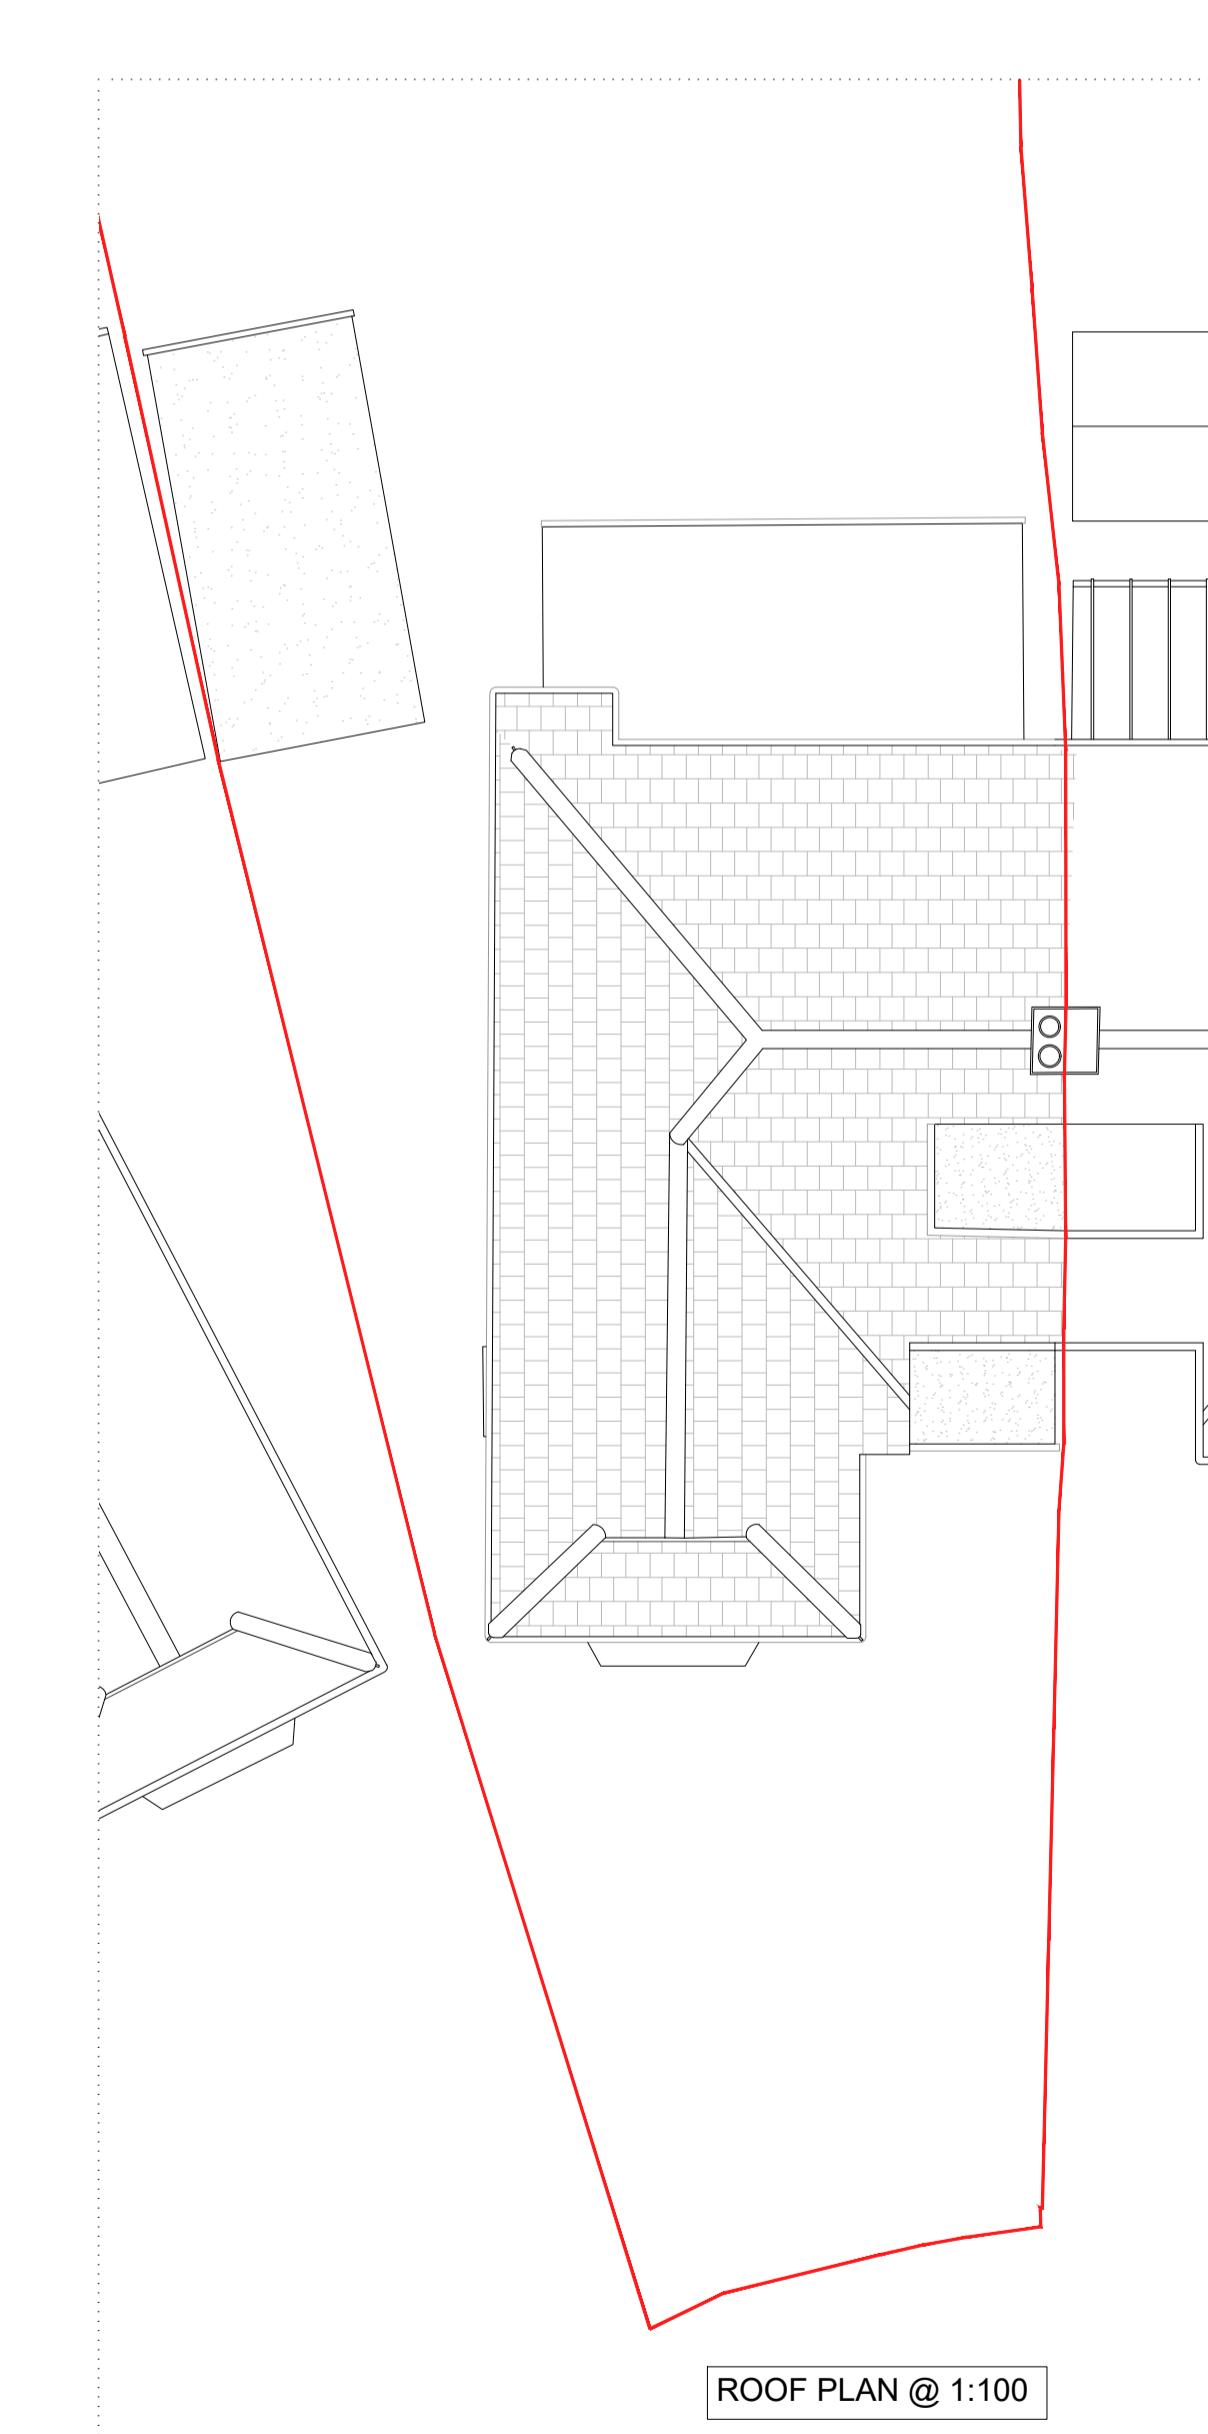


ROOF PLAN @ 1:100




FRONT (WEST) ELEVATION



SIDE (NORTH) ELEVATION

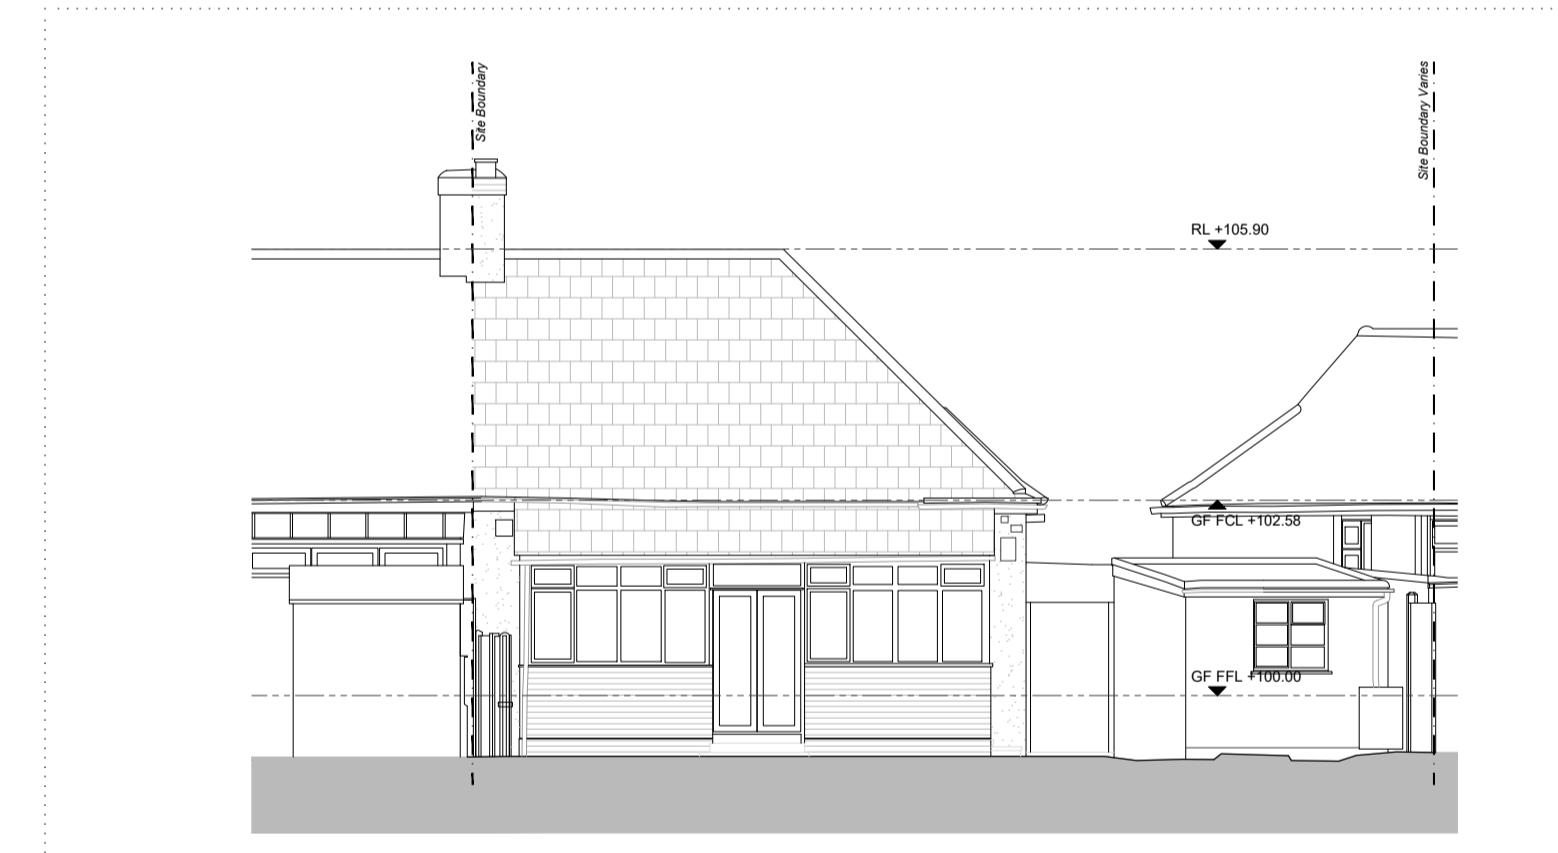

REAR (EAST) ELEVATION

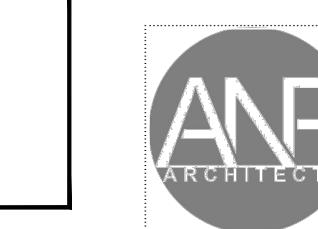

Copyright of ANP Architects

General Note: The general contractor is responsible for the verification of all dimensions and levels on site prior to any construction or pricing works. The architect is to be informed immediately of any discrepancy. Figured dimensions take priority over calligraphic dimensions. All dimensions are to be appropriate for drawing purpose and scale of drawing.

Copyright of ANP Architects

This drawing is the property of ANP Architects and is issued on the condition that it is not reproduced, disclosed or copied to any unauthorized persons in whole or part without prior written consent.

Rev: A Date: 15.12.23 Description: Revised Planning Issue Drawn: AP Checked: AP

ISSUE

0 0.5 1 2 3 4m

SCALE

As indicated @ A1

PROJECT

3 Denbigh Close, Ruislip, HA4 6JU

DRAWN DATE

20.02.2023

CLIENT

Mr & Mrs Jackson

DWG TITLE

Existing Plans & Elevations

DRAWING NUMBER

A.23.028.001 A