


Materials Key

- ① Redland Double Roman tiles roof to match existing
- ② Rustic red hanging tiles
- ③ Treated Timber fascia and soffit painted white
- ④ Facing brick with sand colour mortar joints to match existing
- ⑤ uPVC casement windows in white
- ⑥ PPC Aluminium Doors in Anthracite Grey
- ⑦ French Doors with side glazed panels in white
- ⑧ Glass balustrade with stainless steel hand rail
- ⑨ Black uPVC Rainwater gutter and downpipes
- ⑩ GRP roof in grey
- ⑪ Fixed Glazing
- ⑫ Rendered wall with brick plinth

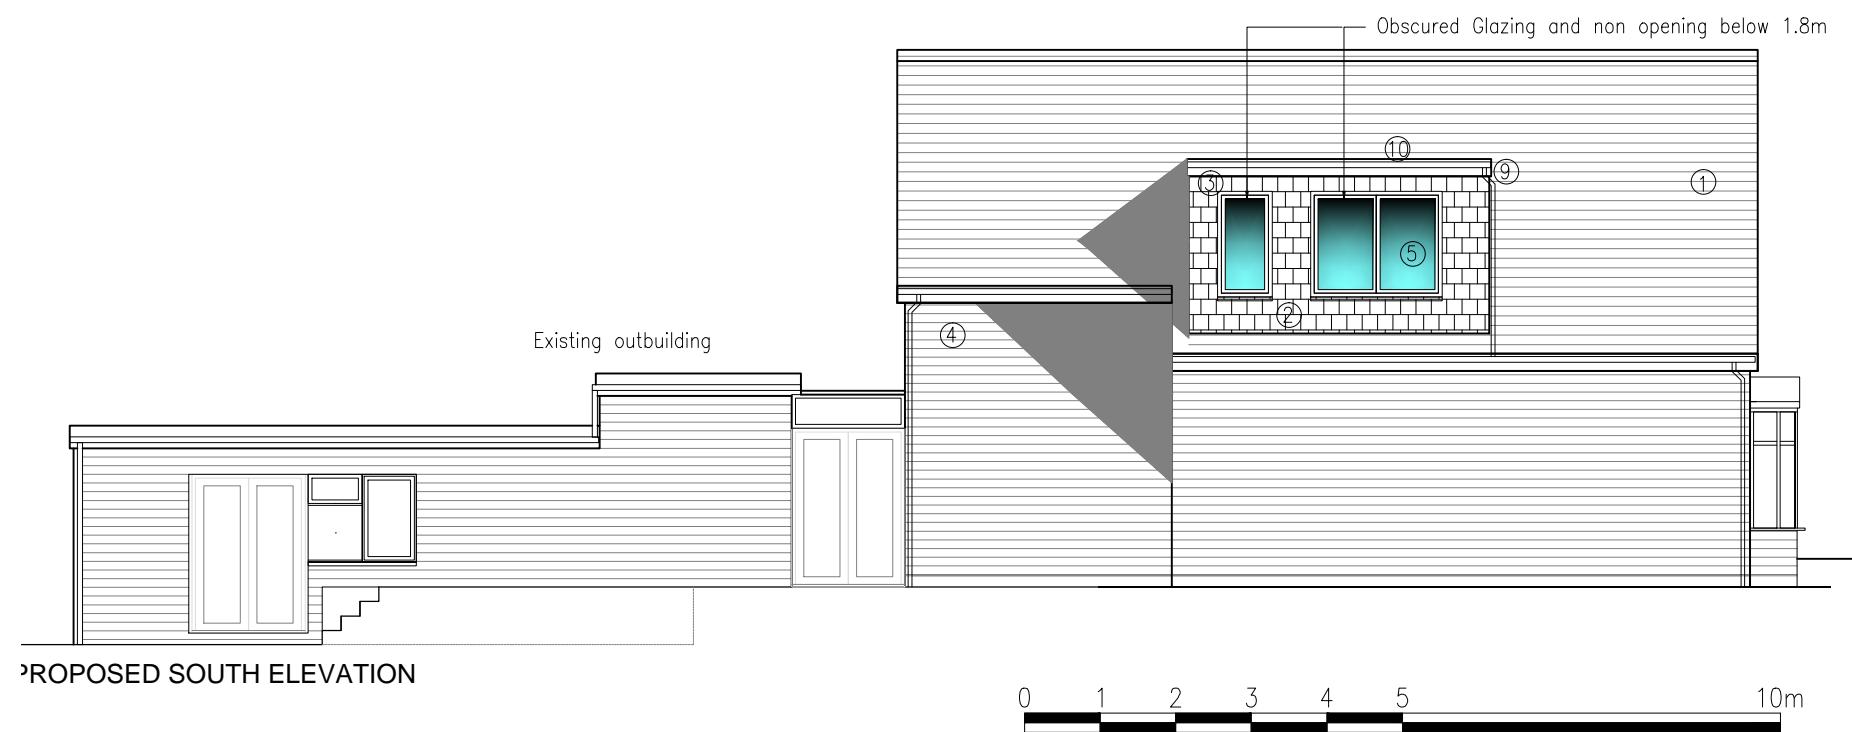

PLANNING ISSUE

A SIDE WINDOWS NOTES ADDED

REV.	DESCRIPTION	DATE
	2314 PL08	



4D ARCHITECTS LTD
PLANNING INTERIORS ARCHITECTURE

10 Dene Garens, Thames Ditton, KT7 0BJ T: +44 7702604568 www.4architects.co.uk

CLIENT

T Dallal

PROJECT

103 HALFORD ROAD, ICKENHAM

TITLE

PROPOSED NORTH AND SOUTH ELEVATIONS

SCALE

1:100@A3

DATE

JUNE 2023

DRG NO

2314 PL08

DRN

MS

REV.

A