



PROPOSED REAR ELEVATION

SCALE- 1:100

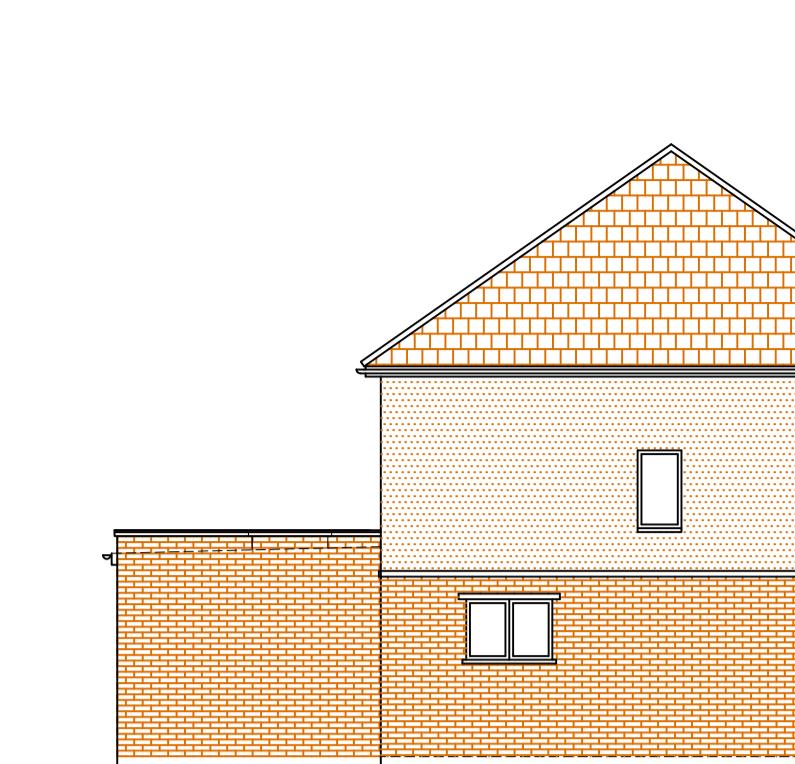

PART PROPOSED SIDE ELEVATION

SCALE- 1:100 IN DIRECTION 'C'

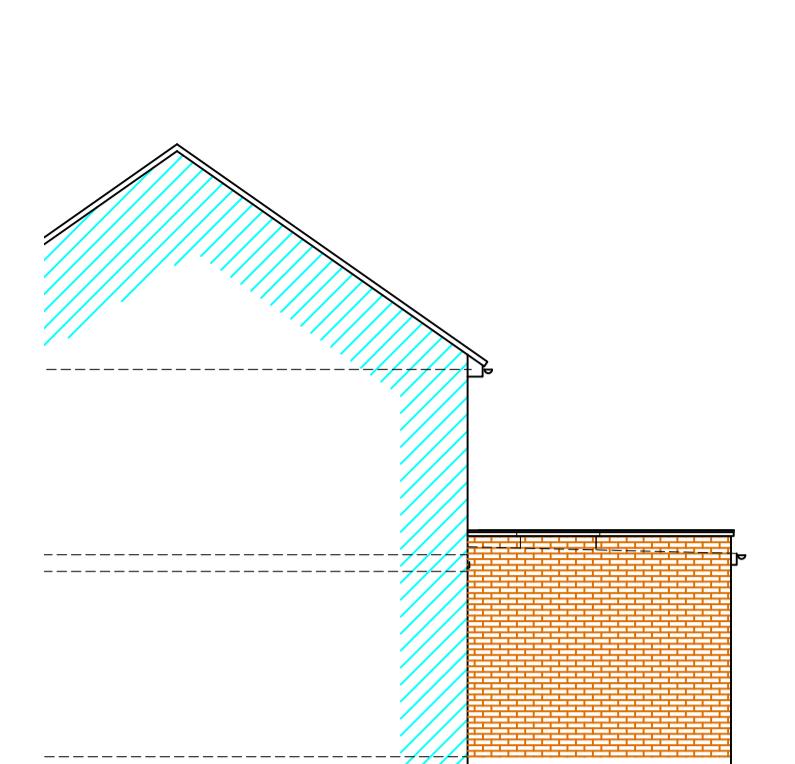


PART PROPOSED SIDE ELEVATION

SCALE- 1:100 IN DIRECTION 'D'




EXISTING REAR ELEVATION

SCALE- 1:100

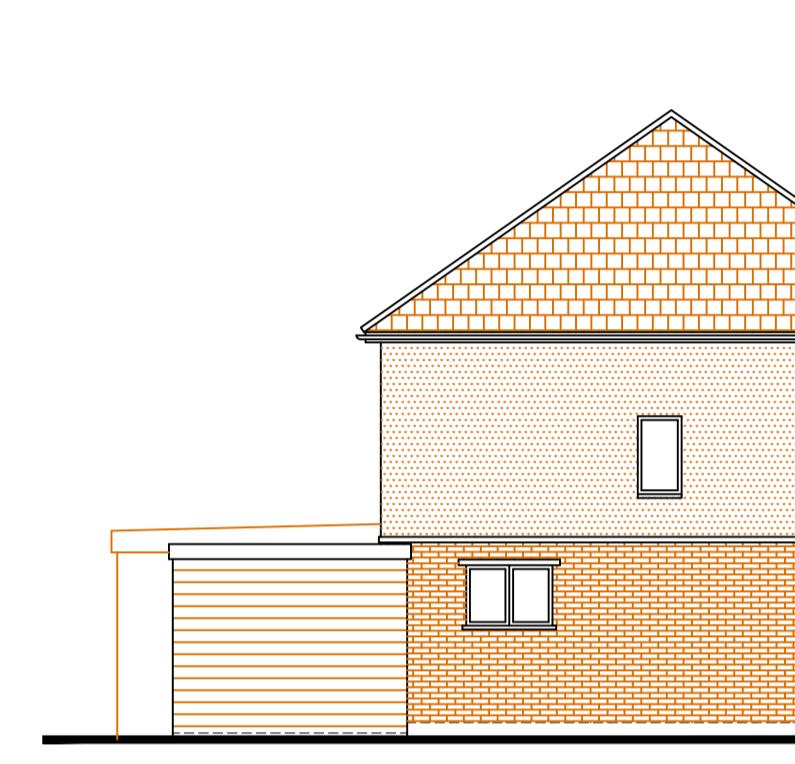


PART EXISTING SIDE ELEVATION

SCALE- 1:100 IN DIRECTION 'A'

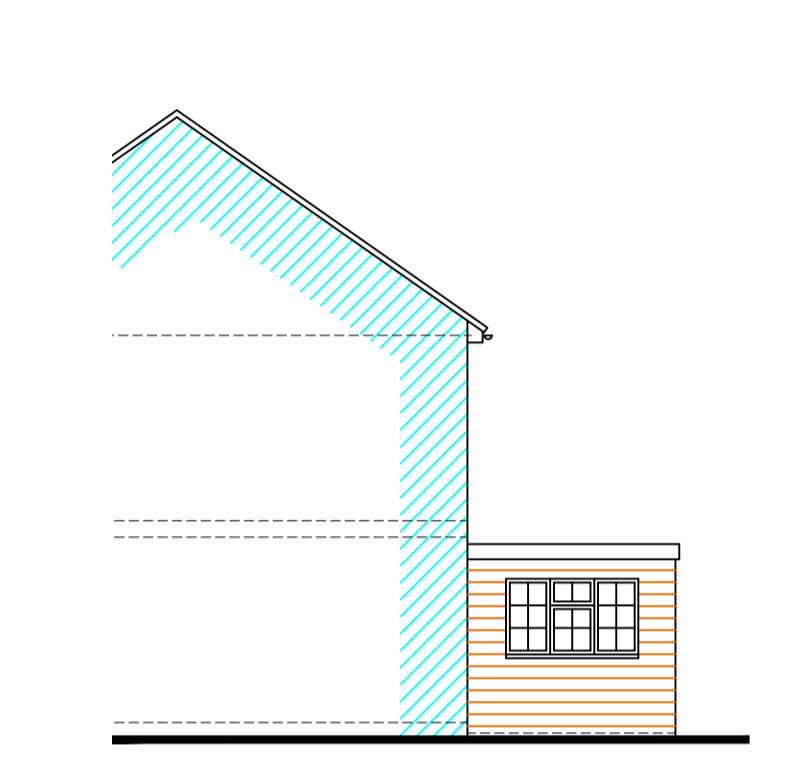

PART EXISTING SIDE ELEVATION

SCALE- 1:100 IN DIRECTION 'B'

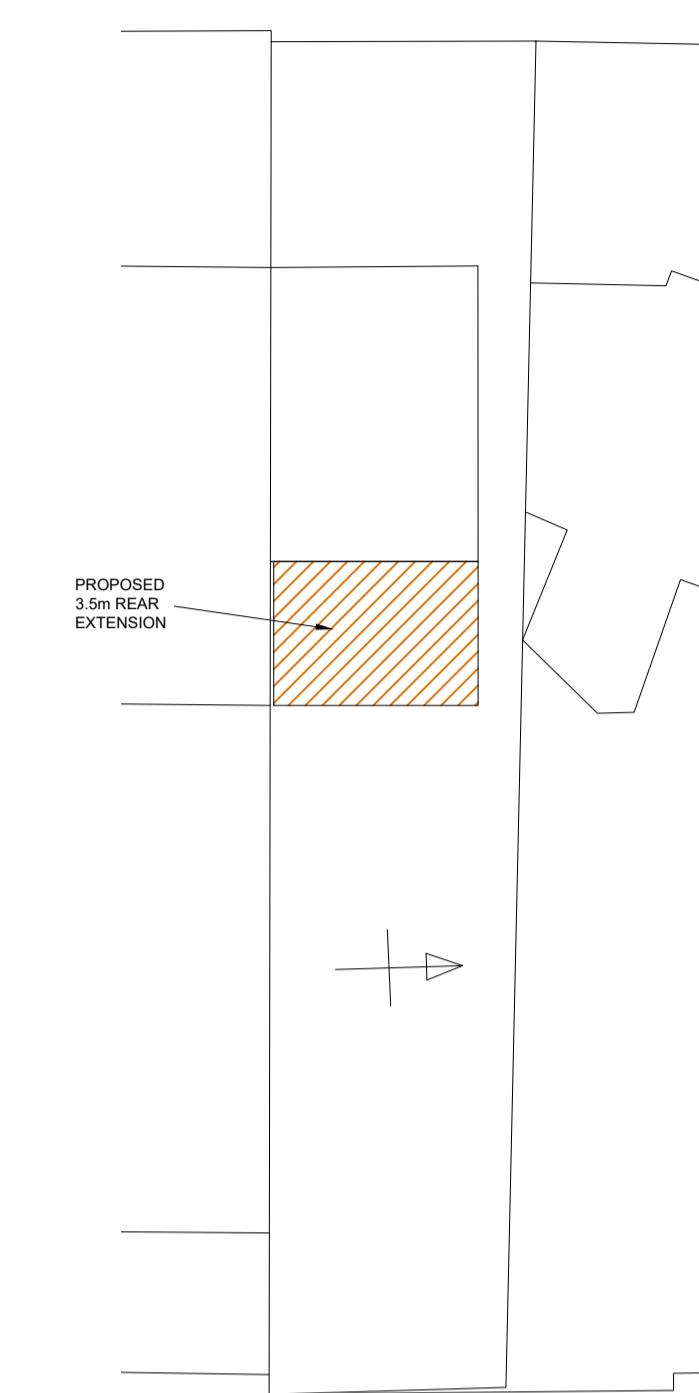

BLOCK PLAN

SCALE- 1:200




LOCATION PLAN

SCALE- 1:1250




AERIAL PLAN

SCALE- NTS

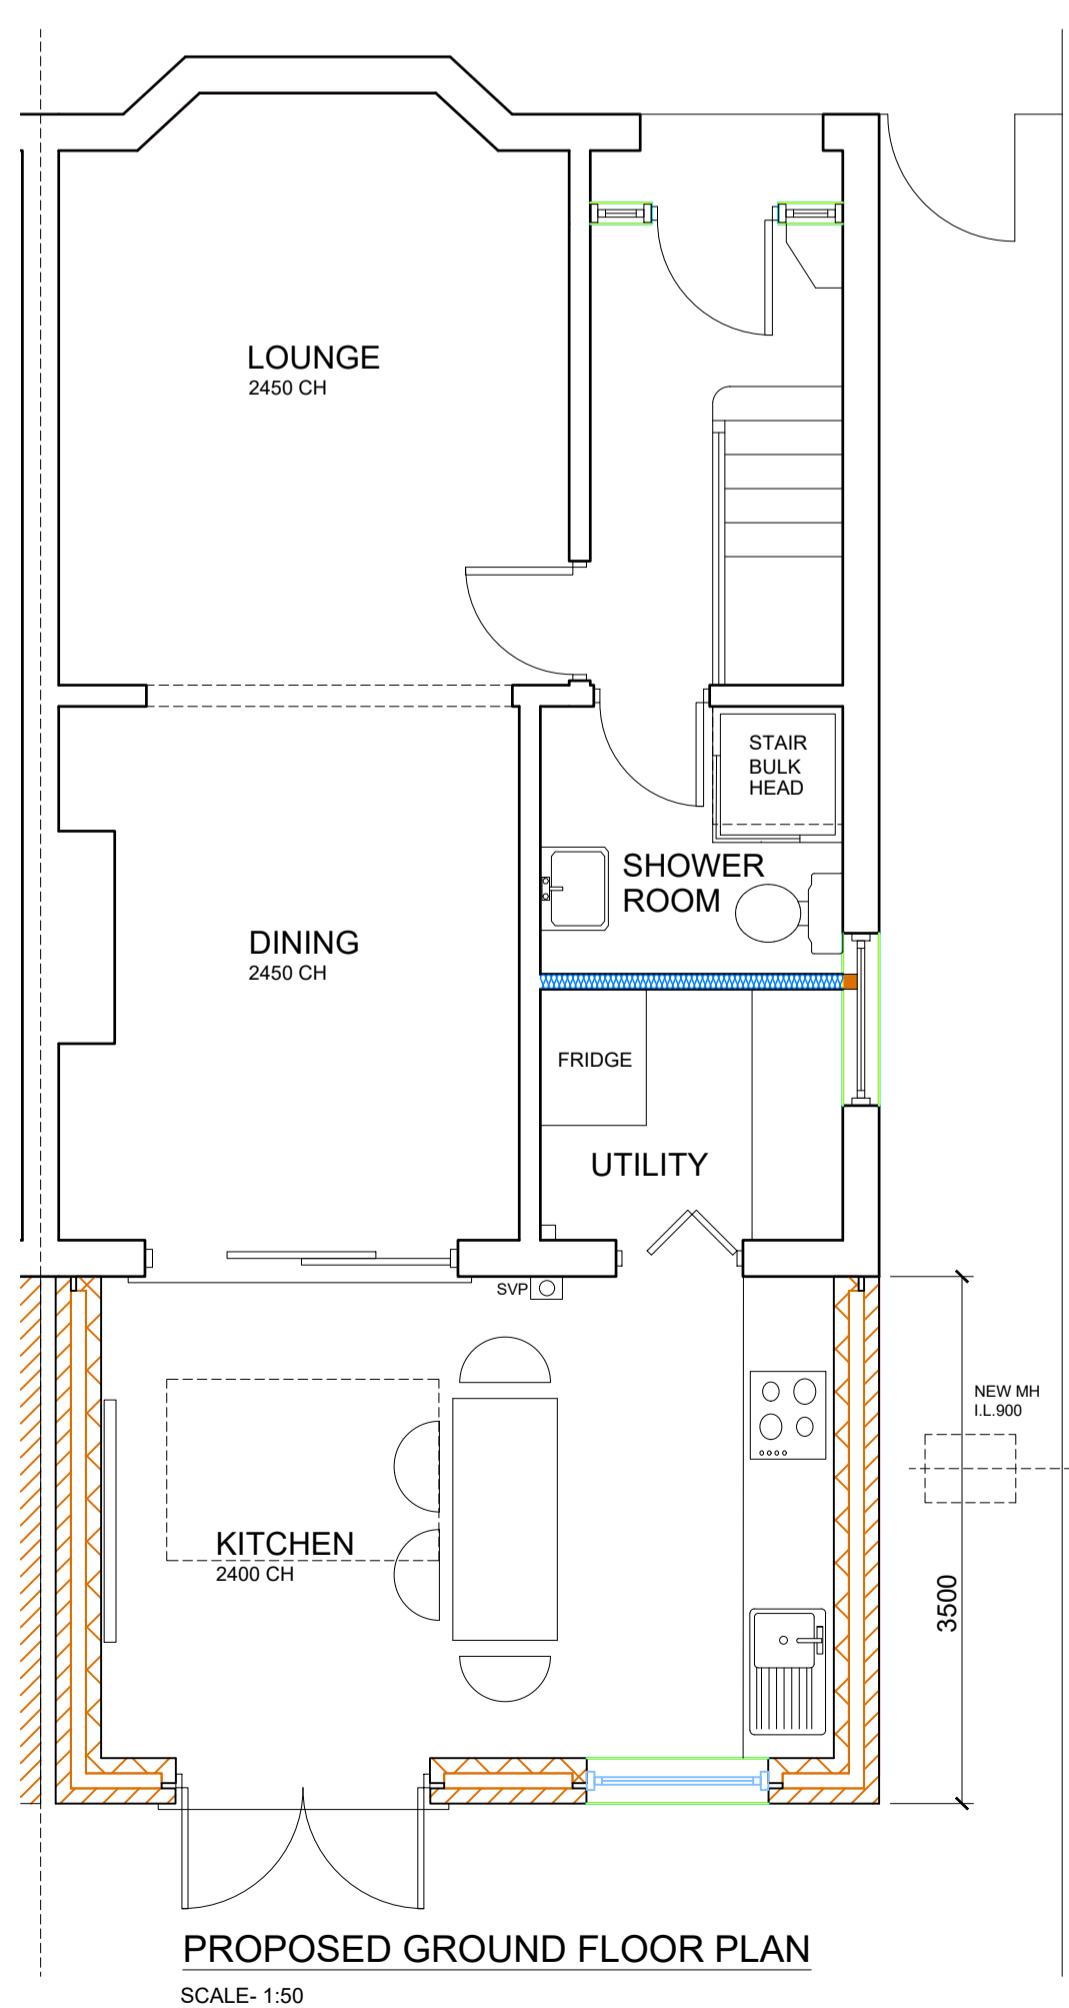


PROPOSED GROUND FLOOR PLAN

SCALE- 1:50

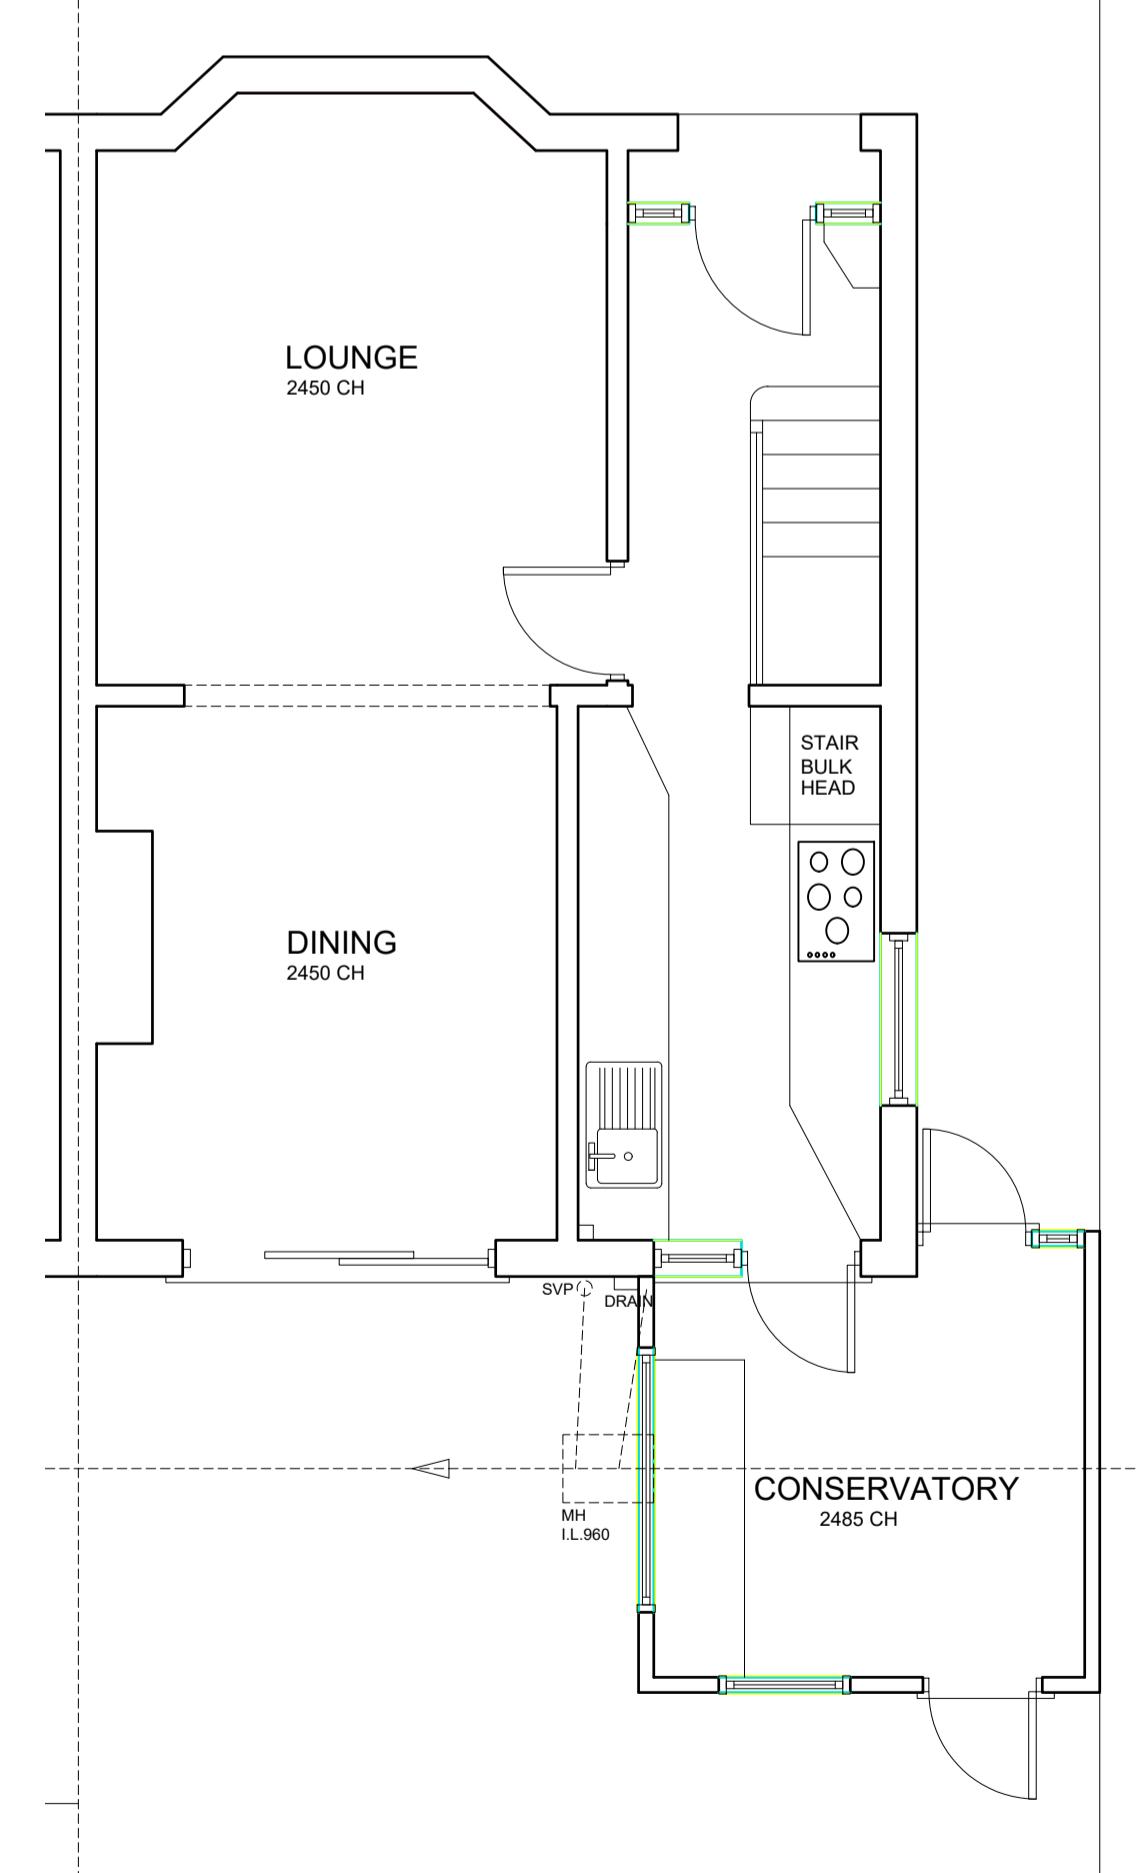


EXISTING GROUND FLOOR PLAN

SCALE- 1:50

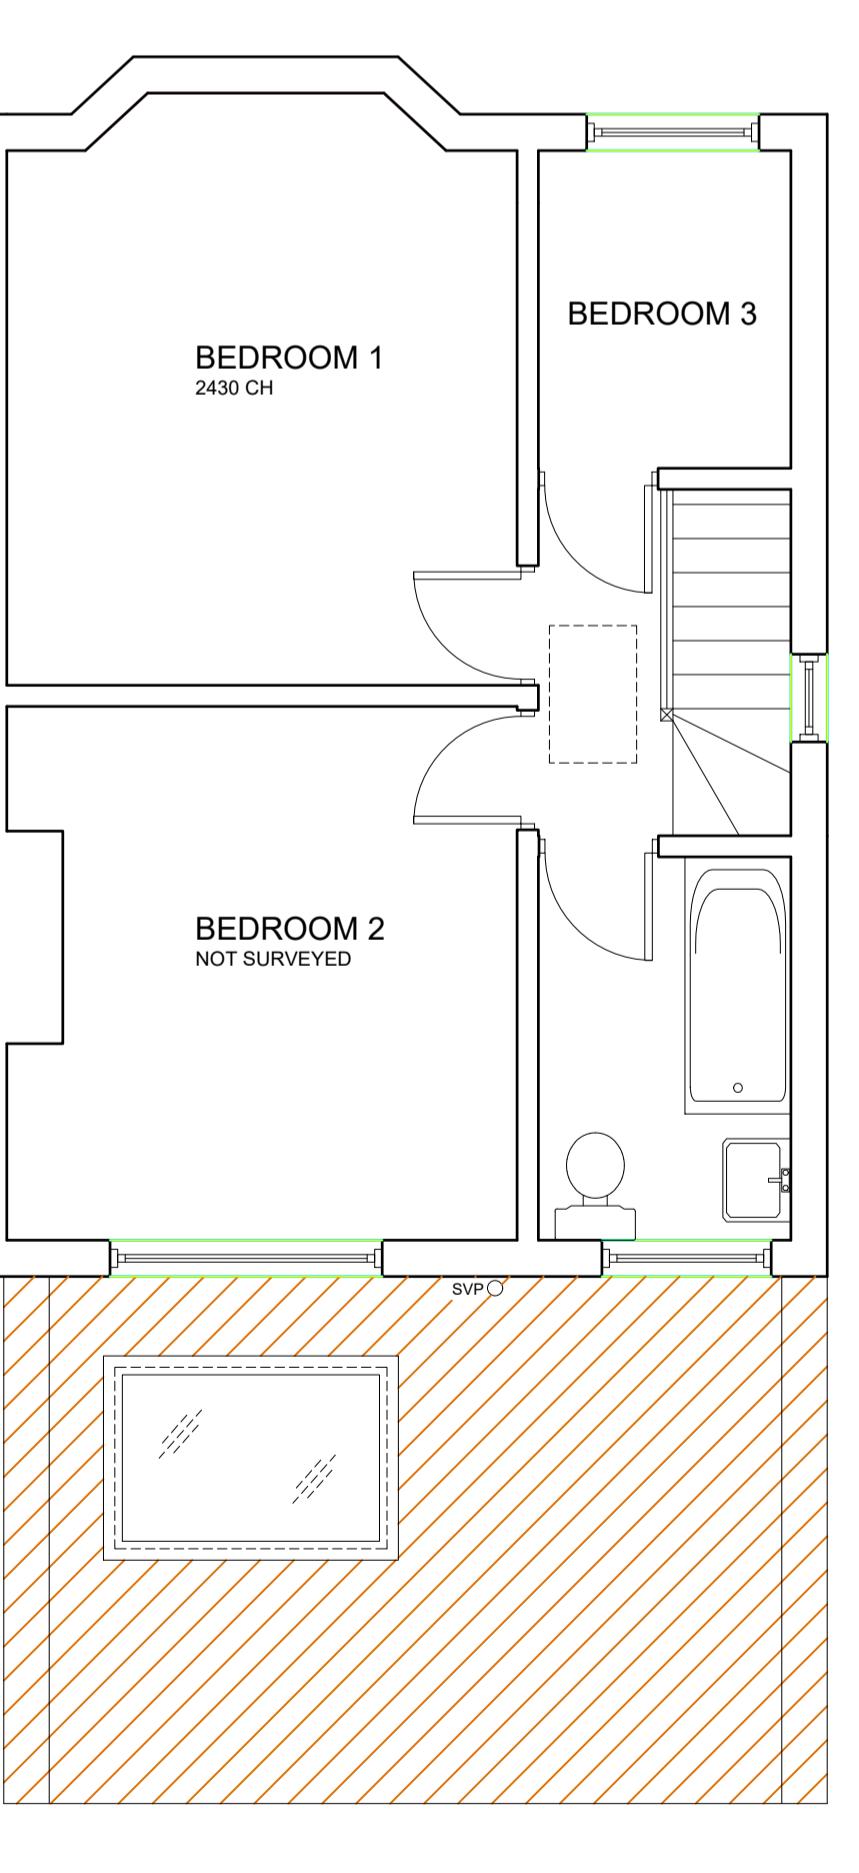


PROPOSED FIRST FLOOR PLAN

SCALE- 1:50

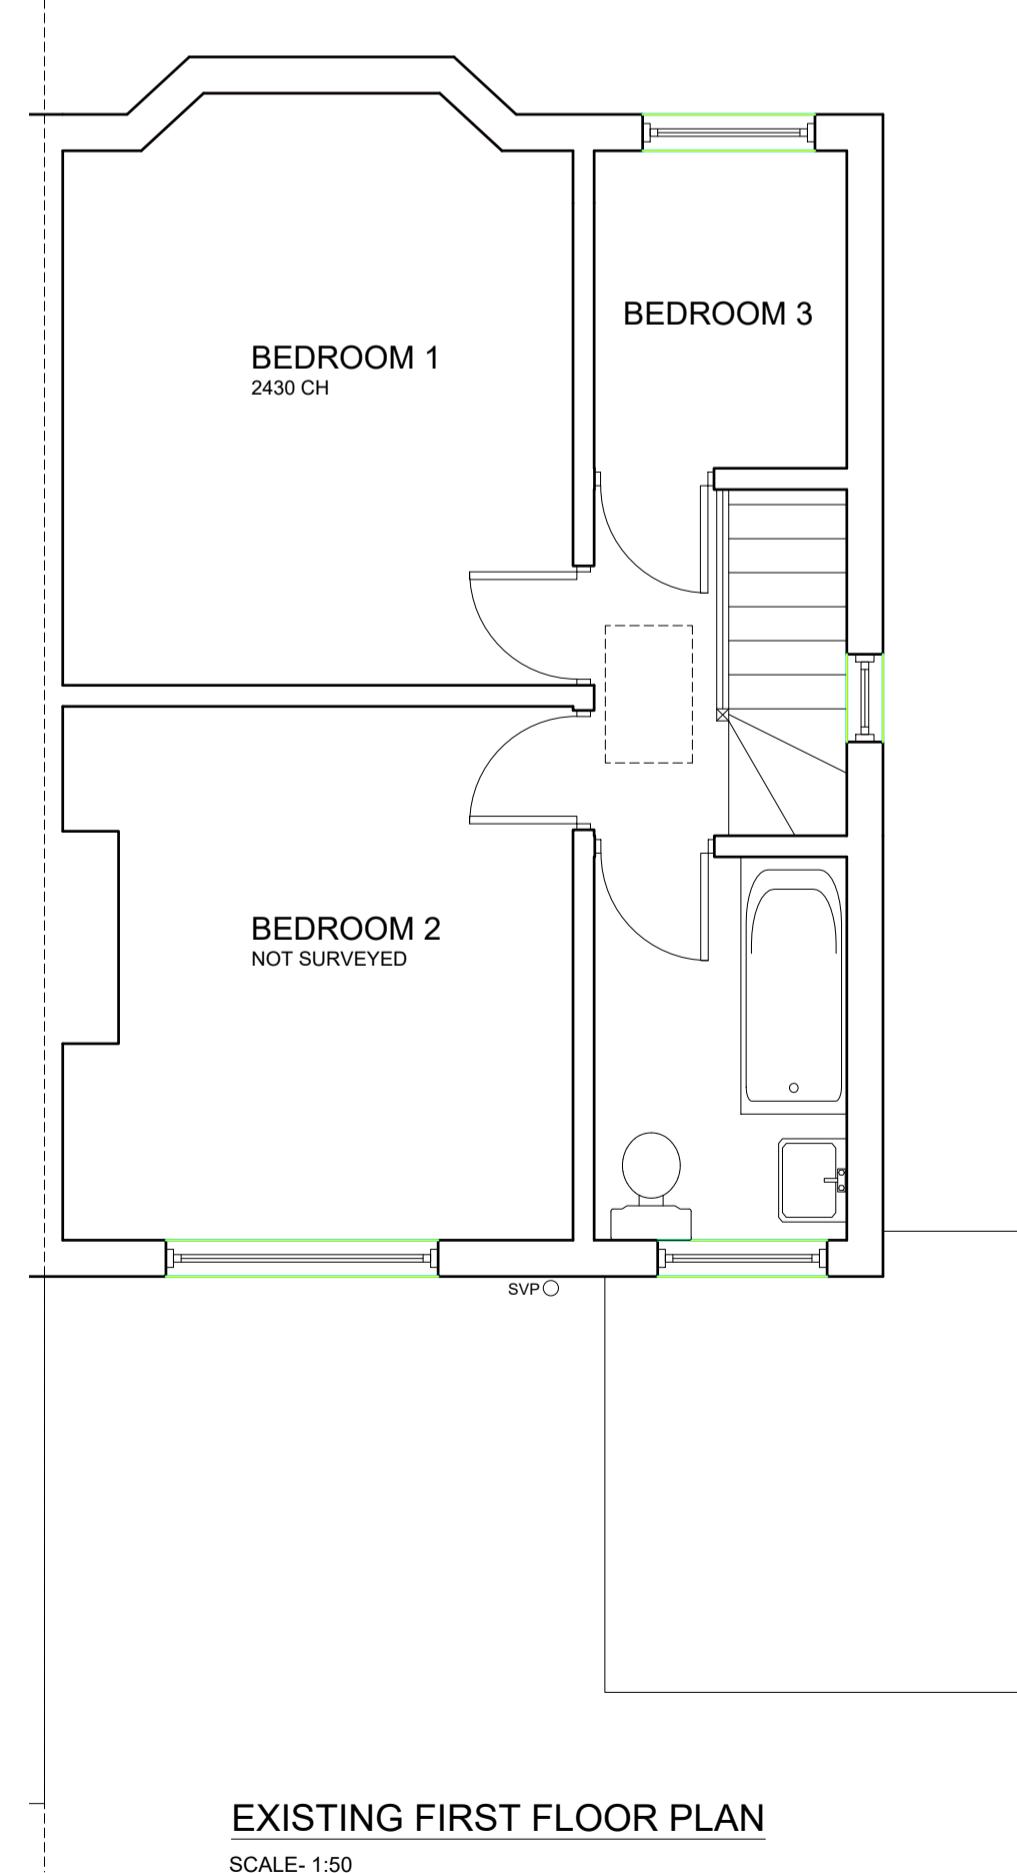

EXISTING FIRST FLOOR PLAN

SCALE- 1:50

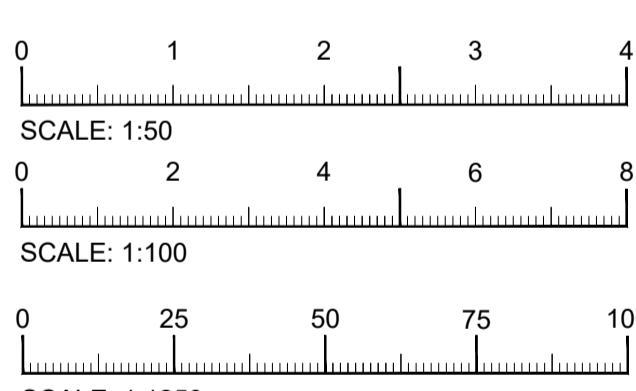

C	JULY 23	D.A.N	REMOVE PRELIMINARY
B	JULY 23	D.A.N	REVISE UTILITY ROOM
A	JULY 23	D.A.N	REVISE UTILITY ROOM
REV	DATE	DRAWN BY	DESCRIPTION

PLANNING			
CLIENT:	MR & MRS V. JONES		
PROJECT:	12 HAYES END DRIVE, HAYES MIDDX. UB4 8HB		
TITLE	PROPOSED SINGLE STOREY 3.5m REAR EXTENSION - PLANS & ELEVATIONS		
SCALE:	1:200/1:100 1:50	DATE:	JUN 23
DRG NO:		REV:	23/24/1
			C A1

