

These plans are based on measured survey undertaken September 2025. Due care is exercised in surveying but no liability can be accepted for any inaccuracy, the client and third parties should rely on their own information, notwithstanding that the drawings are a fair representation of the premises for present purposes. copyright is held by the author; no unauthorised use shall be made of the drawings. given dimensions are in mm.

DNA ARCHITECTURE LTD  
27 Leopold Road  
Wimbledon  
SW19 7BB


## DNA

4 PRIORY AVENUE,  
HAREFIELD, UXBRIDGE  
UB9 6AP


MR M. SHEHU

## EXISTING GROUND FLOOR PLAN


Scale 1/100 @ A3  
Date 15.09.2025  
Drawn JS Drg No 1115\_03\_001

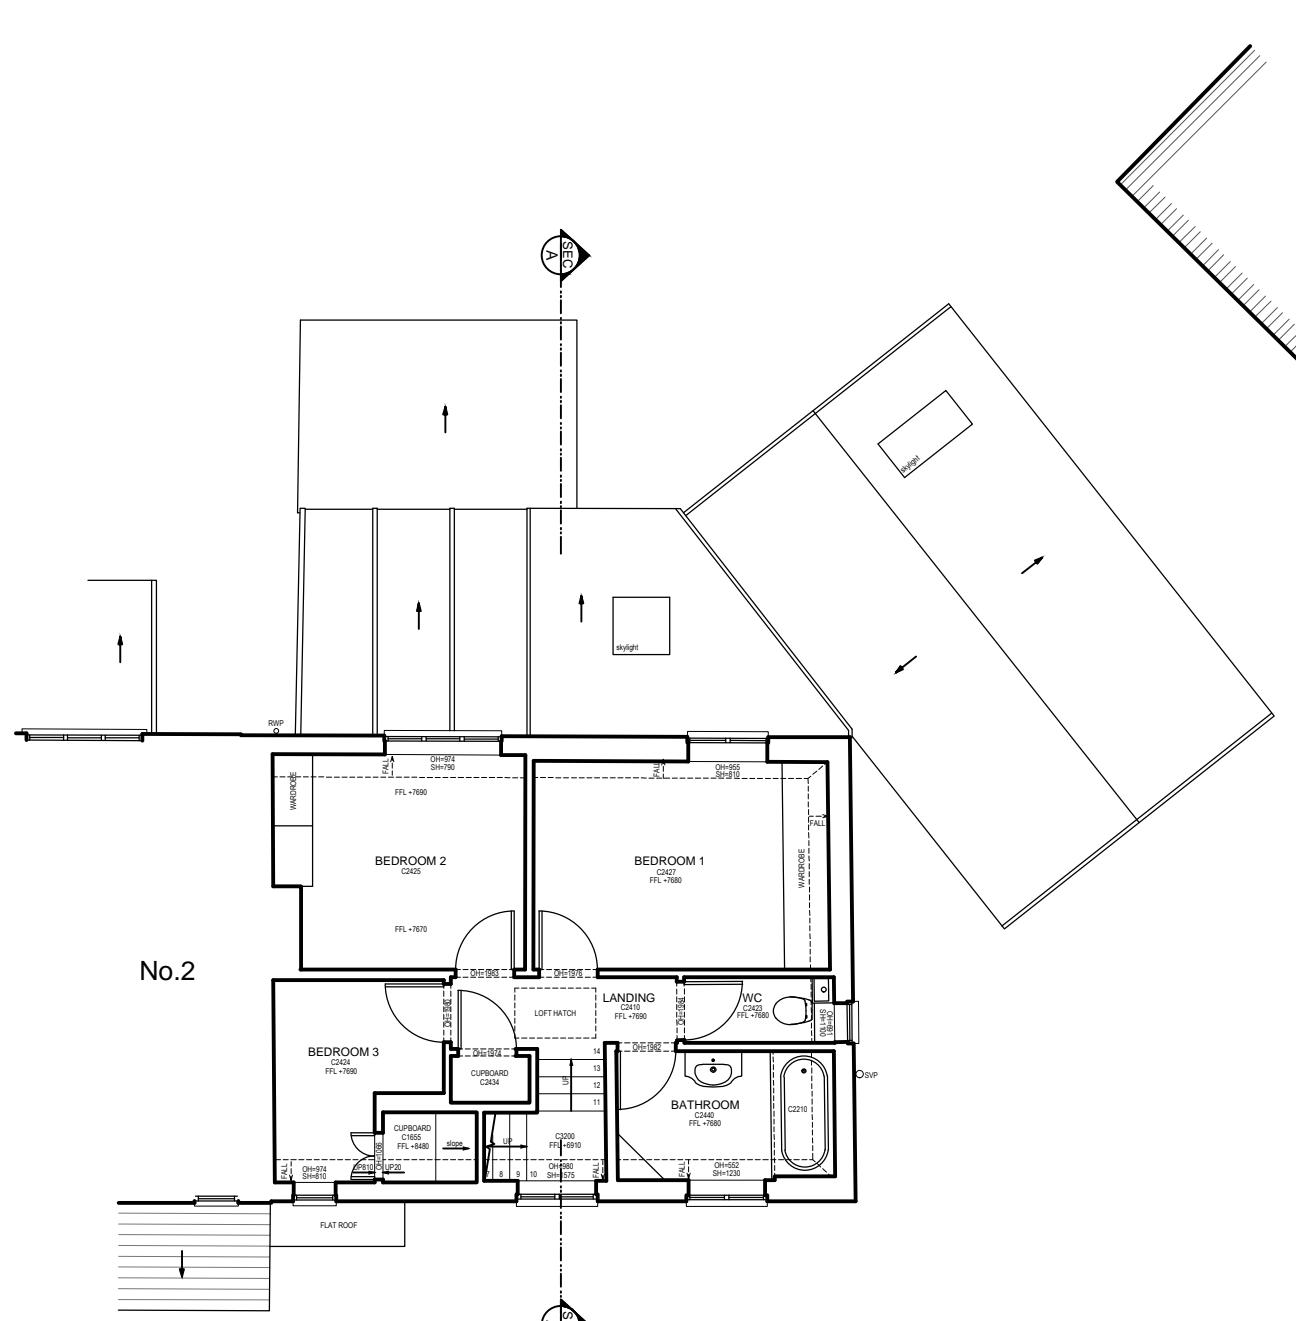

These plans are based on measured survey undertaken September 2025. Due care is exercised in surveying but no liability can be accepted for any inaccuracy. The client and third parties should rely on their own information, notwithstanding this the drawings are a fair representation of the premises for present purposes. Copyright is held by the author; no unauthorised use shall be made of the drawings. Given dimensions are in mm.

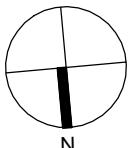

0M 1M 2M 3M 4M 5M  
0FT 5FT 10FT 20FT 30FT

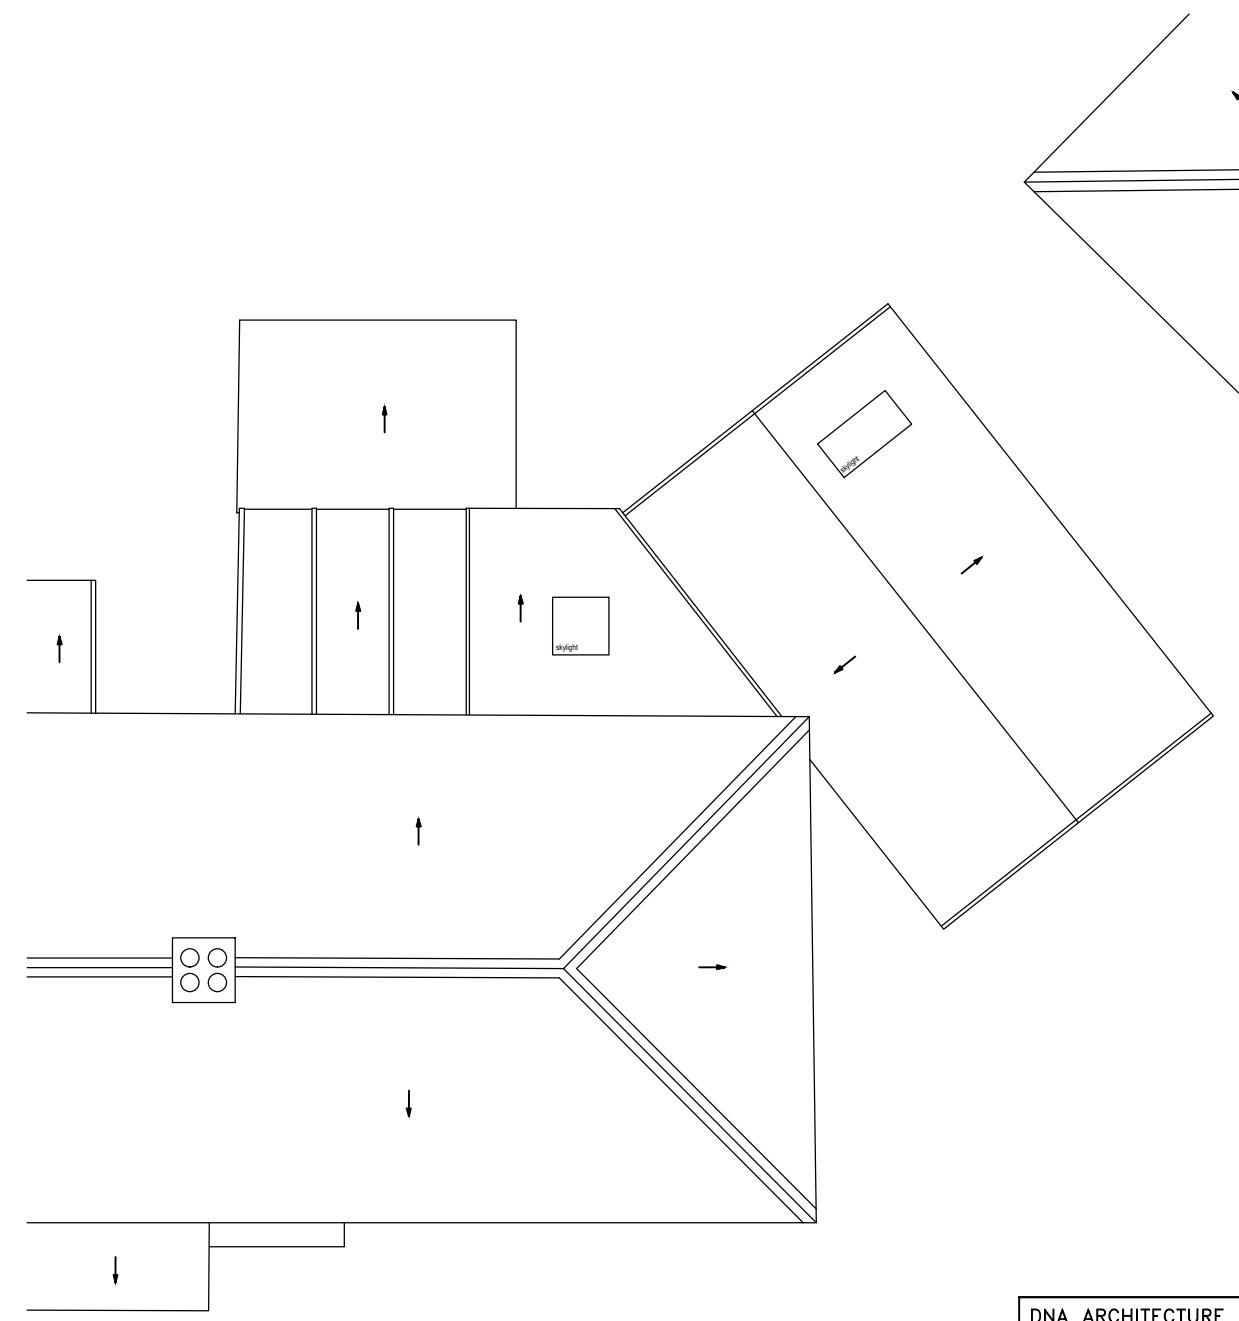

DNA ARCHITECTURE LTD  
27 Leopold Road  
Wimbledon  
SW19 7BB

Tel: 020 8946 2222  
Mob: 07900 987 953  
Web: [www.dnaarchitecture.co.uk](http://www.dnaarchitecture.co.uk)

DNA  
ARCHITECTURE LTD


4 PRIORY AVENUE,  
HAREFIELD, UXBRIDGE  
UB9 6AP

MR M. SHEHU

EXISTING FIRST FLOOR &  
ROOF PLANS

Scale 1/100 @ A3  
Date 15.09.2025  
Drawn JS  
Drg No 1115\_03\_002

No.6

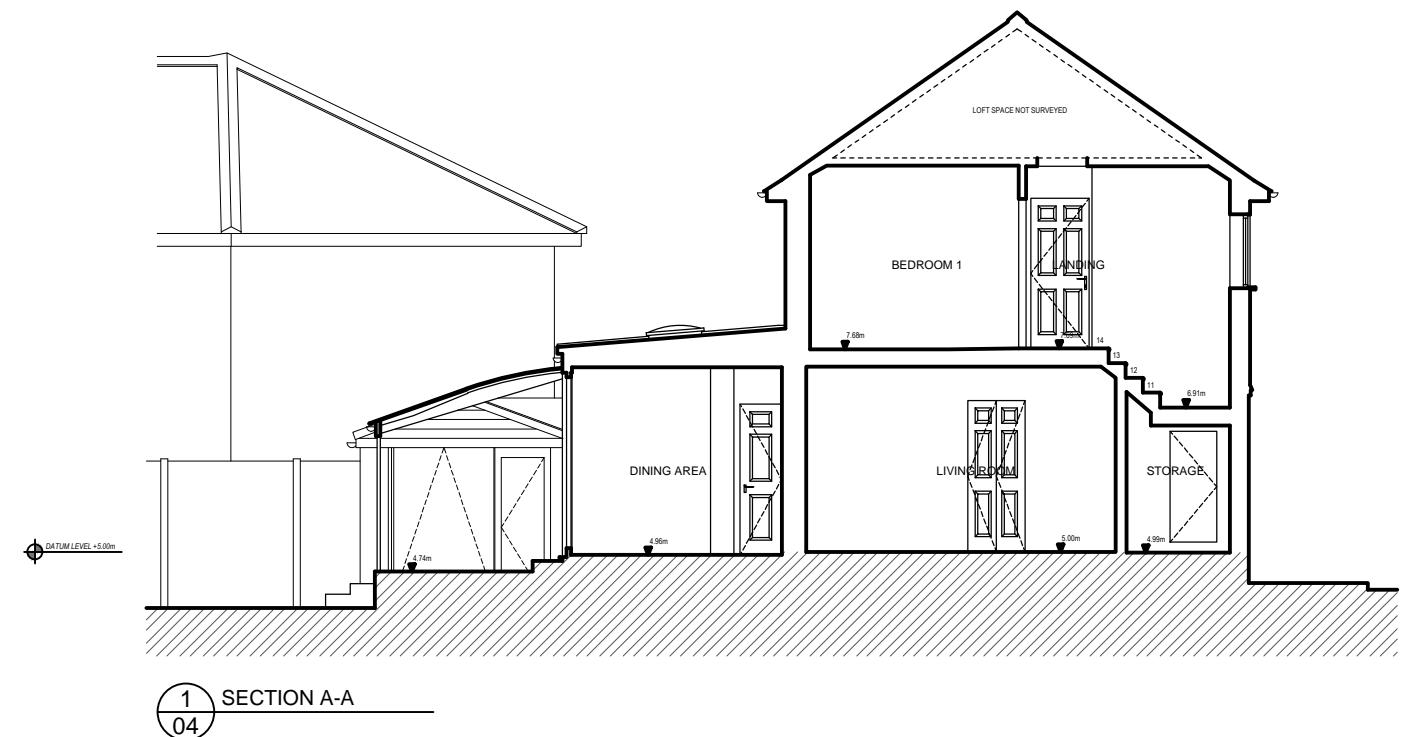

These plans are based on measured survey undertaken September 2023. Due care is exercised in surveying but no liability can be accepted for any inaccuracy. The client and third parties should rely on their own information, notwithstanding that the drawings are a fair representation of the premises for present purposes. Copyright is held by the author: no unauthorised use shall be made of the drawings. Given dimensions are in mm.

0M 1M 2M 3M 4M 5M 10M  
0FT 5FT 10FT 20FT 30FT

DNA ARCHITECTURE LTD  
27 Leopold Road  
Wimbledon  
SW19 7BB



DNA  
ARCHITECTURE LTD

4 PRIORY AVENUE,  
HAREFIELD, UXBRIDGE  
UB9 6AP

MR M. SHEHU


EXISTING SECTION AA'

Scale 1/100 @ A3  
Date 15.09.2025  
Drawn JS  
Drg No 1115\_04\_001

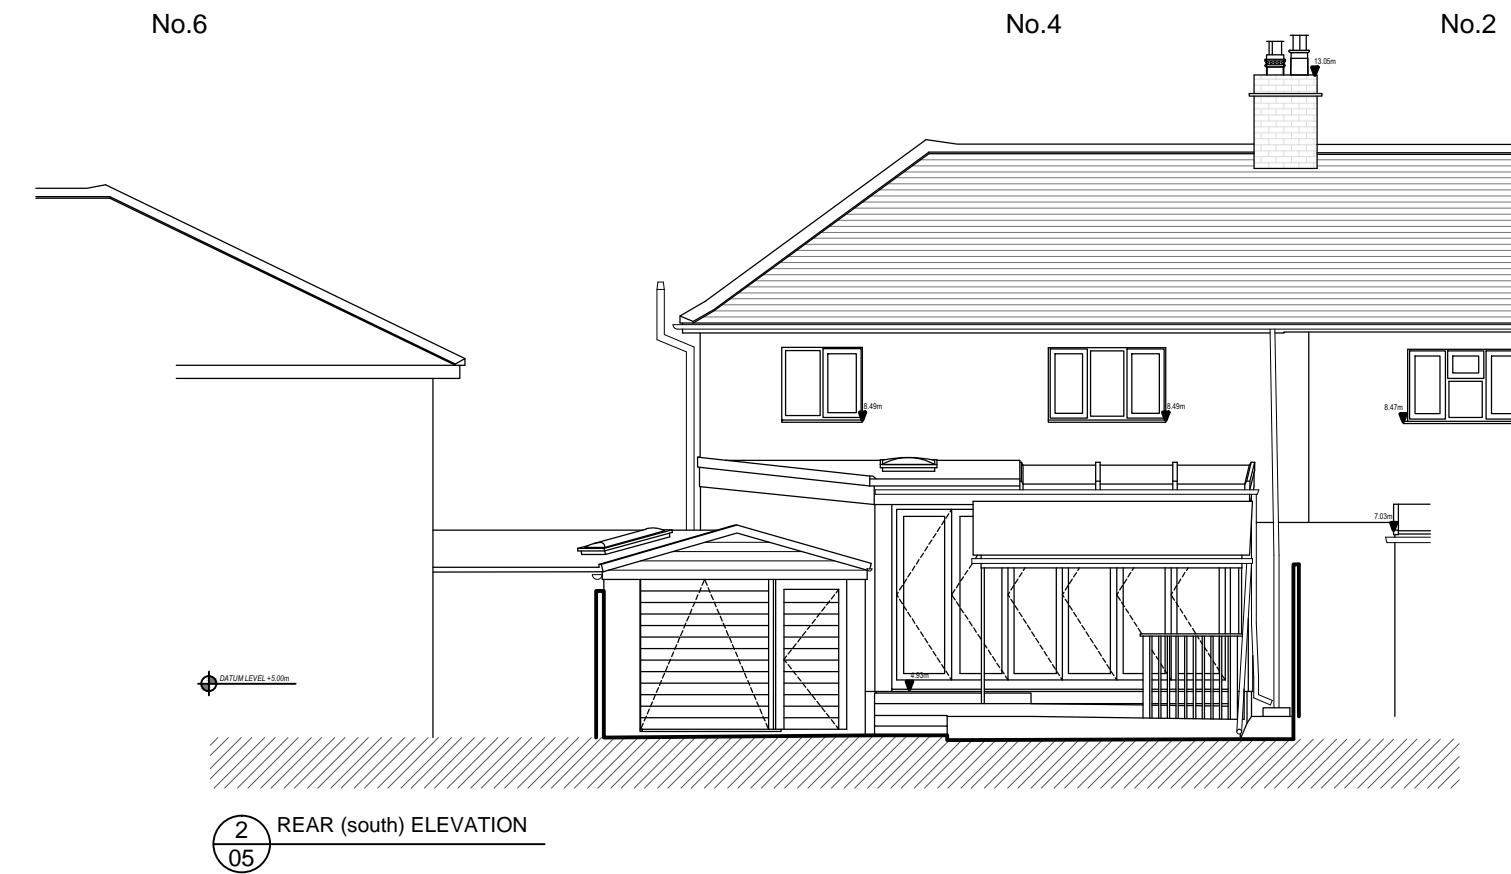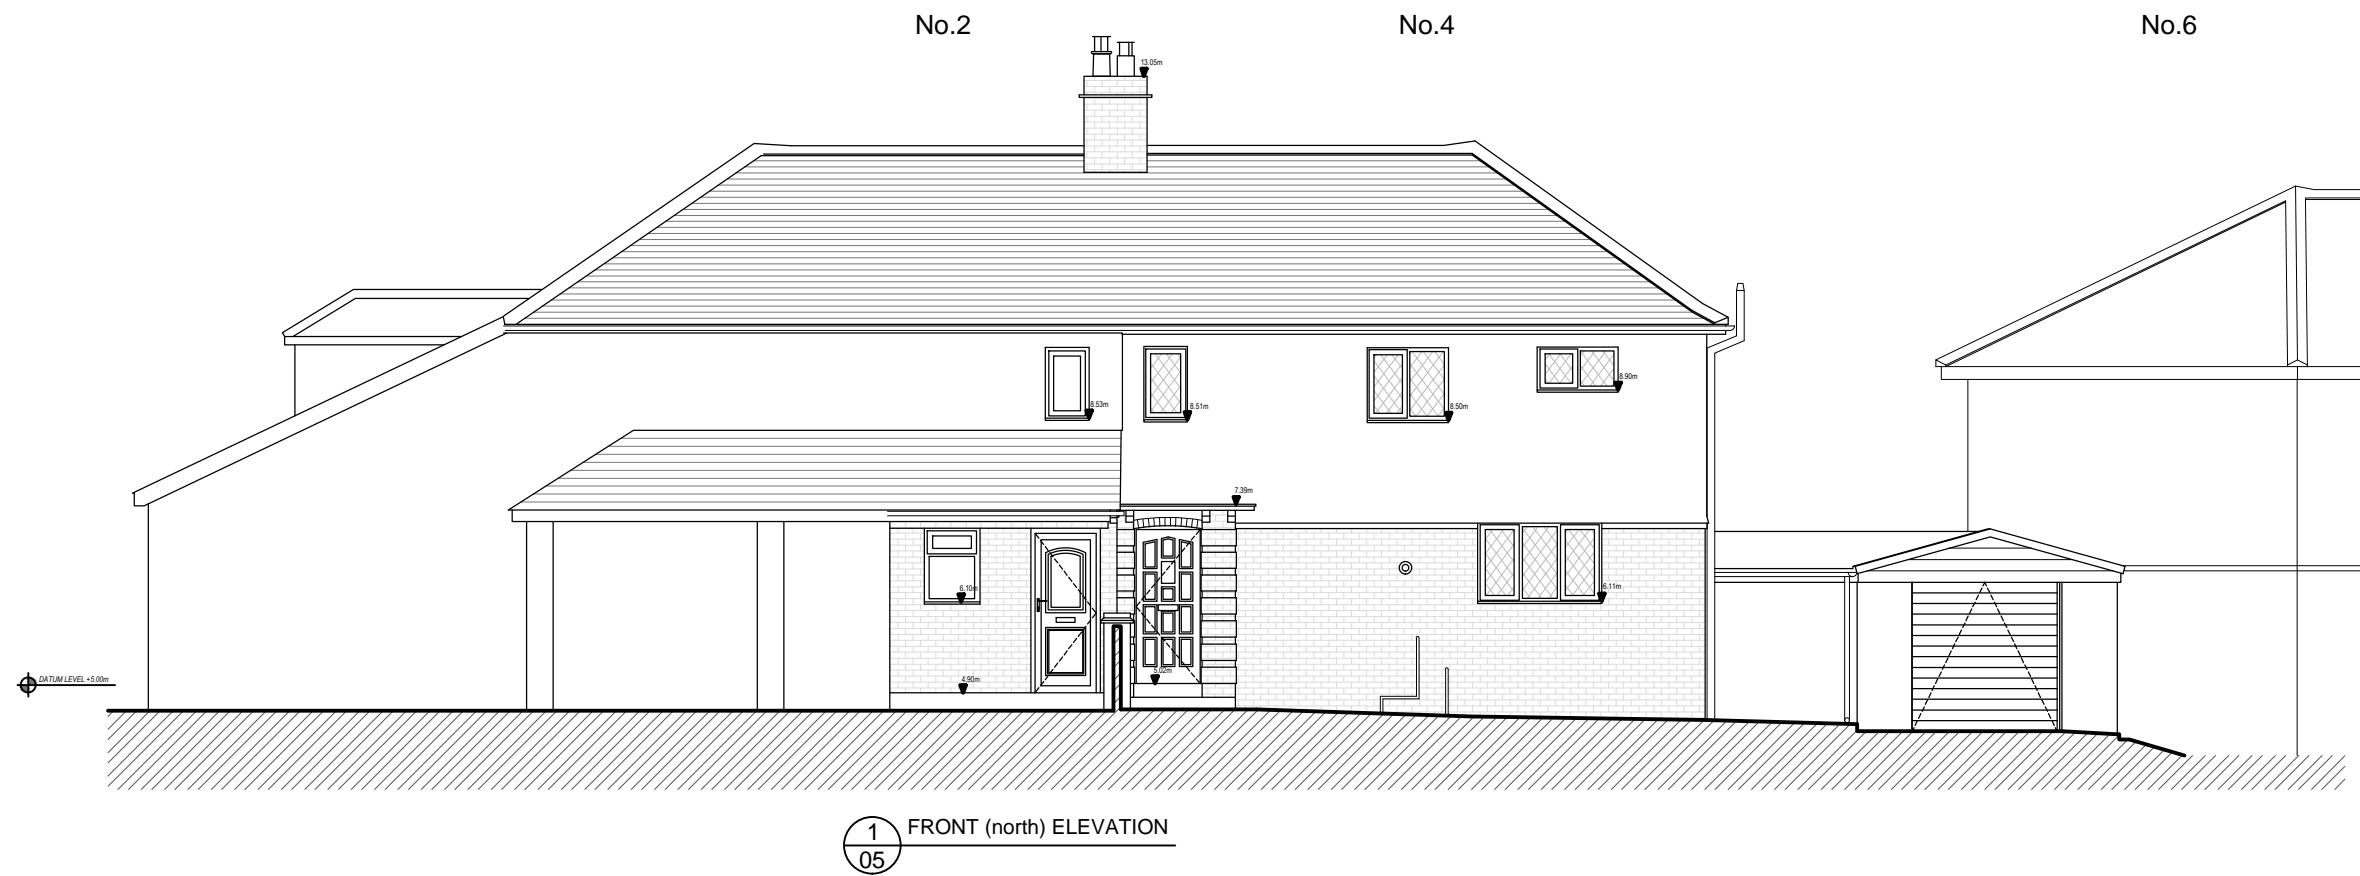


These plans are based on measured survey undertaken September 2025. Due care is exercised in surveying but no liability can be accepted for any inaccuracy. The client and third parties should rely on their own information, notwithstanding this the drawings are a fair representation of the premises for present purposes. Copyright is held by the author: no unauthorised use shall be made of the drawings. Given dimensions are in mm.

<b>DNA ARCHITECTURE LTD</b> 27 Leopold Road Wimbledon SW19 7BB Tel: 020 8946 2222 Mob: 07900 987 953 Web: <a href="http://www.dnaarchitecture.co.uk">www.dnaarchitecture.co.uk</a>	<b>DNA</b> ARCHITECTURE LTD
4 PRIORY AVENUE, HAREFIELD, UXBRIDGE UB9 6AP	
MR M. SHEHU	
EXISTING FRONT & REAR ELEVATIONS	
Scale 1/100 @ A3 Date 15.09.2025 Drawn JS	
Drg No 1115_05_001	

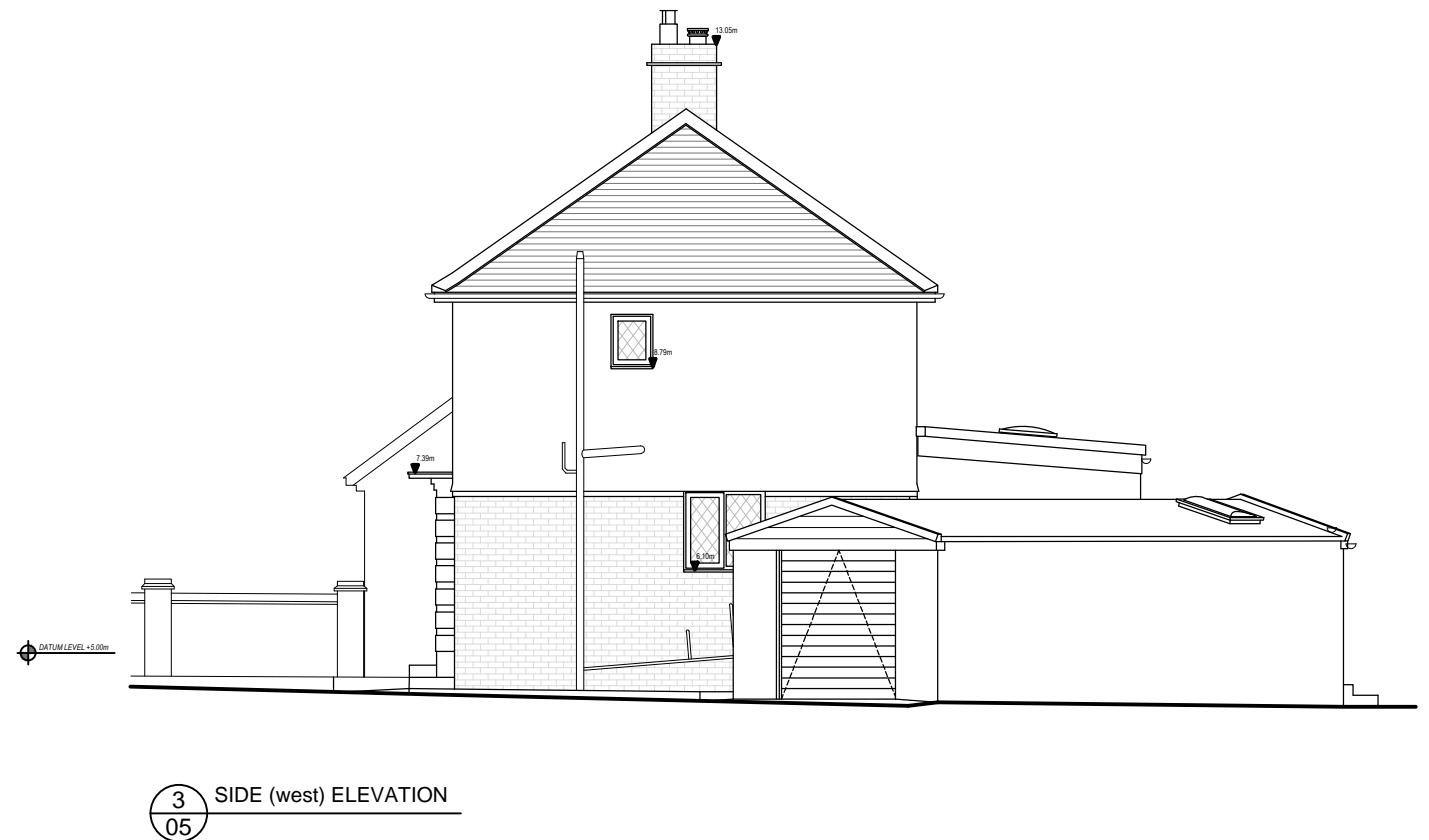

These plans are based on measured survey undertaken September 2025. Due care is exercised in surveying but no liability can be accepted for any inaccuracy. The client and third parties should rely on their own information, notwithstanding this the drawings are a fair representation of the premises for present purposes. Copyright is held by the author: no unauthorised use shall be made of the drawings. Given dimensions are in mm.

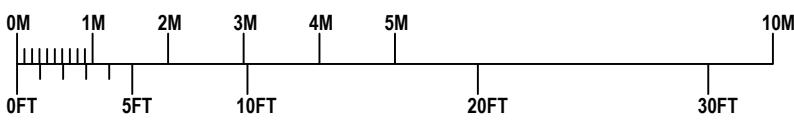

DNA ARCHITECTURE LTD  
27 Leopold Road  
Wimbledon  
SW19 7BB  
Tel: 020 8946 2222  
Mob: 07900 987 953  
Web: www.dnaarchitecture.co.uk

DNA

ARCHITECTURE LTD

4 PRIORY AVENUE,  
HAREFIELD, UXBRIDGE  
UB9 6AP

MR M. SHEHU

EXISTING SIDE ELEVATION

Scale 1/100 @ A3  
Date 15.09.2025  
Drawn JS

Drg No 1115\_05\_002