



These plans are based on measured survey undertaken September 2025. Due care is exercised in surveying but no liability can be accepted for any inaccuracy. The client and third parties should rely on their own information, notwithstanding this the drawings are a fair representation of the premises for present purposes. Copyright is held by the author; no unauthorised use shall be made of the drawings. Given dimensions are in mm.

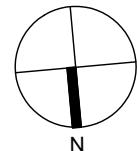

0M 1M 2M 3M 4M 5M
0FT 5FT 10FT 20FT 30FT


A. REVISED FURTHER TO CLIENT COMMENTS 08.10.2025

DNA ARCHITECTURE LTD 27 Leopold Road Wimbledon SW19 7BB Tel: 020 8946 2222 Mob: 07900 987 953 Web: www.dnaarchitecture.co.uk	DNA ARCHITECTURE LTD
4 PRIORY AVENUE, HAREFIELD, UXBRIIDGE UB9 6AP	
MR M. SHEHU	
PROPOSED FIRST FLOOR	
Scale 1/100 @ A3 Date 24.09.2025 Drawn AN	Drg No 1115_03_102

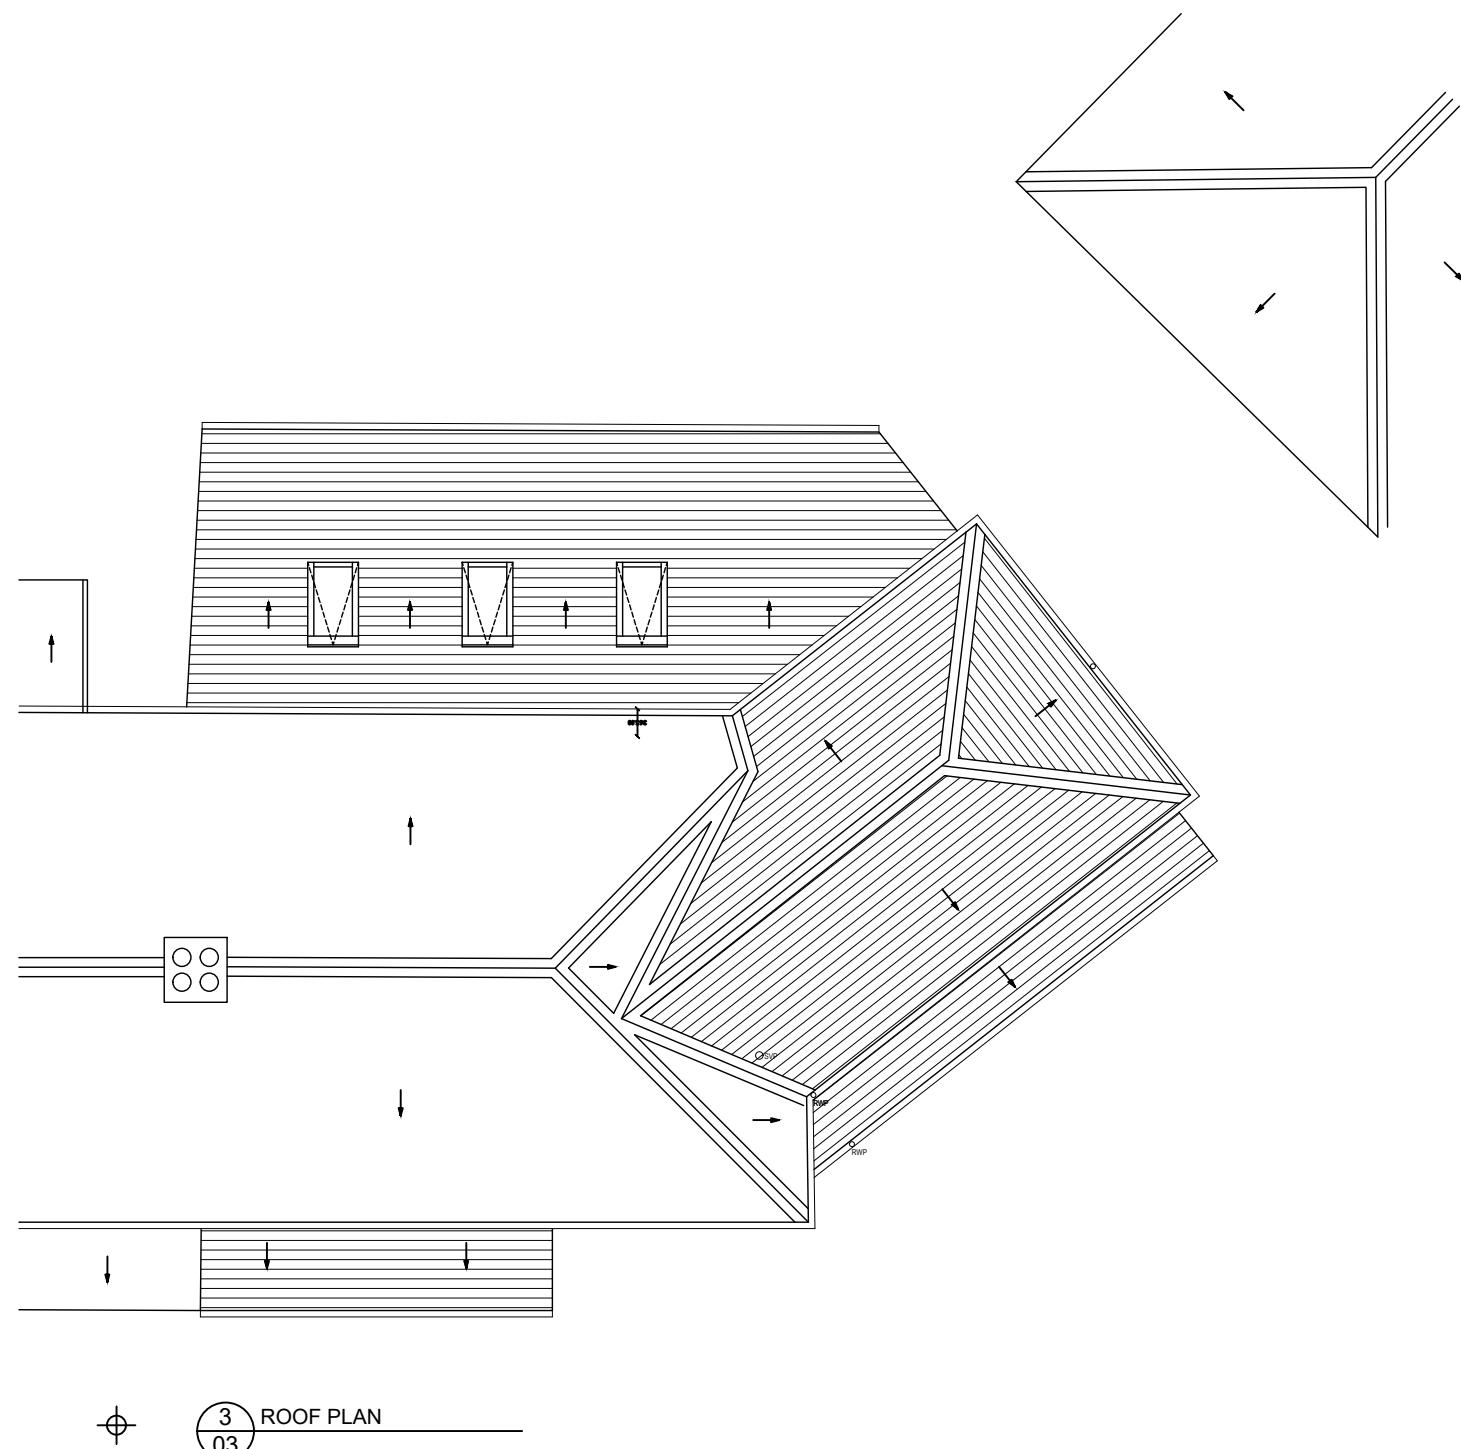

03 ROOF PLAN


These plans are based on measured survey undertaken September 2025. Due care is exercised in surveying but no liability can be accepted for any inaccuracy. The client and third parties should rely on their own information, notwithstanding this the drawings are a fair representation of the premises for present purposes. Copyright is held by the author; no unauthorised use shall be made of the drawings. Given dimensions are in mm.

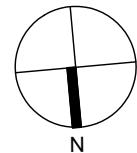

0M 1M 2M 3M 4M 5M
0FT 5FT 10FT 20FT 30FT

A. REVISED FURTHER TO CLIENT COMMENTS		08.10.2025
DNA ARCHITECTURE LTD 27 Leopold Road Wimbledon SW19 7BB Tel: 020 8946 2222 Mob: 07900 987 953 Web: www.dnaarchitecture.co.uk		
DNA ARCHITECTURE LTD		
4 PRIORY AVENUE, HAREFIELD, UXBRIDGE UB9 6AP		
MR M. SHEHU		
PROPOSED ROOF PLAN		
Scale 1/100 @ A3	Date 24.09.2025	Drawn AN
		Drg No 1115_03_103 A



No.6

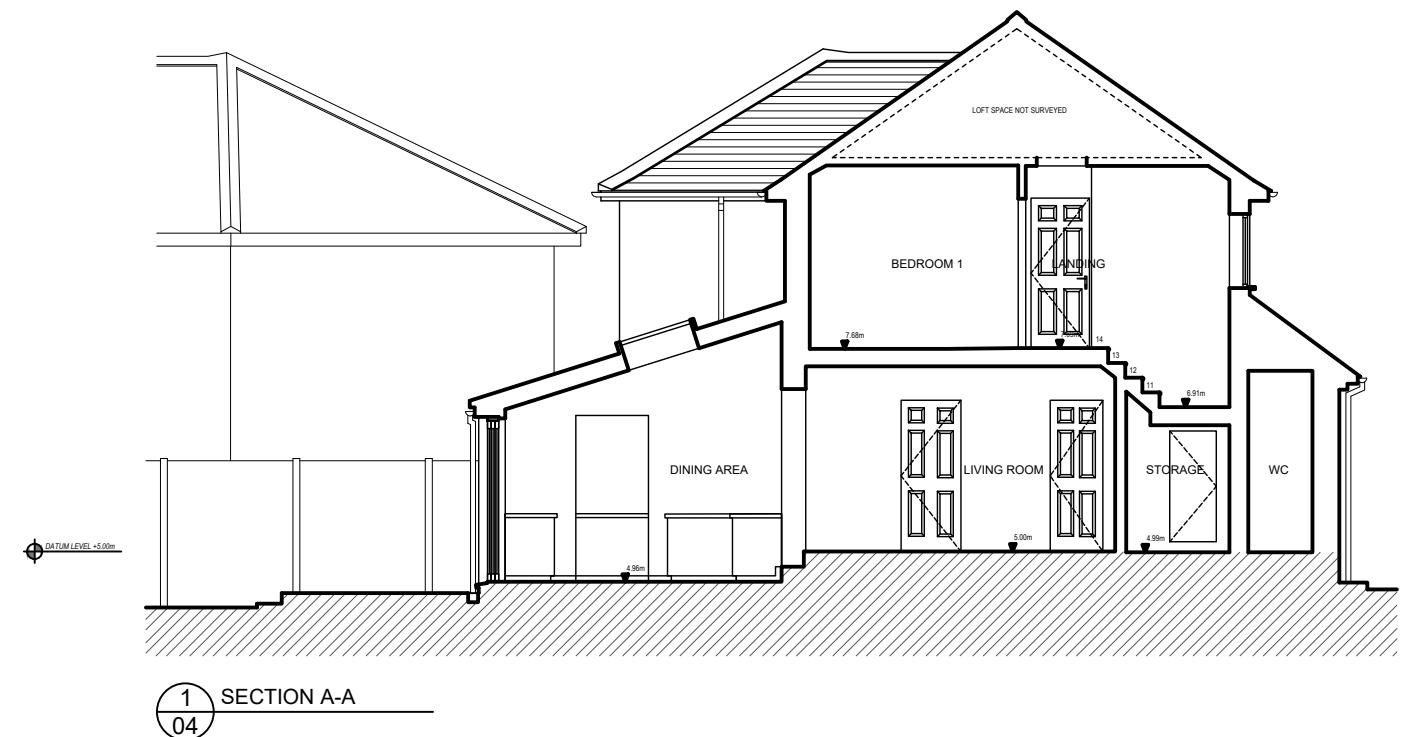


These plans are based on measured survey undertaken September 2025. Due care is exercised in surveying but no liability can be accepted for any inaccuracy, the client and third parties should rely on their own information, notwithstanding this the drawings are a fair representation of the premises for present purposes. copyright is held by the author: no unauthorised use shall be made of the drawings. given dimensions are in mm.

A scale bar for a map, showing distances from 0M to 10M and 0FT to 30FT. The 0M to 10M section is marked with vertical tick marks every 1M. The 0FT to 30FT section is marked with vertical tick marks every 5FT. Horizontal lines connect the 0M/0FT and 10M/30FT marks.


A. REVISED FURTHER TO CLIENT COMMENTS		08.10.2025
<p>DNA ARCHITECTURE LTD</p> <p>27 Leopold Road Wimbledon SW19 7BB</p> <p>Tel: 020 8946 2222 Mob: 07900 987 953 Web: www.dnaarchitecture.co.uk</p>		
 <div style="display: flex; justify-content: space-around; border: 1px solid black; padding: 5px; margin-top: 10px;"> ARCHITECTURE LTD </div>		
<p>4 PRIORITY AVENUE, HAREFIELD, UXBRIDGE UB9 6AP</p> <hr/> <p>MR M. SHEHU</p>		
<p>PROPOSED SECTION AA'</p>		
Scale	1/100	Ø A3
Date	24.09.2025	
Drawn	A 1115_04_101	

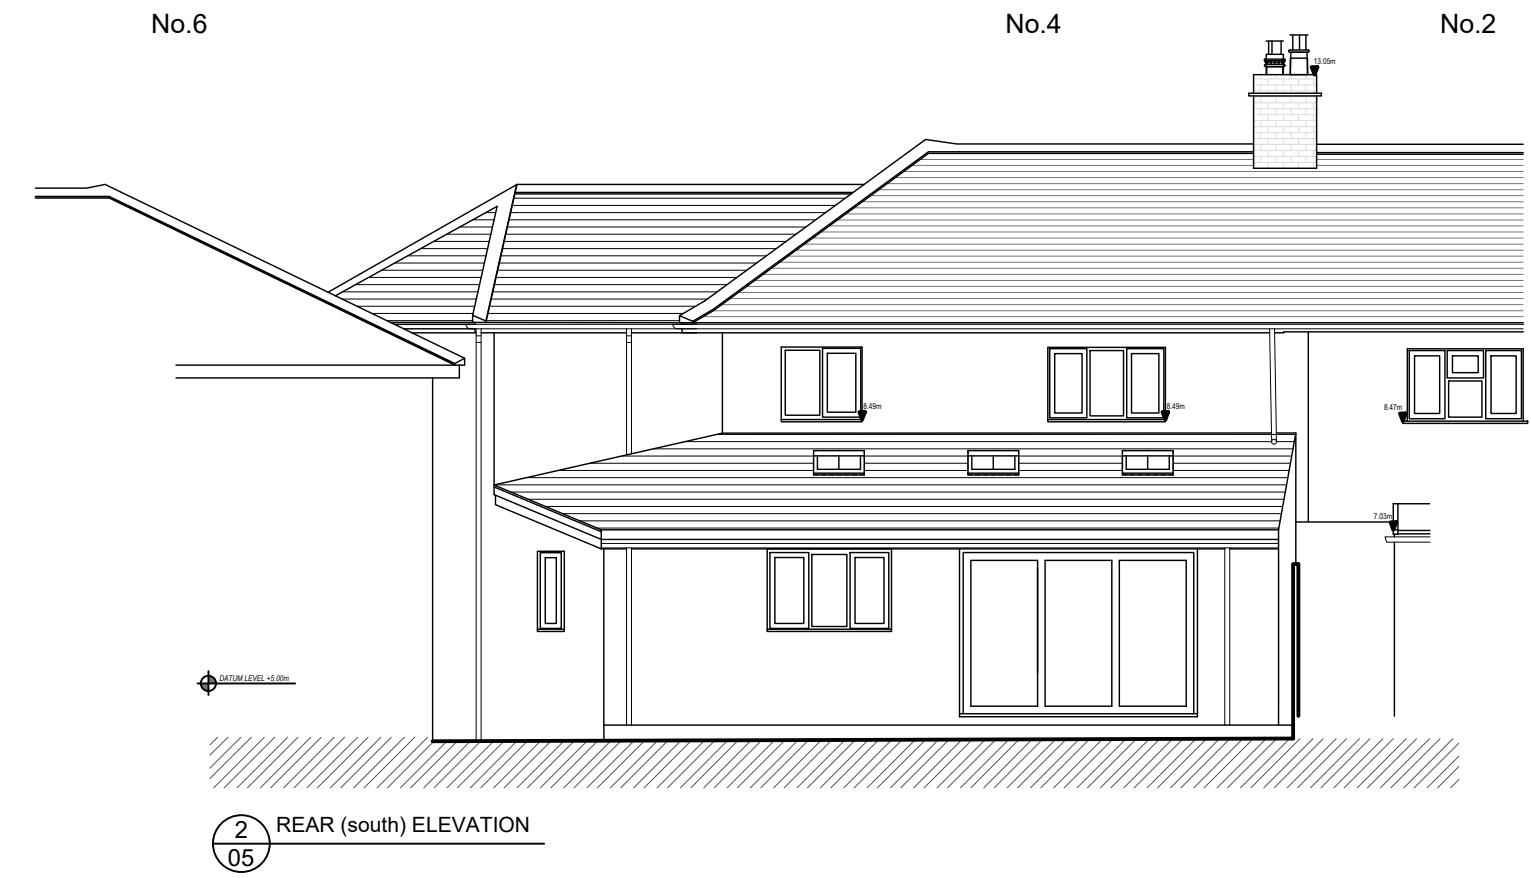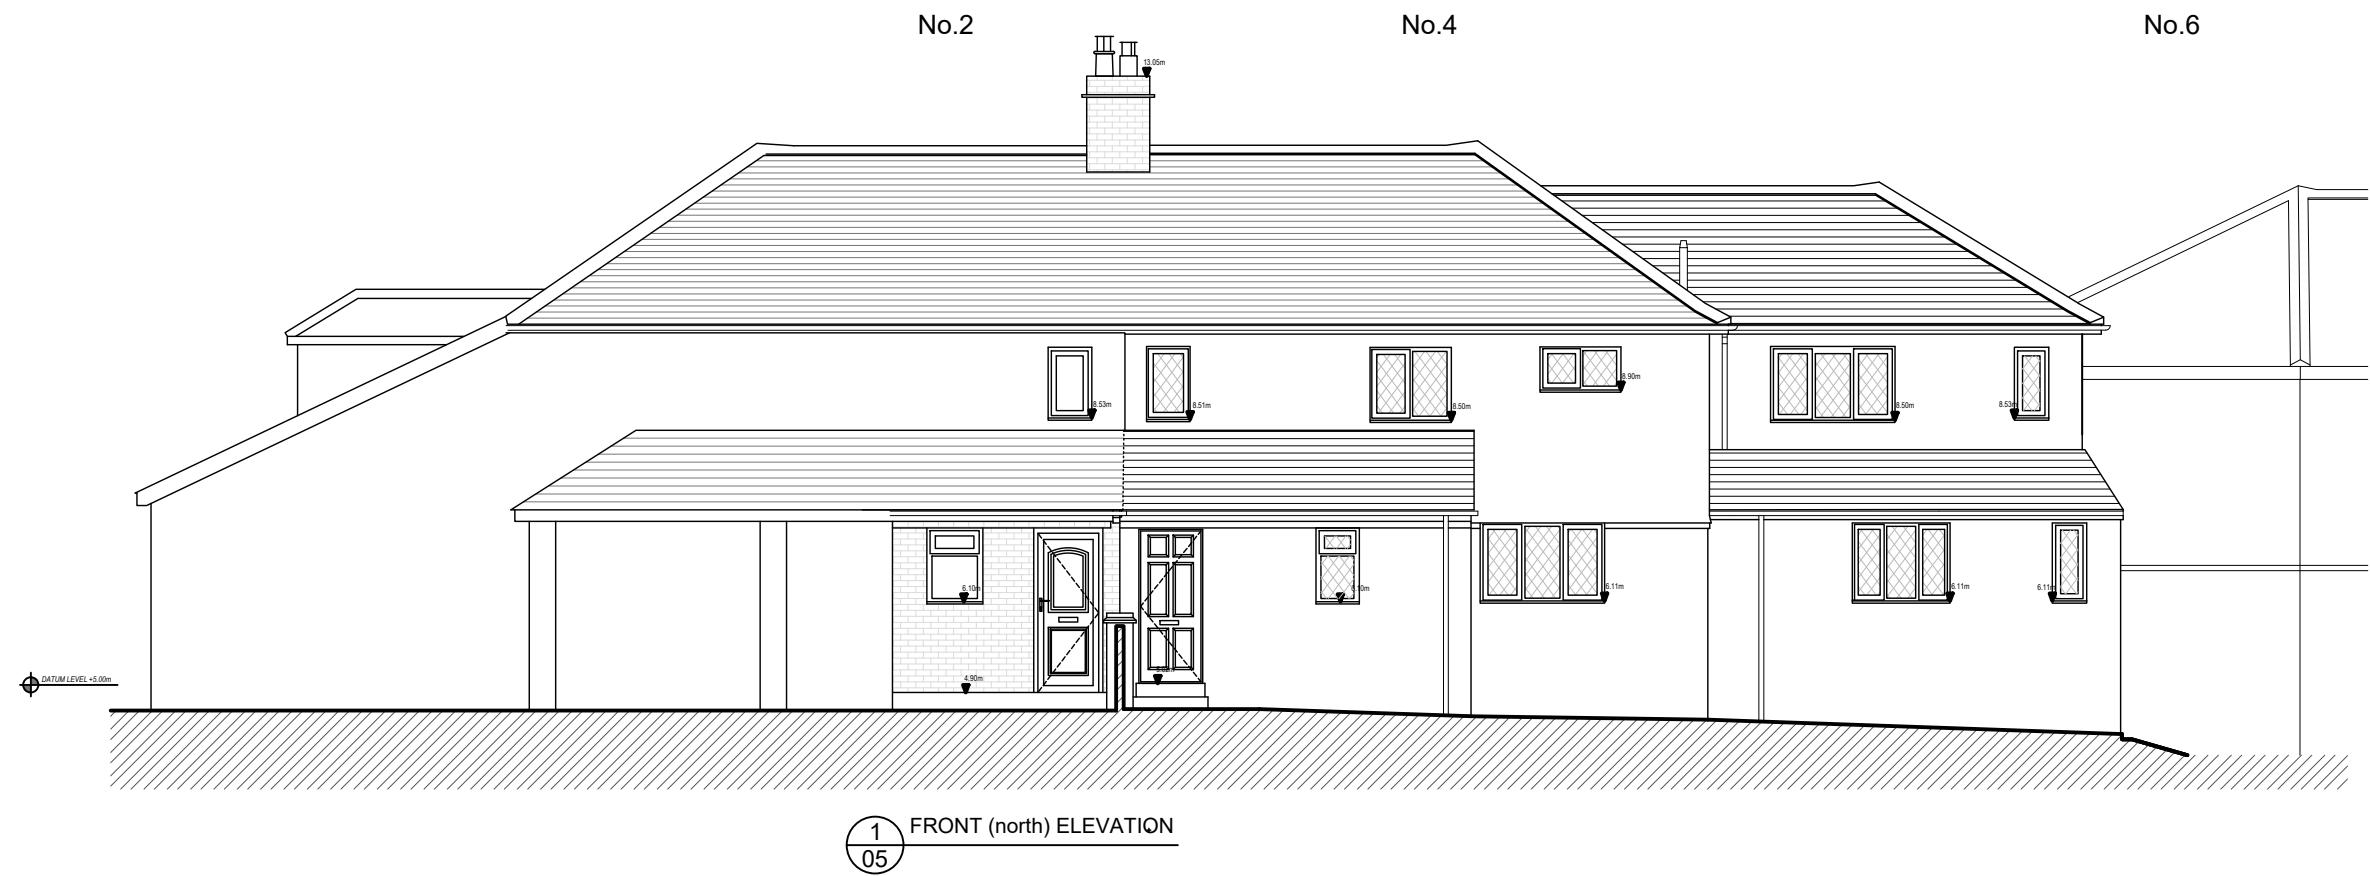

These plans are based on measured survey undertaken September 2025. Due care is exercised in surveying but no liability can be accepted for any inaccuracy. The client and third parties should rely on their own information, notwithstanding this the drawings are a fair representation of the premises for present purposes. Copyright is held by the author: no unauthorised use shall be made of the drawings. Given dimensions are in mm.

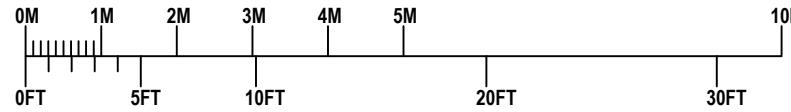


A. REVISED FURTHER TO CLIENT COMMENTS		08.10.2025
DNA ARCHITECTURE LTD		
27 Leopold Road Wimbledon SW19 7BB		
Tel: 020 8946 2222 Mob: 07900 987 953		
Web: www.dnaarchitecture.co.uk		
DNA		ARCHITECTURE LTD
4 PRIORY AVENUE, HAREFIELD, UXBRIDGE UB9 6AP		
MR M. SHEHU		
PROPOSED FRONT & REAR ELEVATIONS		
Scale 1/100 @ A3	Date 24.09.2025	Drawn AN
1115_05_101		A

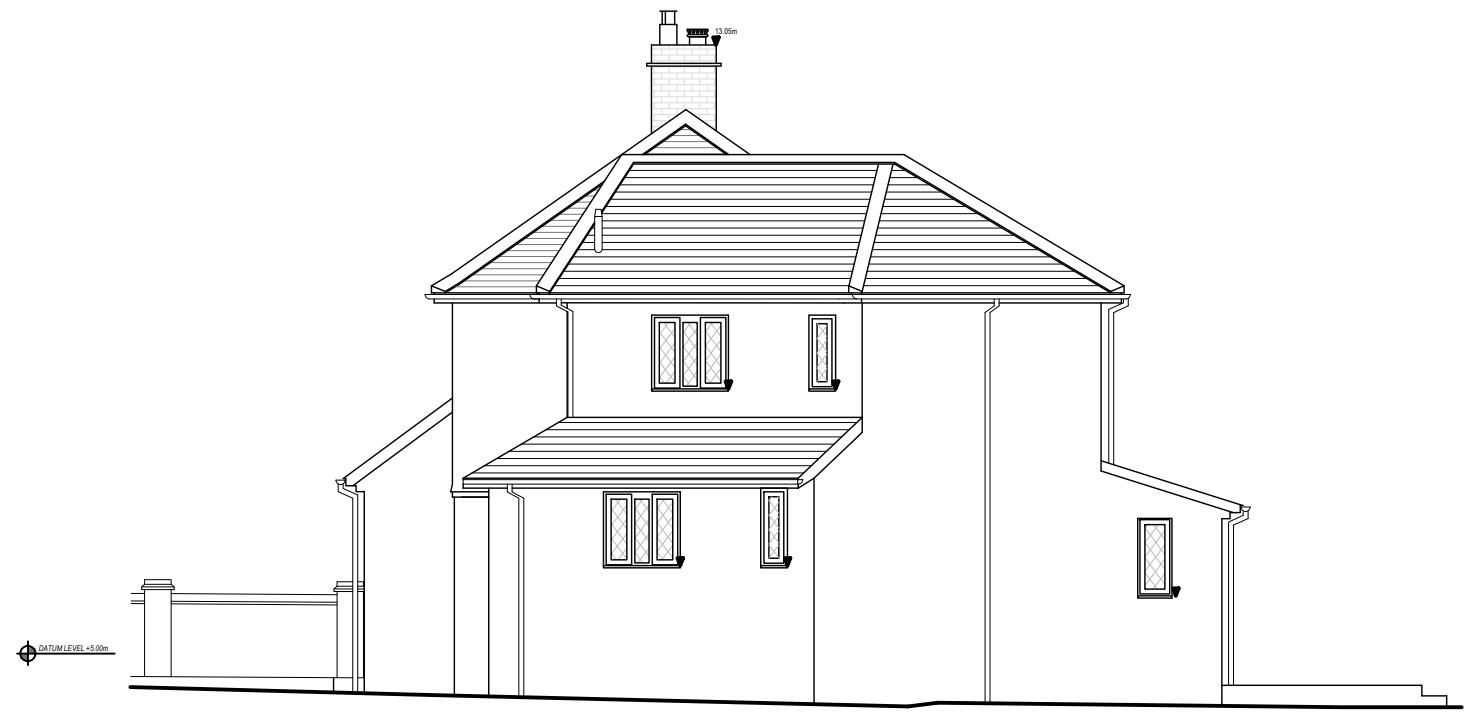

↙ SIDE (west) ELEVATION

These plans are based on measured survey undertaken September 2025. Due care is exercised in surveying but no liability can be accepted for any inaccuracy. The client and third parties should rely on their own information, notwithstanding this the drawings are a fair representation of the premises for present purposes. Copyright is held by the author: no unauthorised use shall be made of the drawings. Given dimensions are in mm.

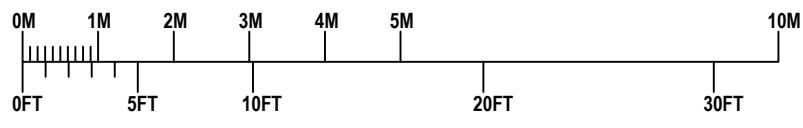

A. REVISED FURTHER TO CLIENT COMMENTS		08.10.2025
DNA ARCHITECTURE LTD 27 Leopold Road Wimbledon SW19 7BB Tel: 020 8946 2222 Mob: 07900 987 953 Web: www.dnaarchitecture.co.uk		
DNA ARCHITECTURE LTD		
4 PRIORY AVENUE, HAREFIELD, UXBRIDGE UB9 6AP		
MR M. SHEHU		
PROPOSED SIDE ELEVATION		
Scale 1/100 @ A3	Date 24.09.2025	Drawn AN
		Drg No 1115_05_102 A