

AERIAL VIEW

Approx. site shown in red



2 Mount Park Rd

Description of proposed works

Single storey side and rear infill extension.
 New pitch roof over existing first floor extension.
 Internal chimneys removed.
 Demolition of existing detached store room.

Drawing nos.	scale	Description
01	1:1250	Title sheet & Location Plan

Existing

02	Aerial view
03	1:100	Site plan
04	1:100	Ground floor plan
05	1:100	First floor plan
06	1:100	Roof plan
07	1:100	Elevations - Front + Rear
08	1:100	Elevations - Side
09	Photos - front, rear & garden views

Proposed

10	1:100	Site plan
11	1:100	Ground floor plan
12	1:100	First floor plan
13	1:100	Roof plan
14	1:100	Elevations - Front + Rear
15	1:100	Elevations - Side
16	Planning statement


Approx. areas

Existing

Site area	-	210	sq. meters.
Ground Floor	-	55	sq. meters.

Proposed

Ground Floor	-	7	sq. meters.
--------------	---	---	-------------

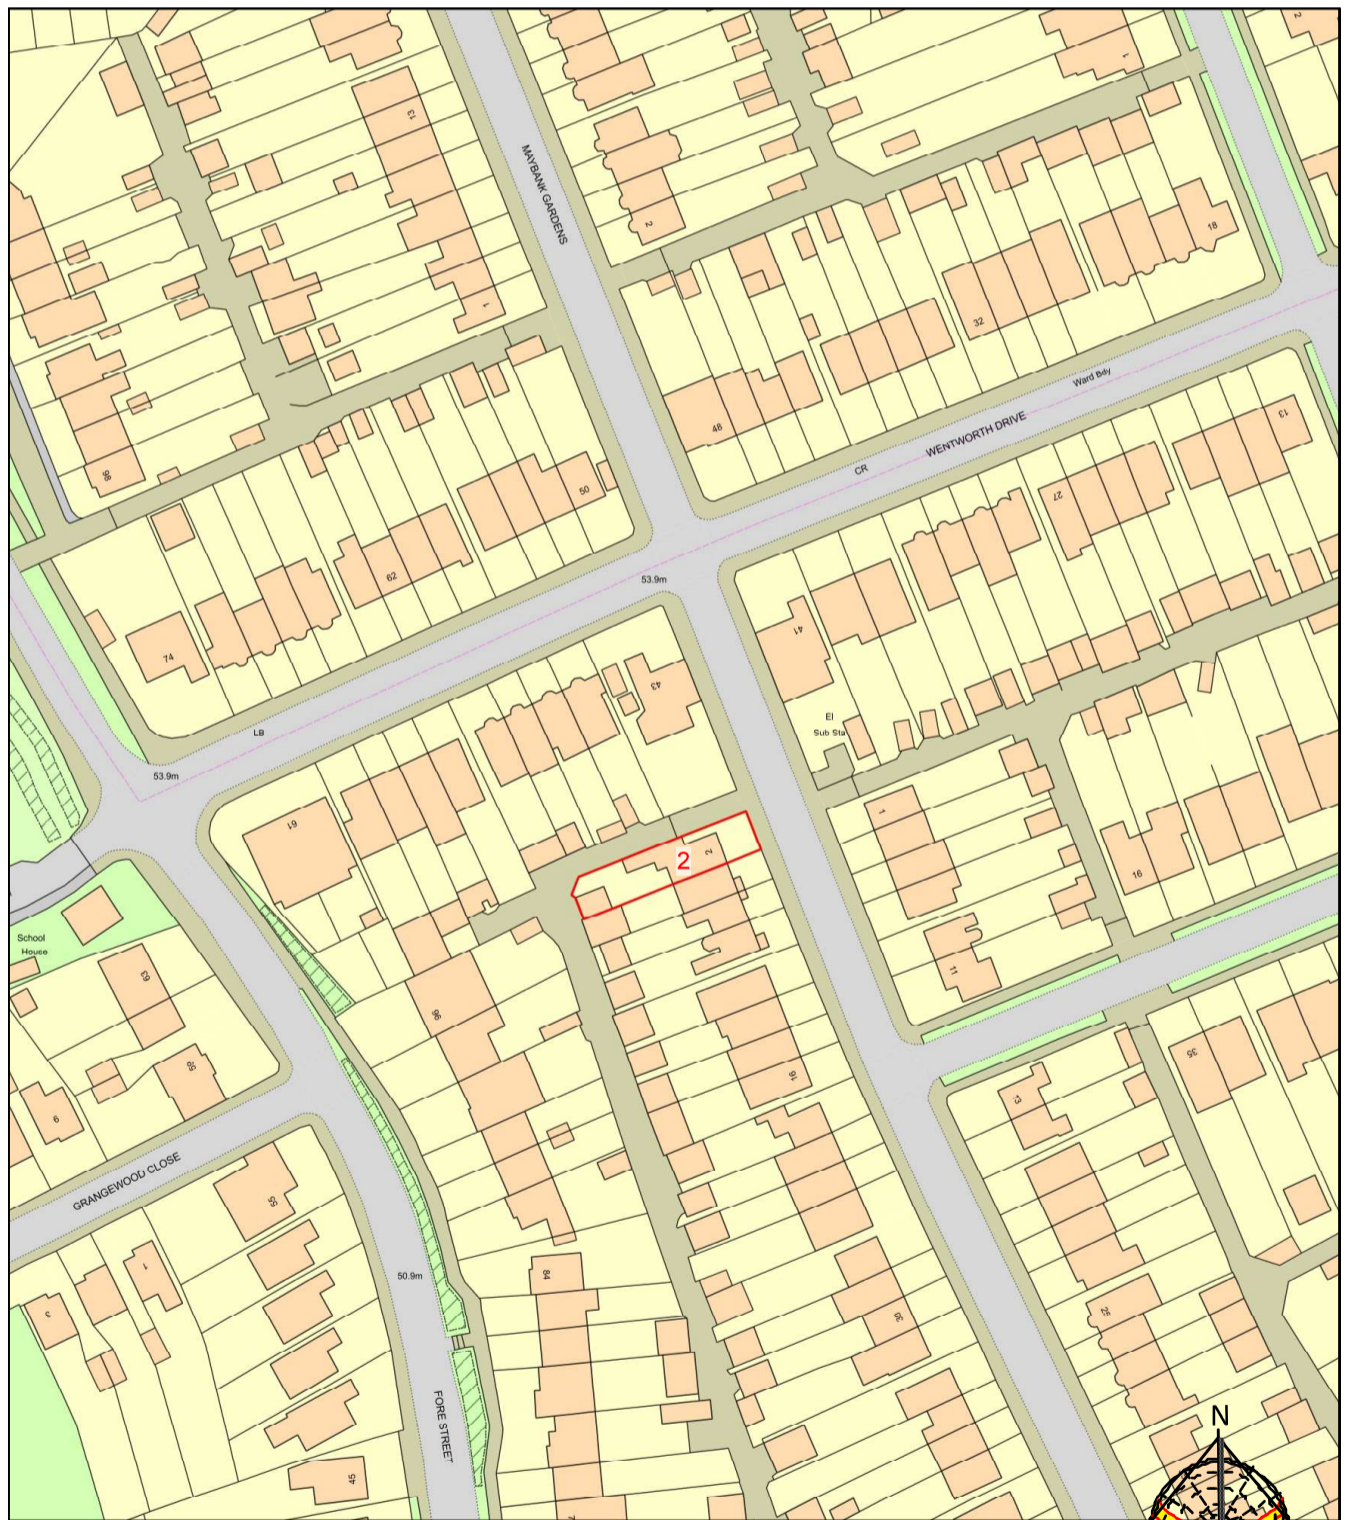


LOCATION PLAN

Site boundary shown in red

Purpose - Householder planning application

DRAWING TITLES & LOCATION PLAN

scale - 1 : 1250 @ A3

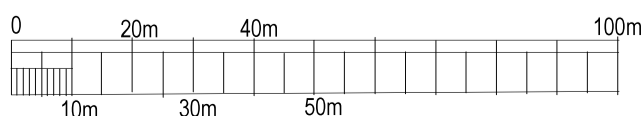

tel : 0796 222 3141

email : sandeep@sskarchitects.co.uk

All dimensions to be checked on site. All omissions & discrepancies to be reported to the designer. © SSK architects owns the copyright of this drawing which must not be reproduced in whole or part without the written permission.	PROJECT:	2 Mount Park Road, Pinner, HA5 2JR	DATE:	30/05/2026
	DWG NO:	TITLE SHEET 01	REVISION:	