


REAR ACCESS ROAD TO GARAGE AT REAR OF GARDEN

NEIGHBOURS GARDEN

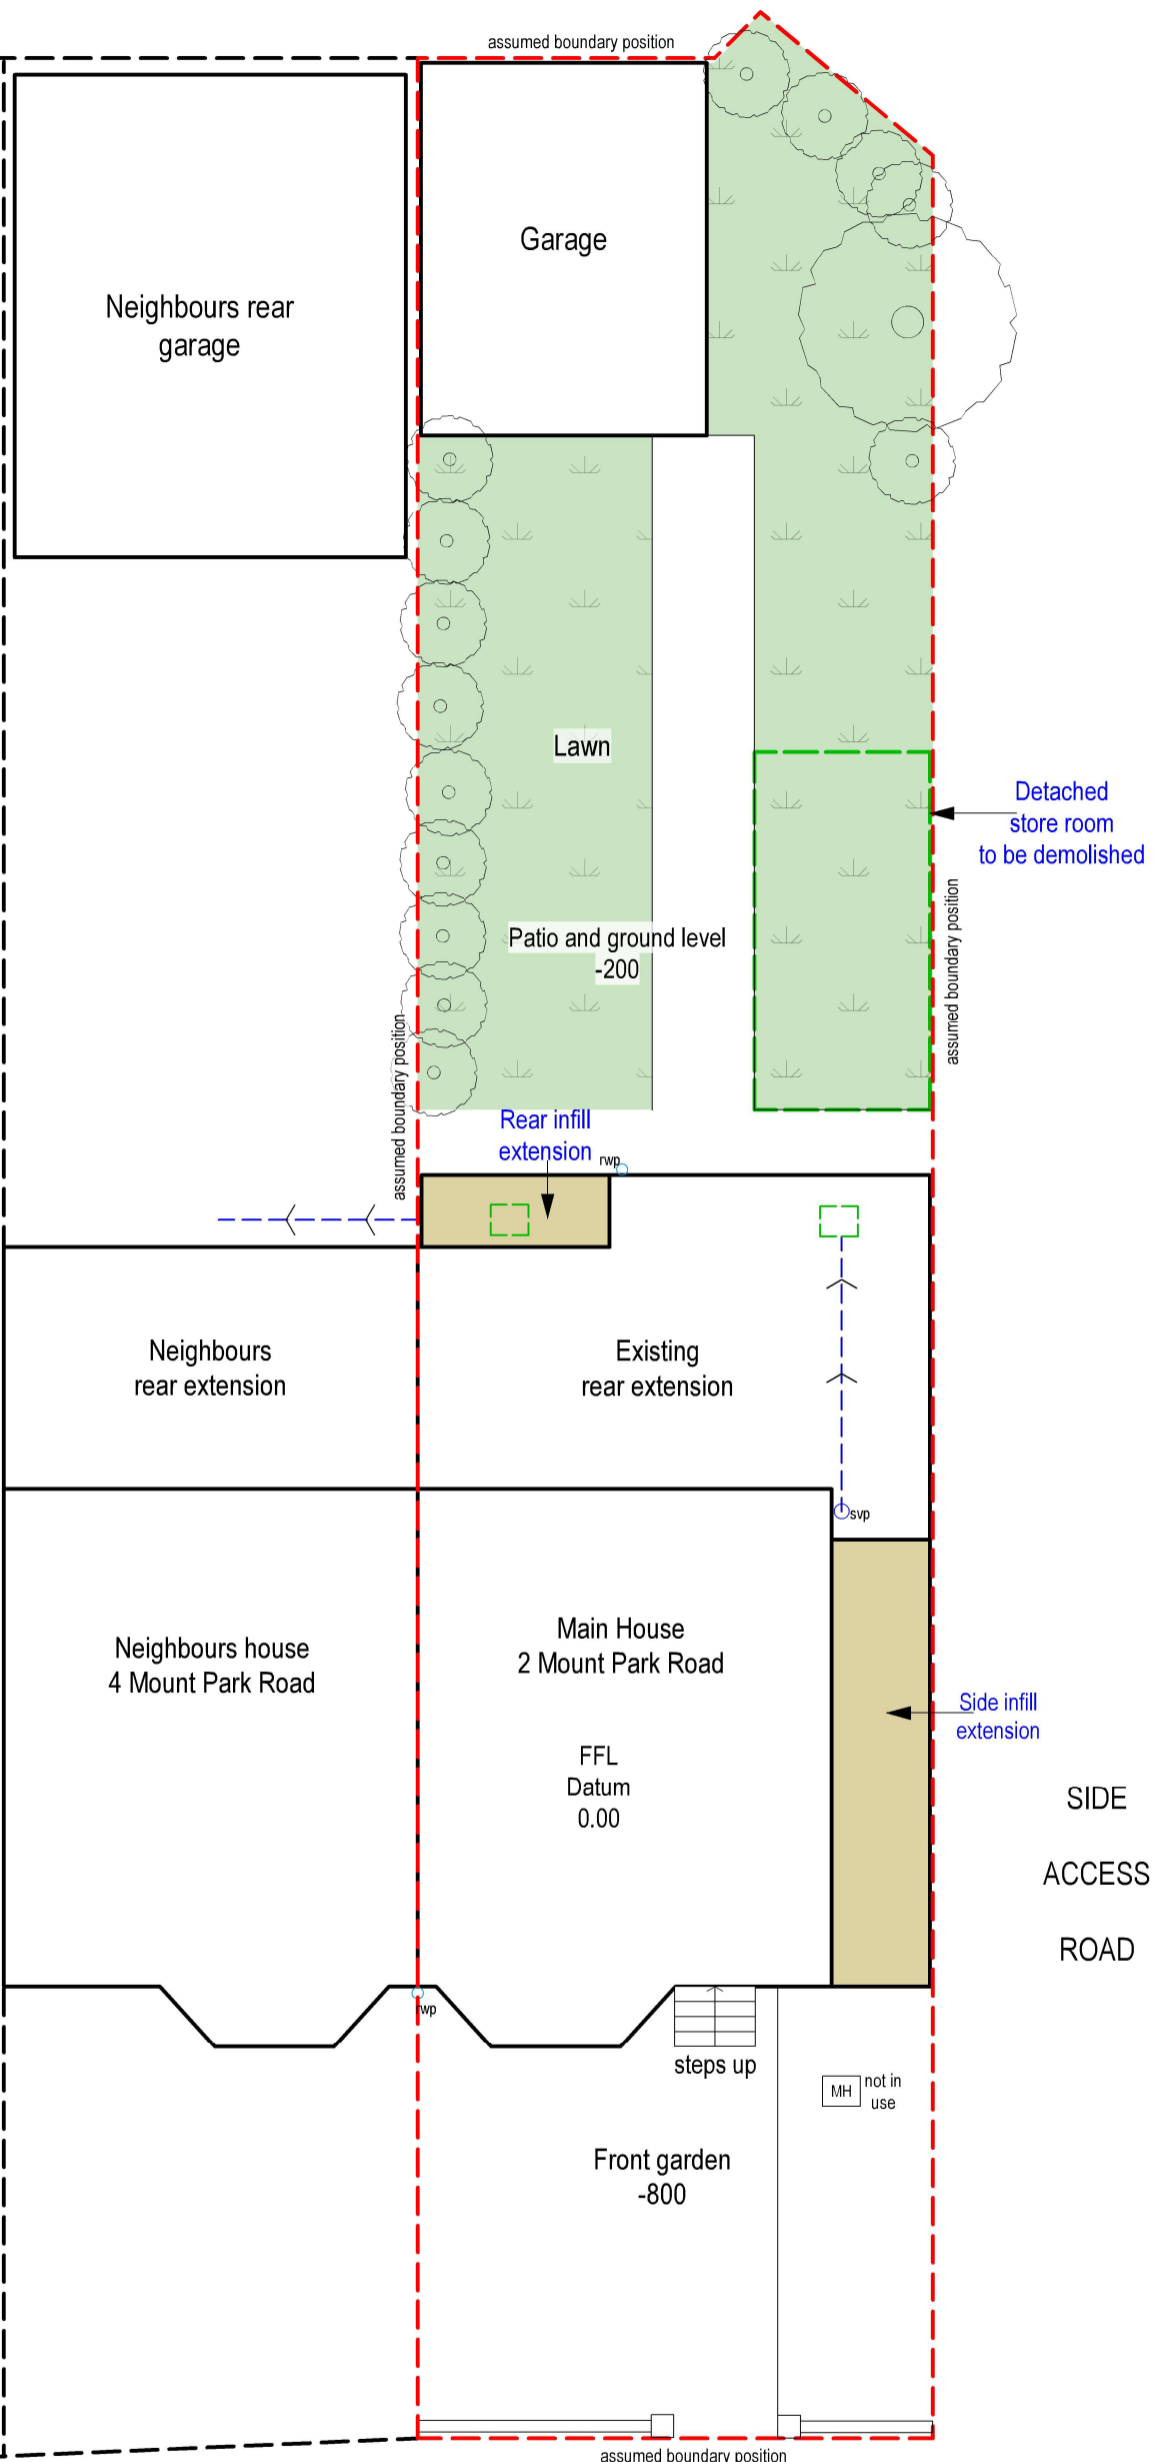

NEIGHBOURS GARDEN

NEIGHBOURS GARDEN

NEIGHBOURS GARDEN

NEIGHBOURS GARDEN

NEIGHBOURS OUTBUILDING

6 Mount Park Road

SIDE ACCESS ROAD



10

PROP SITE PLAN
Scale: 1:100



tel : 0796 222 3141
email : sandeep@sskarchitects.co.uk

scale - 1 : 100 @ A3

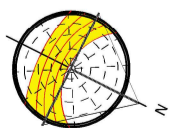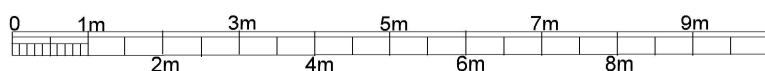

Purpose - Householder planning application

All dimensions to be checked on site. All omissions & discrepancies to be reported to the designer. © SSK architects owns the copyright of this drawing which must not be reproduced in whole or part without the written permission.	PROJECT: 2 Mount Park Road, Pinner, HA5 2JR	DATE: 30/05/2026
	DWG NO: PROP SITE 10	REVISION:

PROPOSED