

AERIAL VIEW

Approx. site shown in red



Description of proposed works
Double storey side infill extension.

| Drawing nos. | scale | Description |
|--------------|--------|-----------------------------|
| 01 | 1:1250 | Title sheet & Location Plan |

Existing

| | | |
|----|-------|-------------------------------------|
| 02 | | Aerial view |
| 03 | 1:100 | Site plan |
| 04 | 1:100 | Ground floor plan |
| 05 | 1:100 | First floor plan |
| 06 | 1:100 | Roof plan |
| 07 | 1:100 | Elevations - Front + Rear |
| 08 | 1:100 | Elevations - Side |
| 09 | | Photos - front, rear & garden views |

Proposed

| | | |
|----|-------|---------------------------|
| 10 | 1:100 | Site plan |
| 11 | 1:100 | Ground floor plan |
| 12 | 1:100 | First floor plan |
| 13 | 1:100 | Roof plan |
| 14 | 1:100 | Elevations - Front + Rear |
| 15 | 1:100 | Elevations - Side |
| 16 | | Planning statement |


Approx. areas

Existing

| | | | |
|--------------|---|-----|-------------|
| Site area | - | 210 | sq. meters. |
| Ground Floor | - | 55 | sq. meters. |

Proposed

| | | | |
|--------------|---|---|-------------|
| Ground Floor | - | 5 | sq. meters. |
|--------------|---|---|-------------|

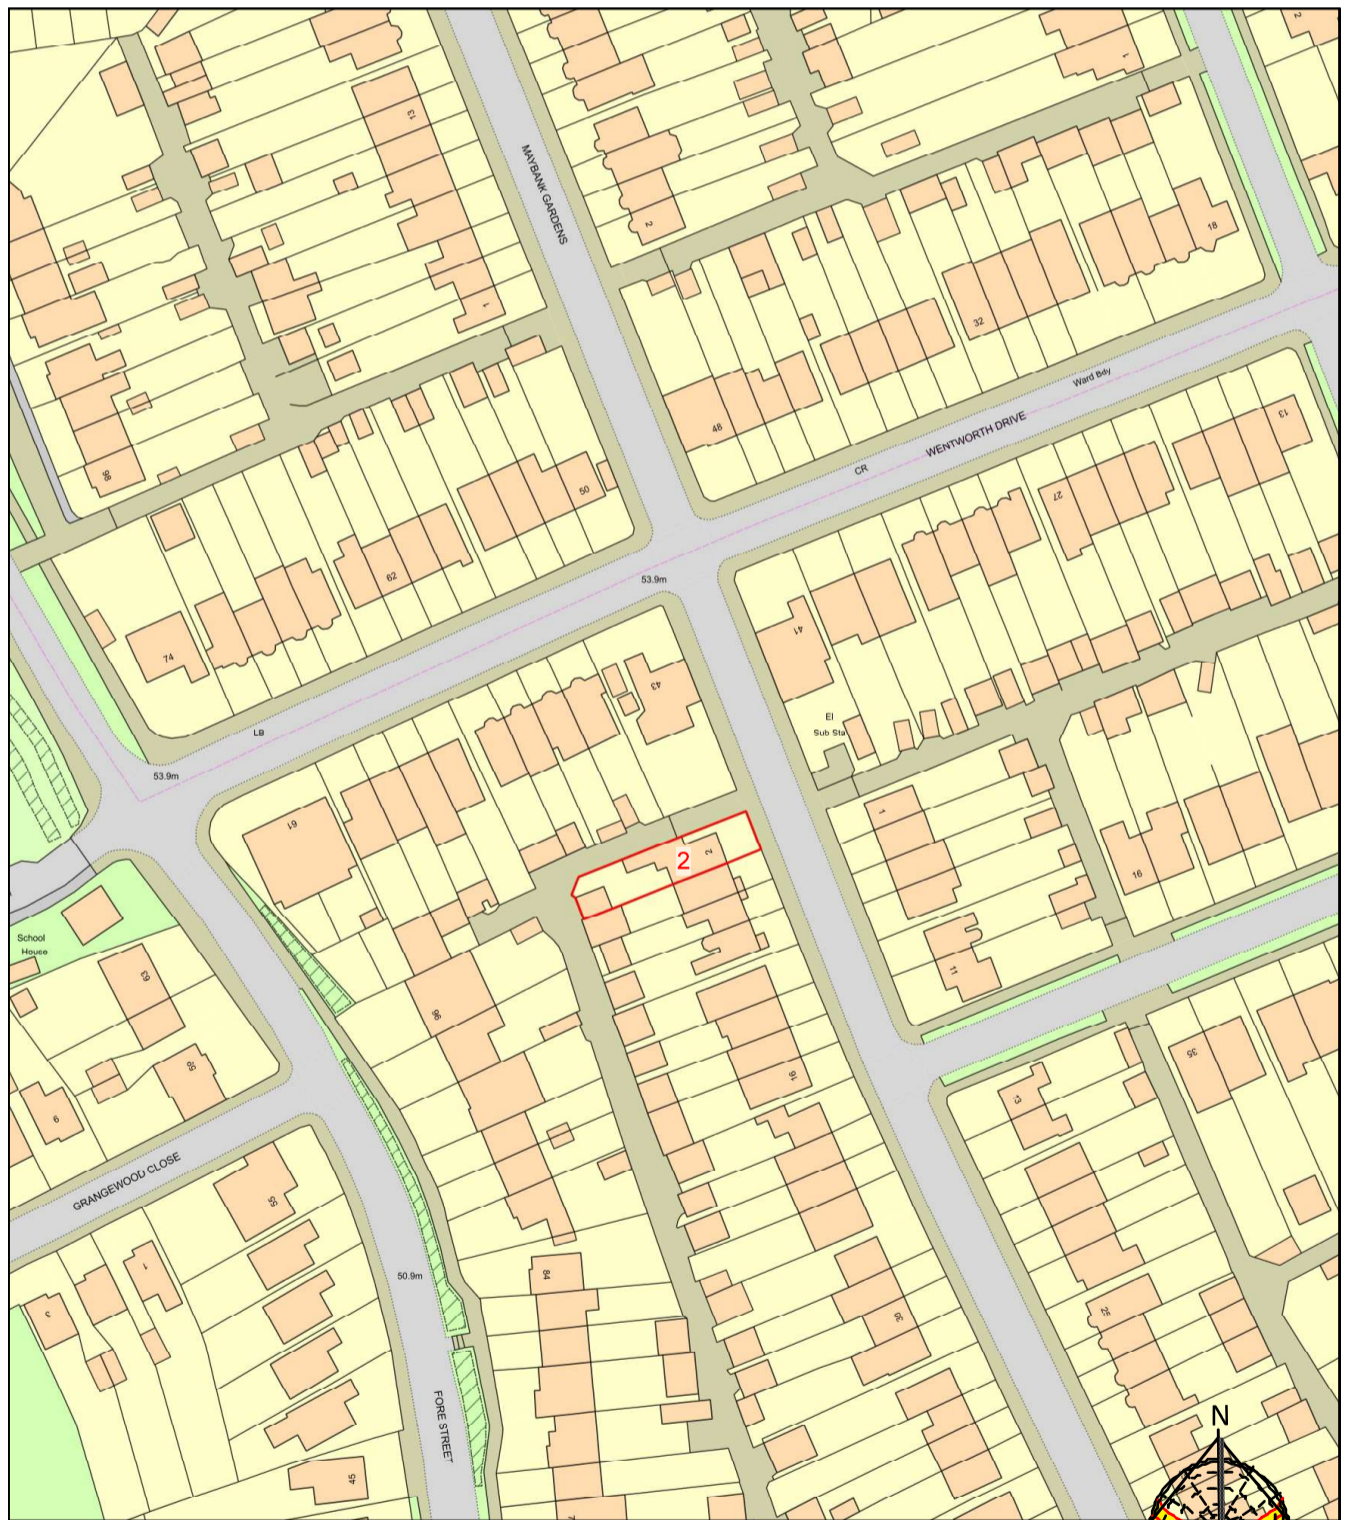


LOCATION PLAN

Site boundary shown in red

Purpose - Householder planning application

DRAWING TITLES & LOCATION PLAN

scale - 1 : 1250 @ A3

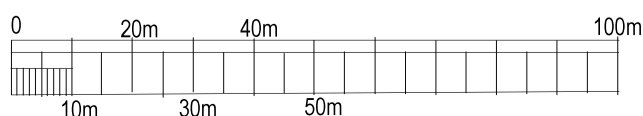

tel : 0796 222 3141

email : sandeep@sskarchitects.co.uk

| | | | | |
|--|----------|------------------------------------|-----------|------------|
| All dimensions to be checked on site. All omissions & discrepancies to be reported to the designer. © SSK architects owns the copyright of this drawing which must not be reproduced in whole or part without the written permission. | PROJECT: | 2 Mount Park Road, Pinner, HA5 2JR | DATE: | 30/05/2026 |
| | DWG NO: | TITLE SHEET 01 | REVISION: | |